




GROUND FLOOR PLAN.

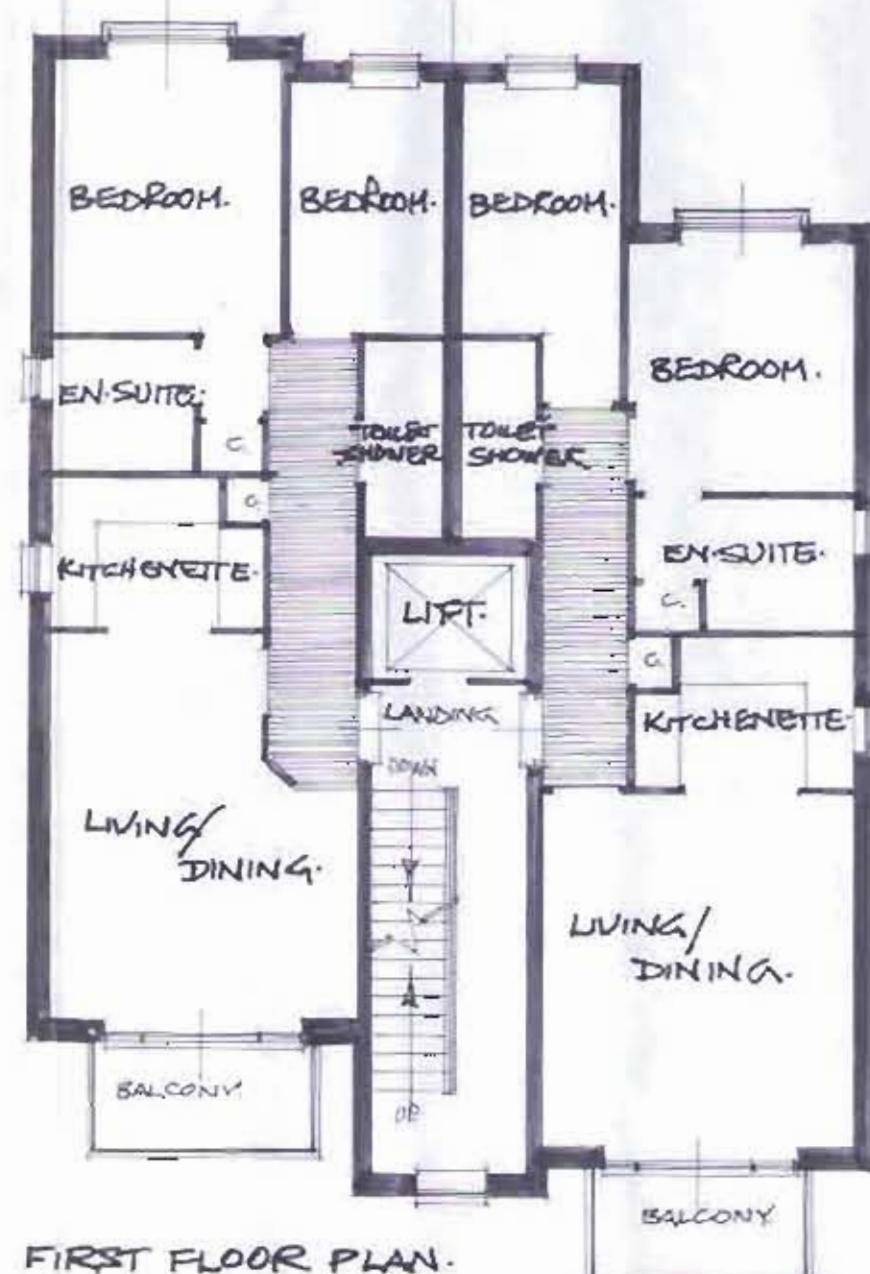


FIRST FLOOR PLAN.

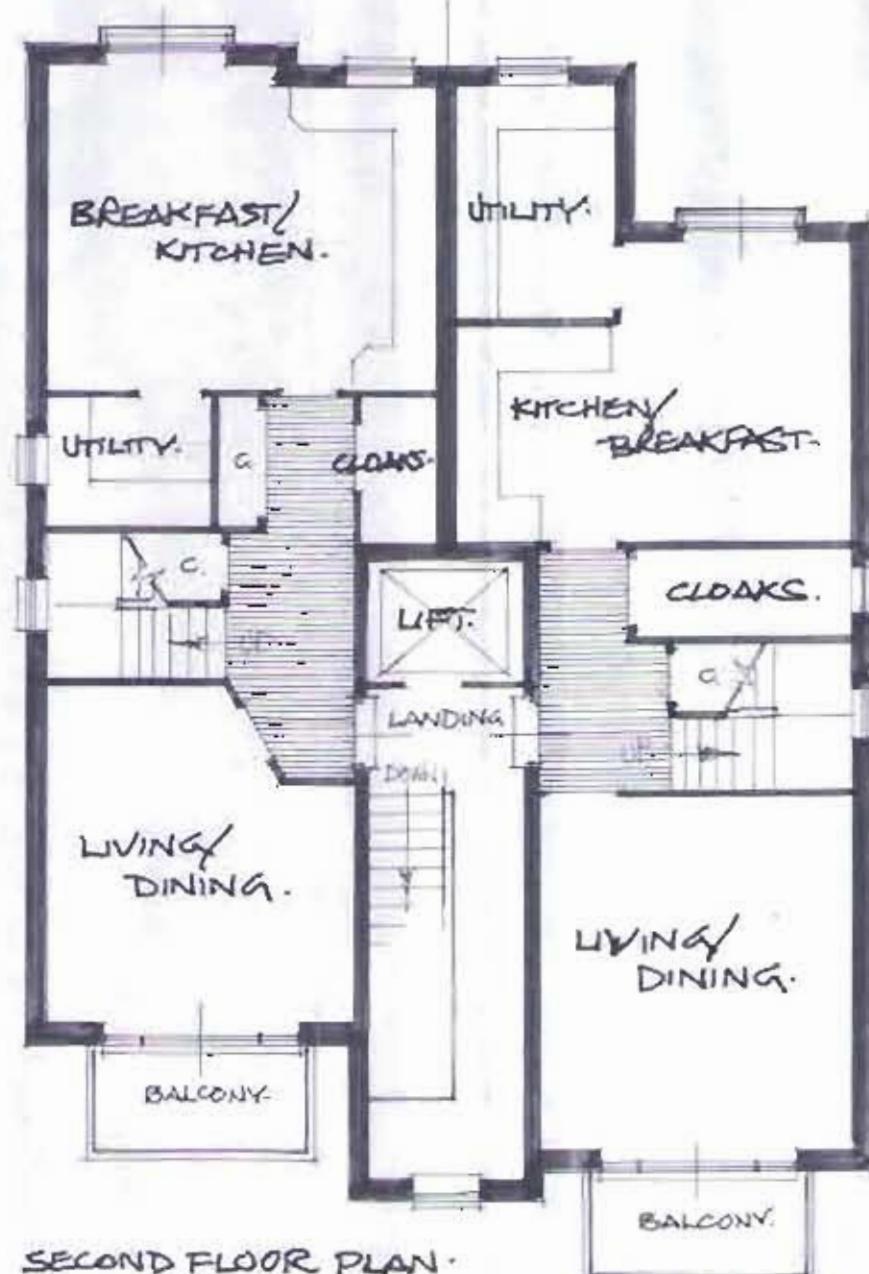

SECOND FLOOR PLAN.

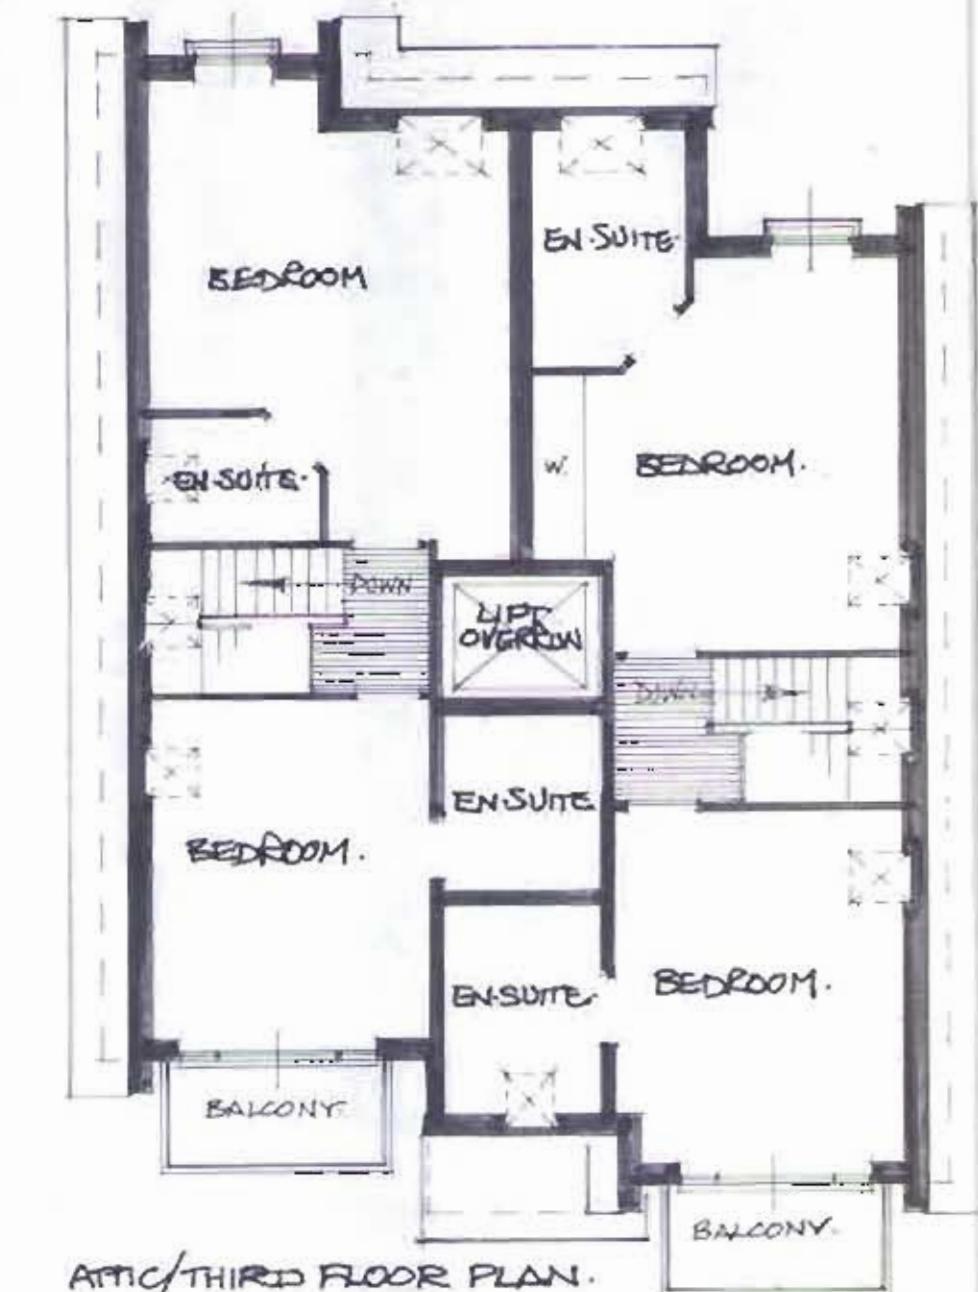

ATTIC/THIRD FLOOR PLAN.

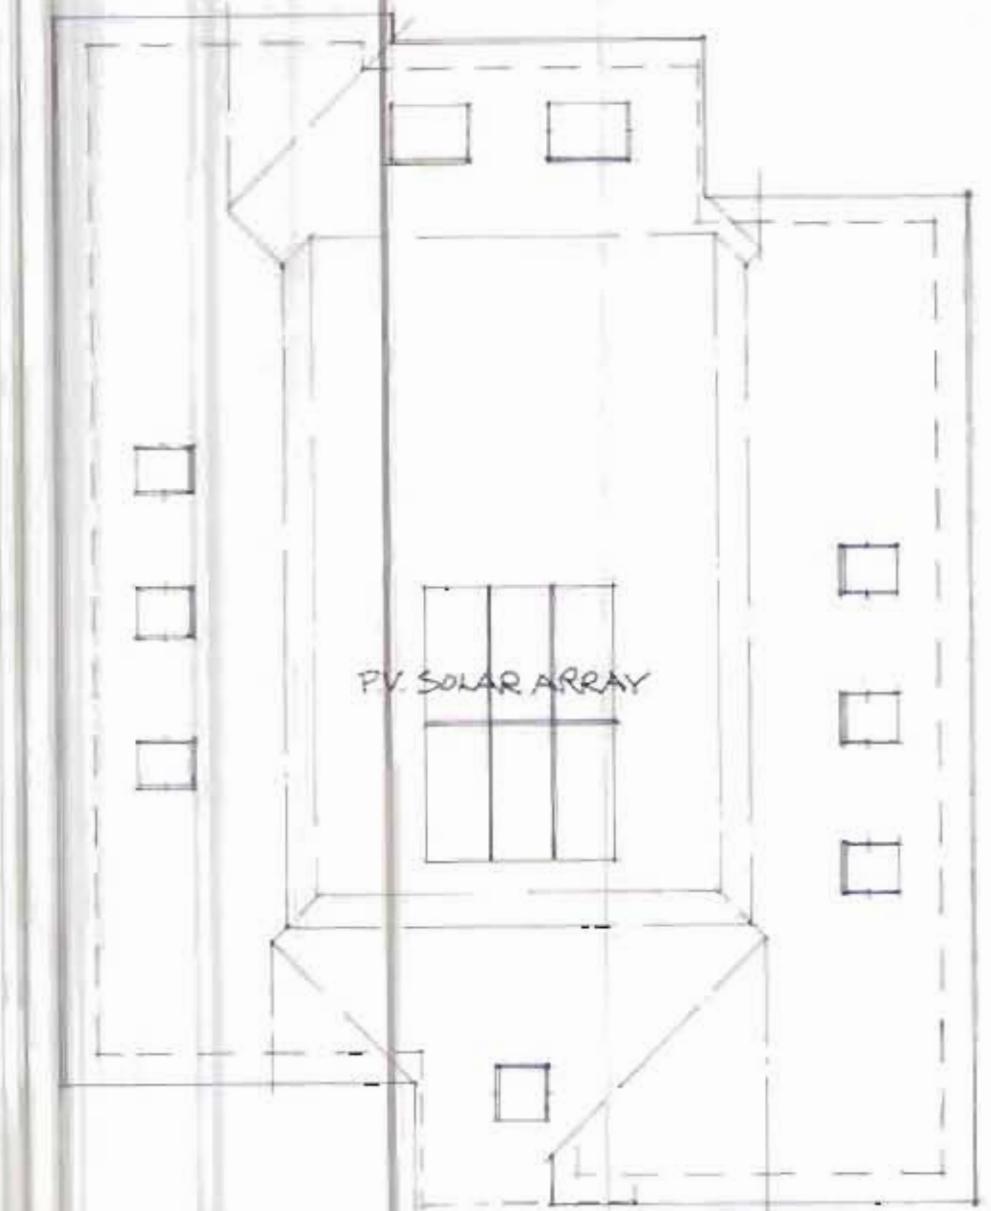


ROOF PLAN.

METRES
0 1 2 3 4 5 6 7 8 9 10




ELEVATIONS - FRONT.

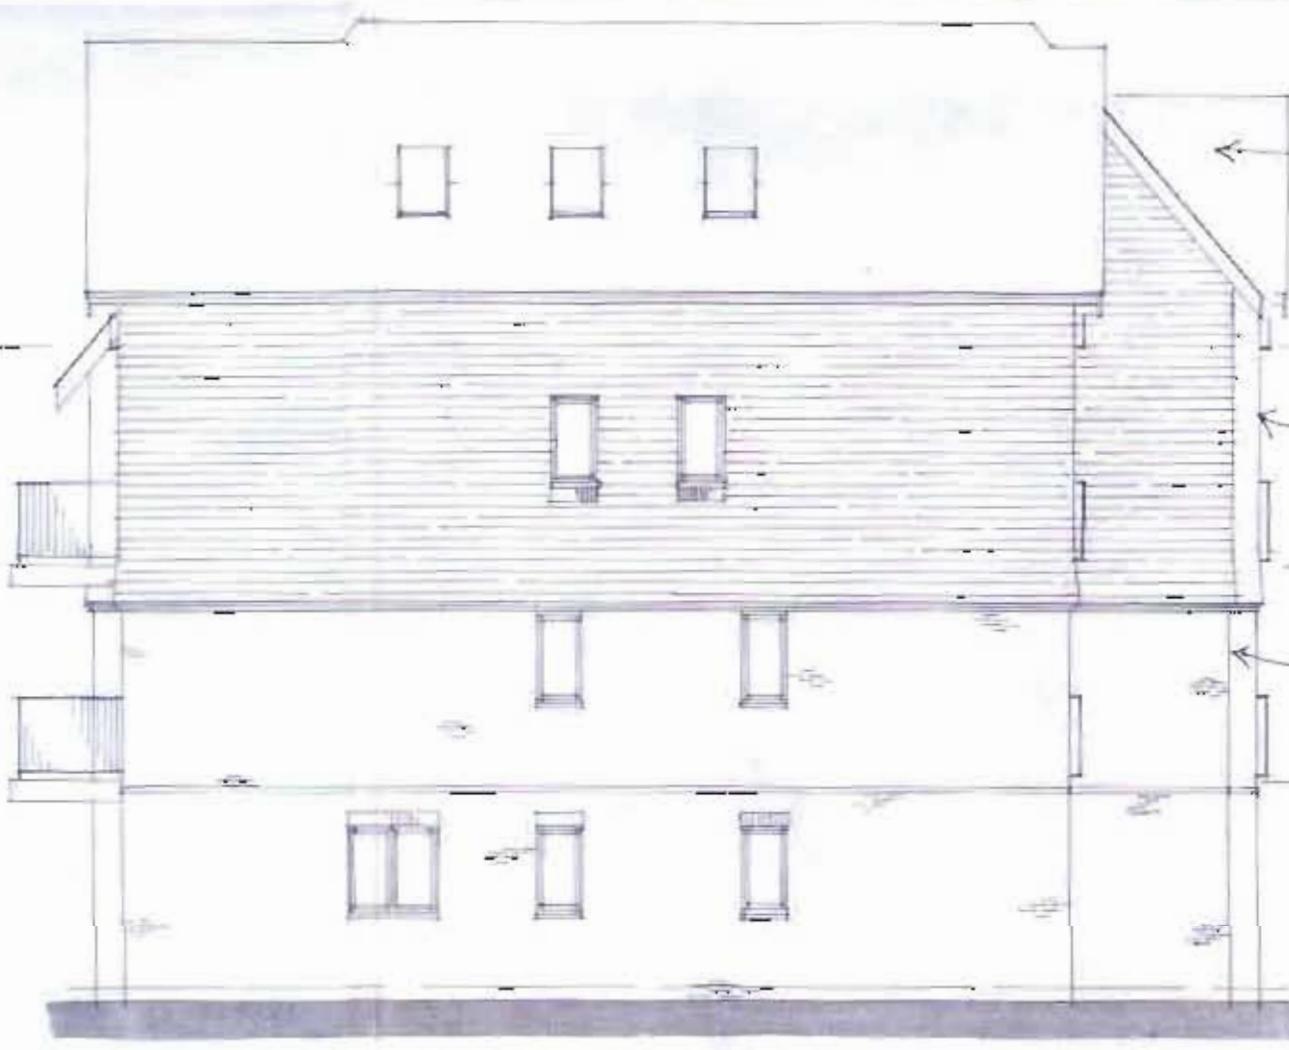

SIDE.



REAR.

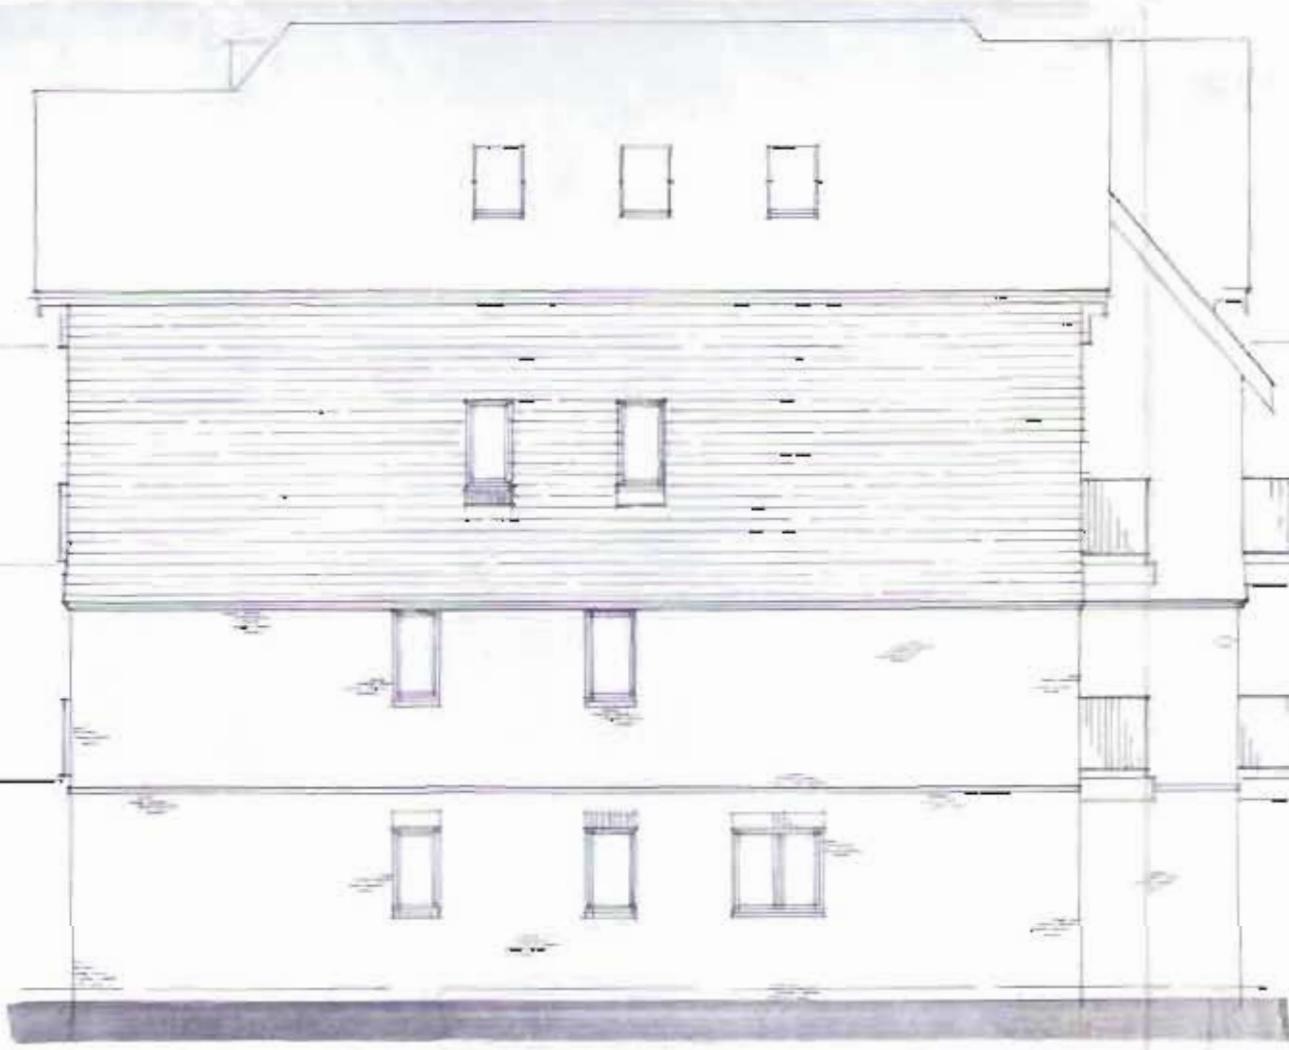

SIDE.



No. 22.

OAK DENE.

STREET ELEVATION. SCALE 1:200

No. 20.



KEY PLAN.
SCALE 1:250

PROPOSED REDEVELOPMENT AT 'OAK DENE' OAKLANDS ROAD, BROMLEY, KENT, BR1 3SL.	
SCHEME DRAWING.	
Scale 1:100, 1:200, 1:250	Date JULY 2013
Drawing No. 79748/4	

I. K. Wyatt Building Design Ltd.
11 Woodlands Road, Orpington, Kent, BR6 6EB

Tel: (01689) 859236

No. 22

No. 20

14/01842

London Borough of Bromley
14 MAY 2014
RENEWAL AND RECREATION

SITE PLAN
SCALE 1:200

OAKLANDS ROAD

OAK DENE. OAKLANDS RD. BROMLEY. KENT. BR1 3SL