




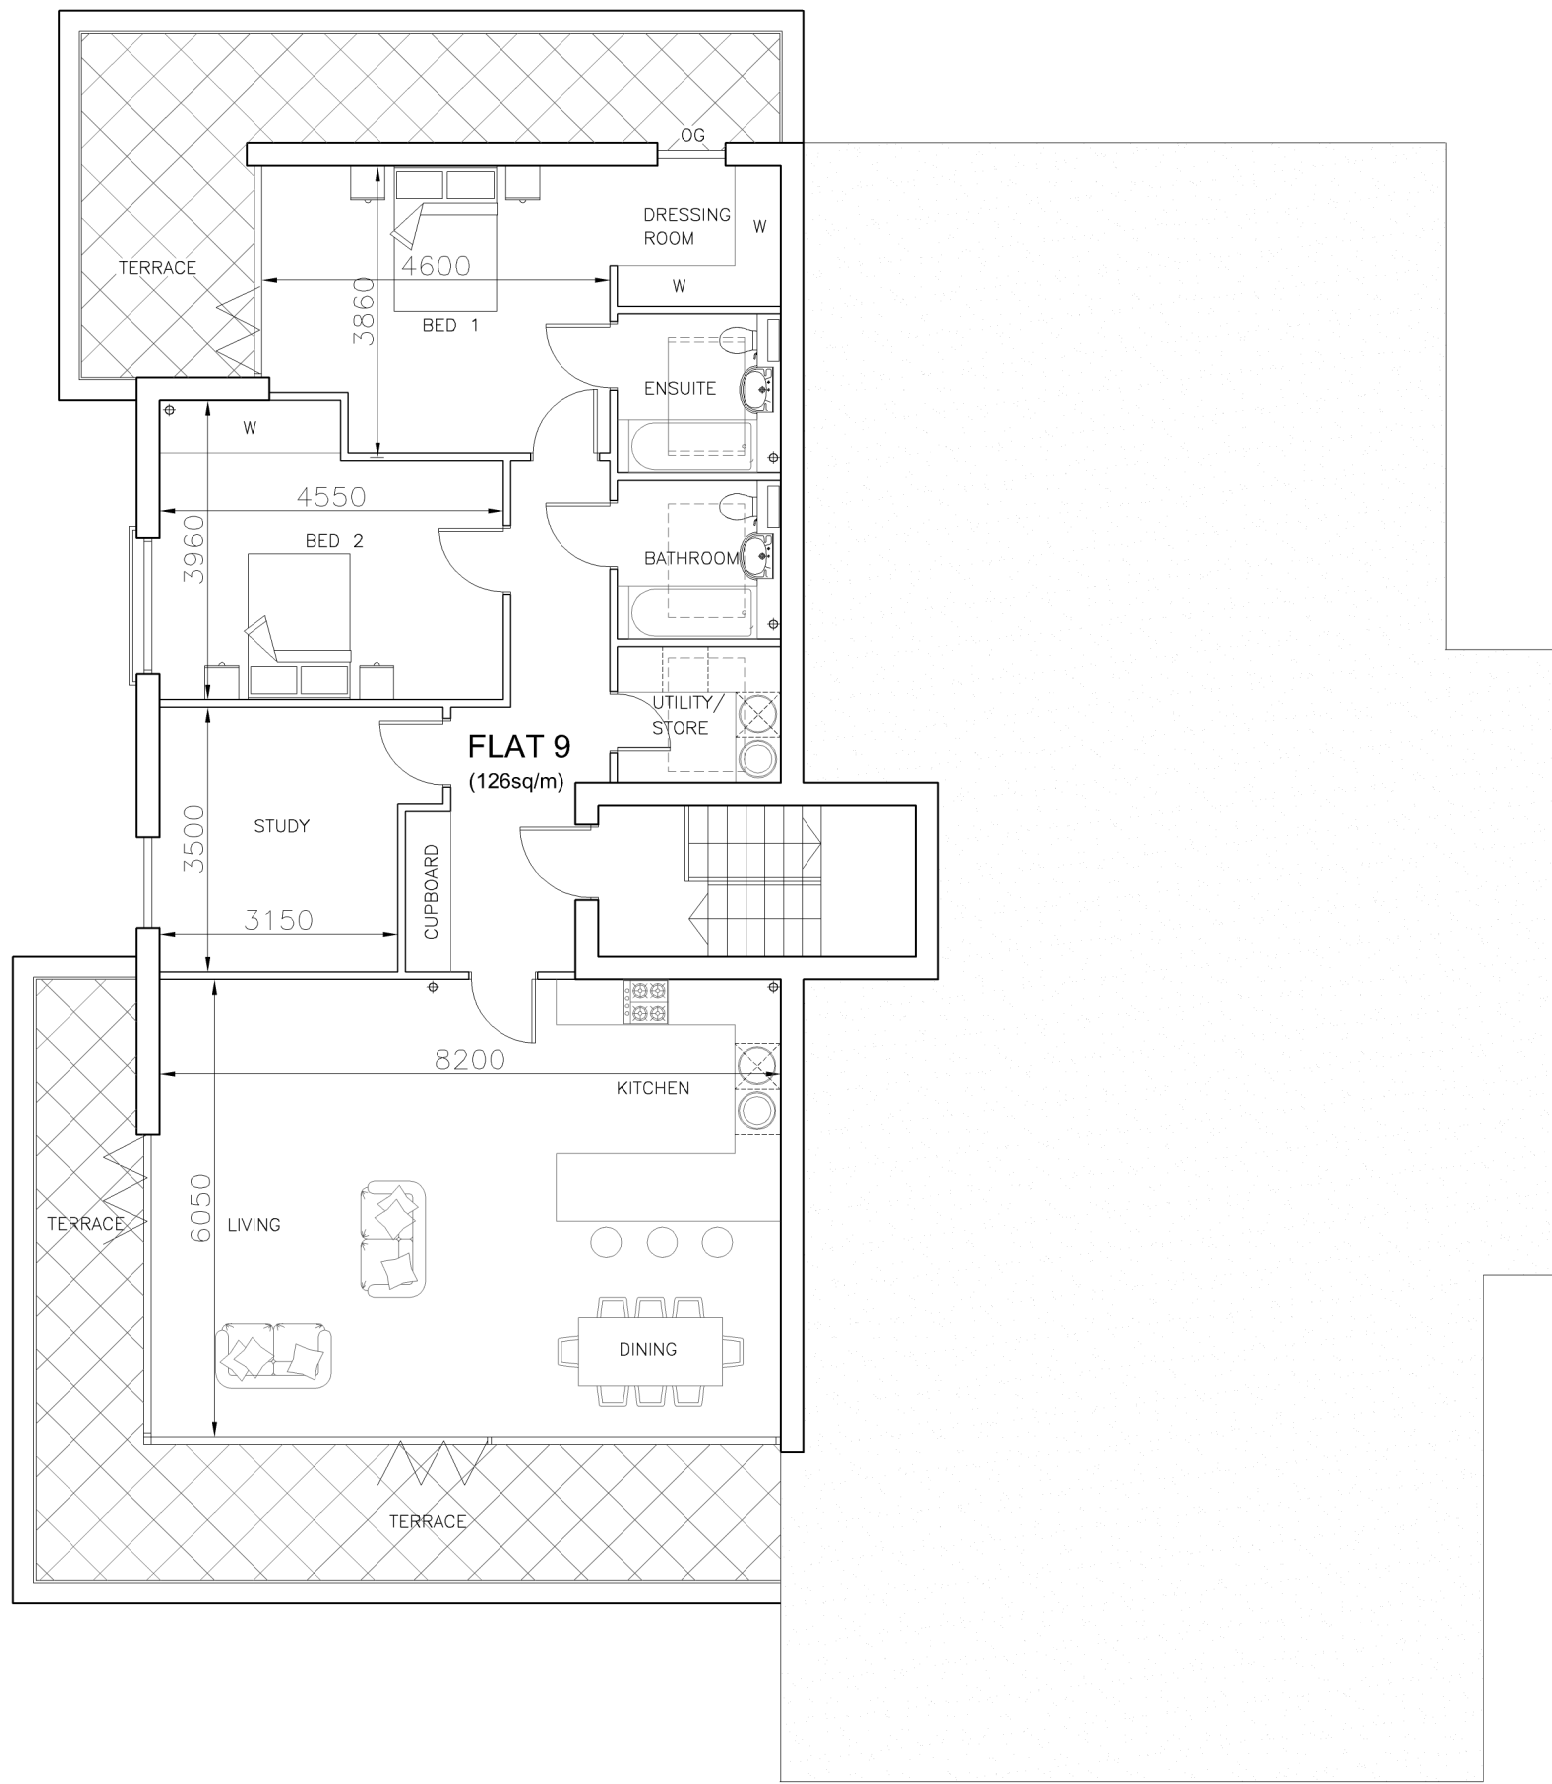


SECOND FLOOR PLAN (PENTHOUSE)

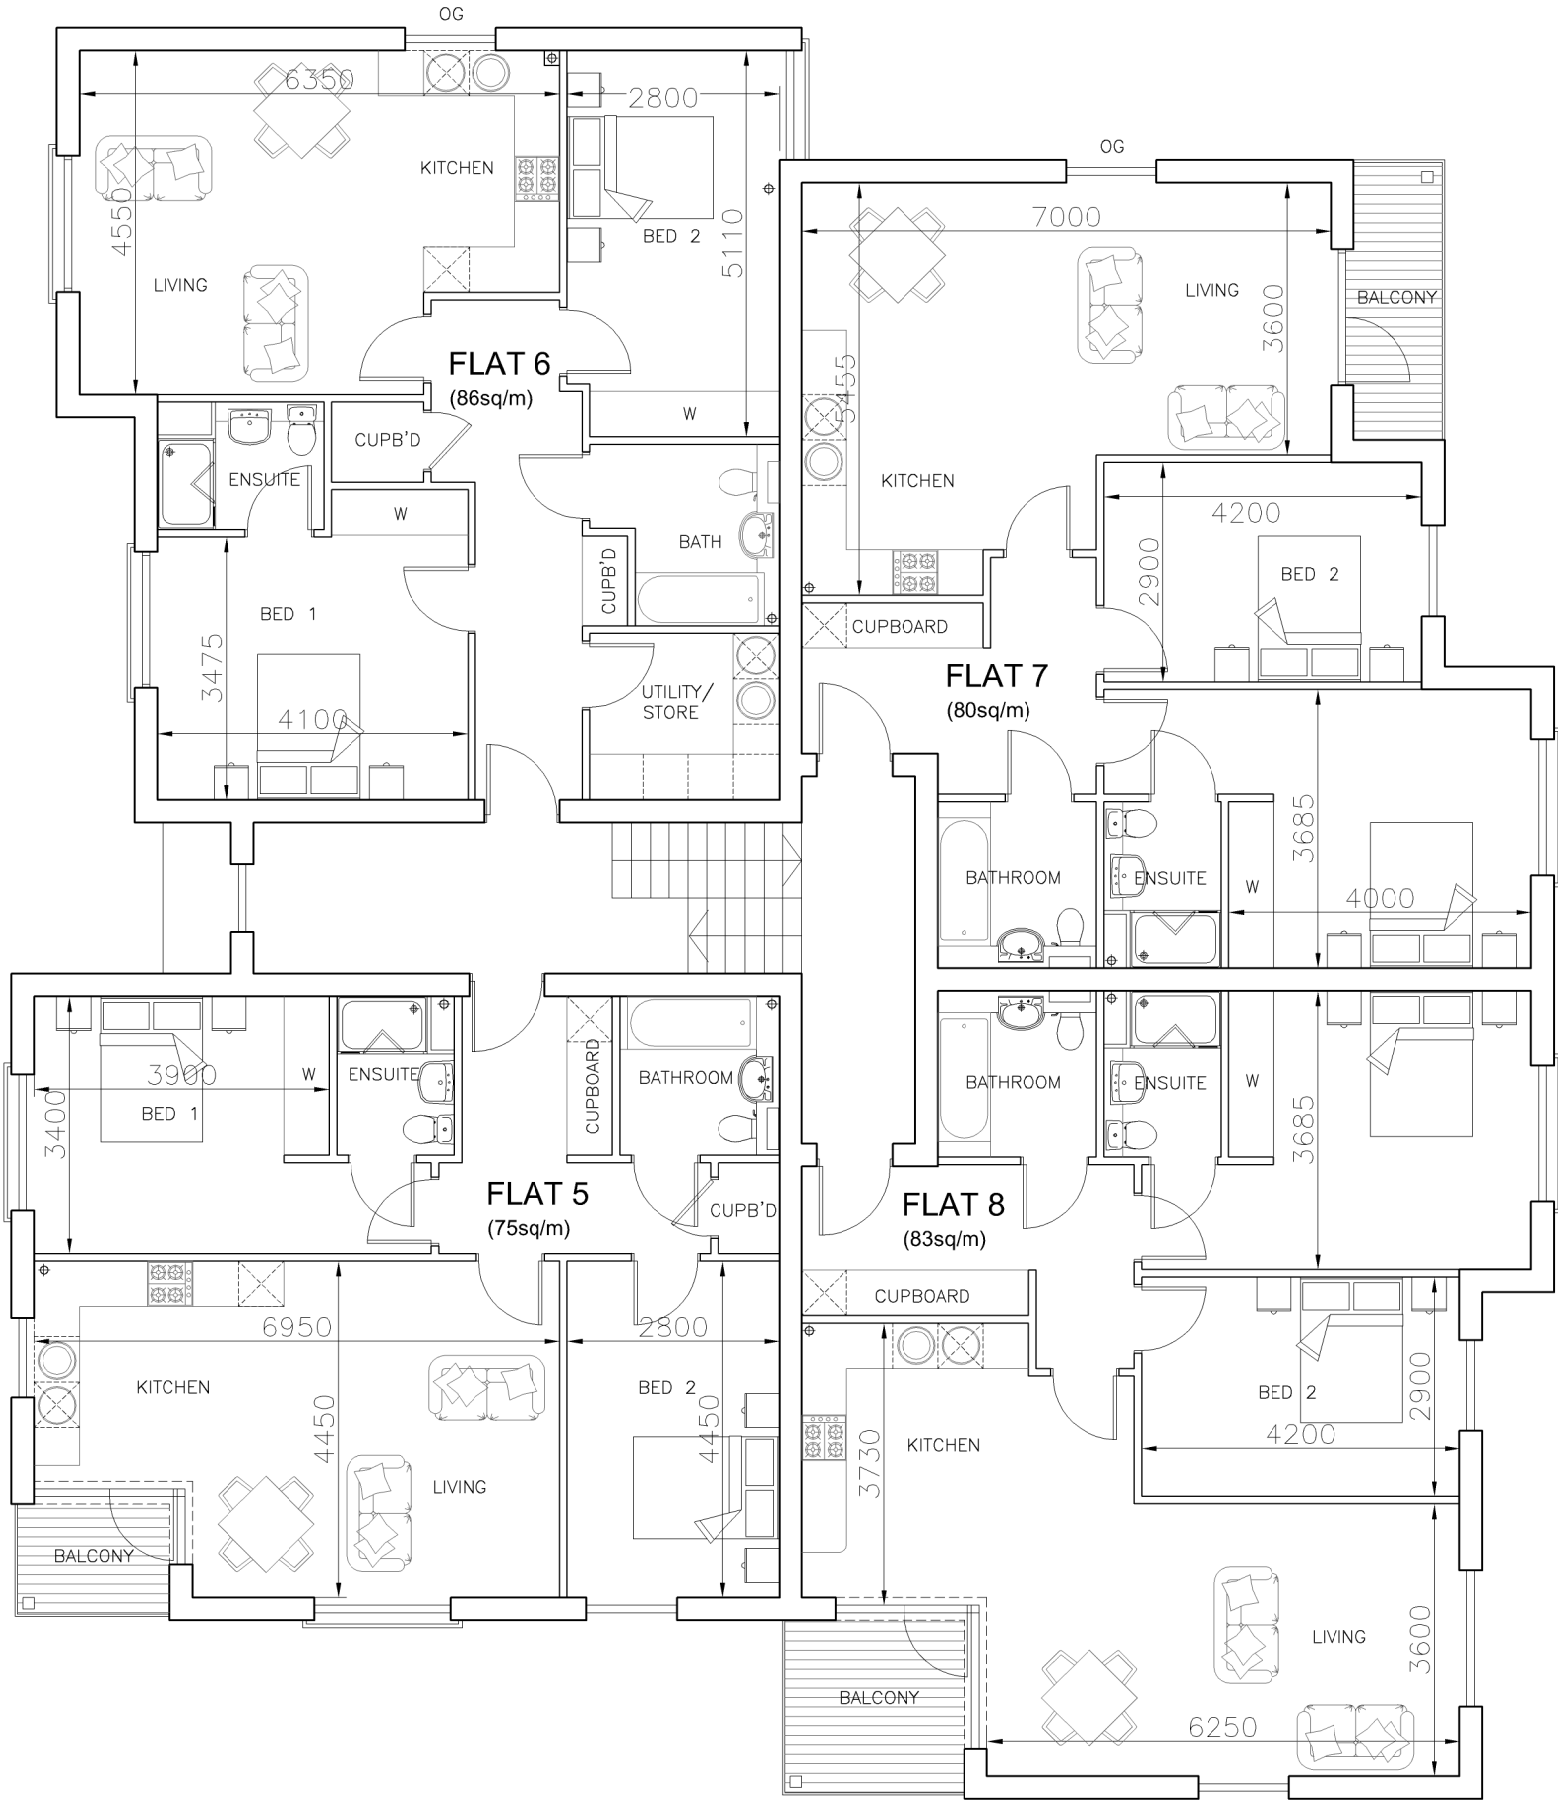

FIRST FLOOR PLAN

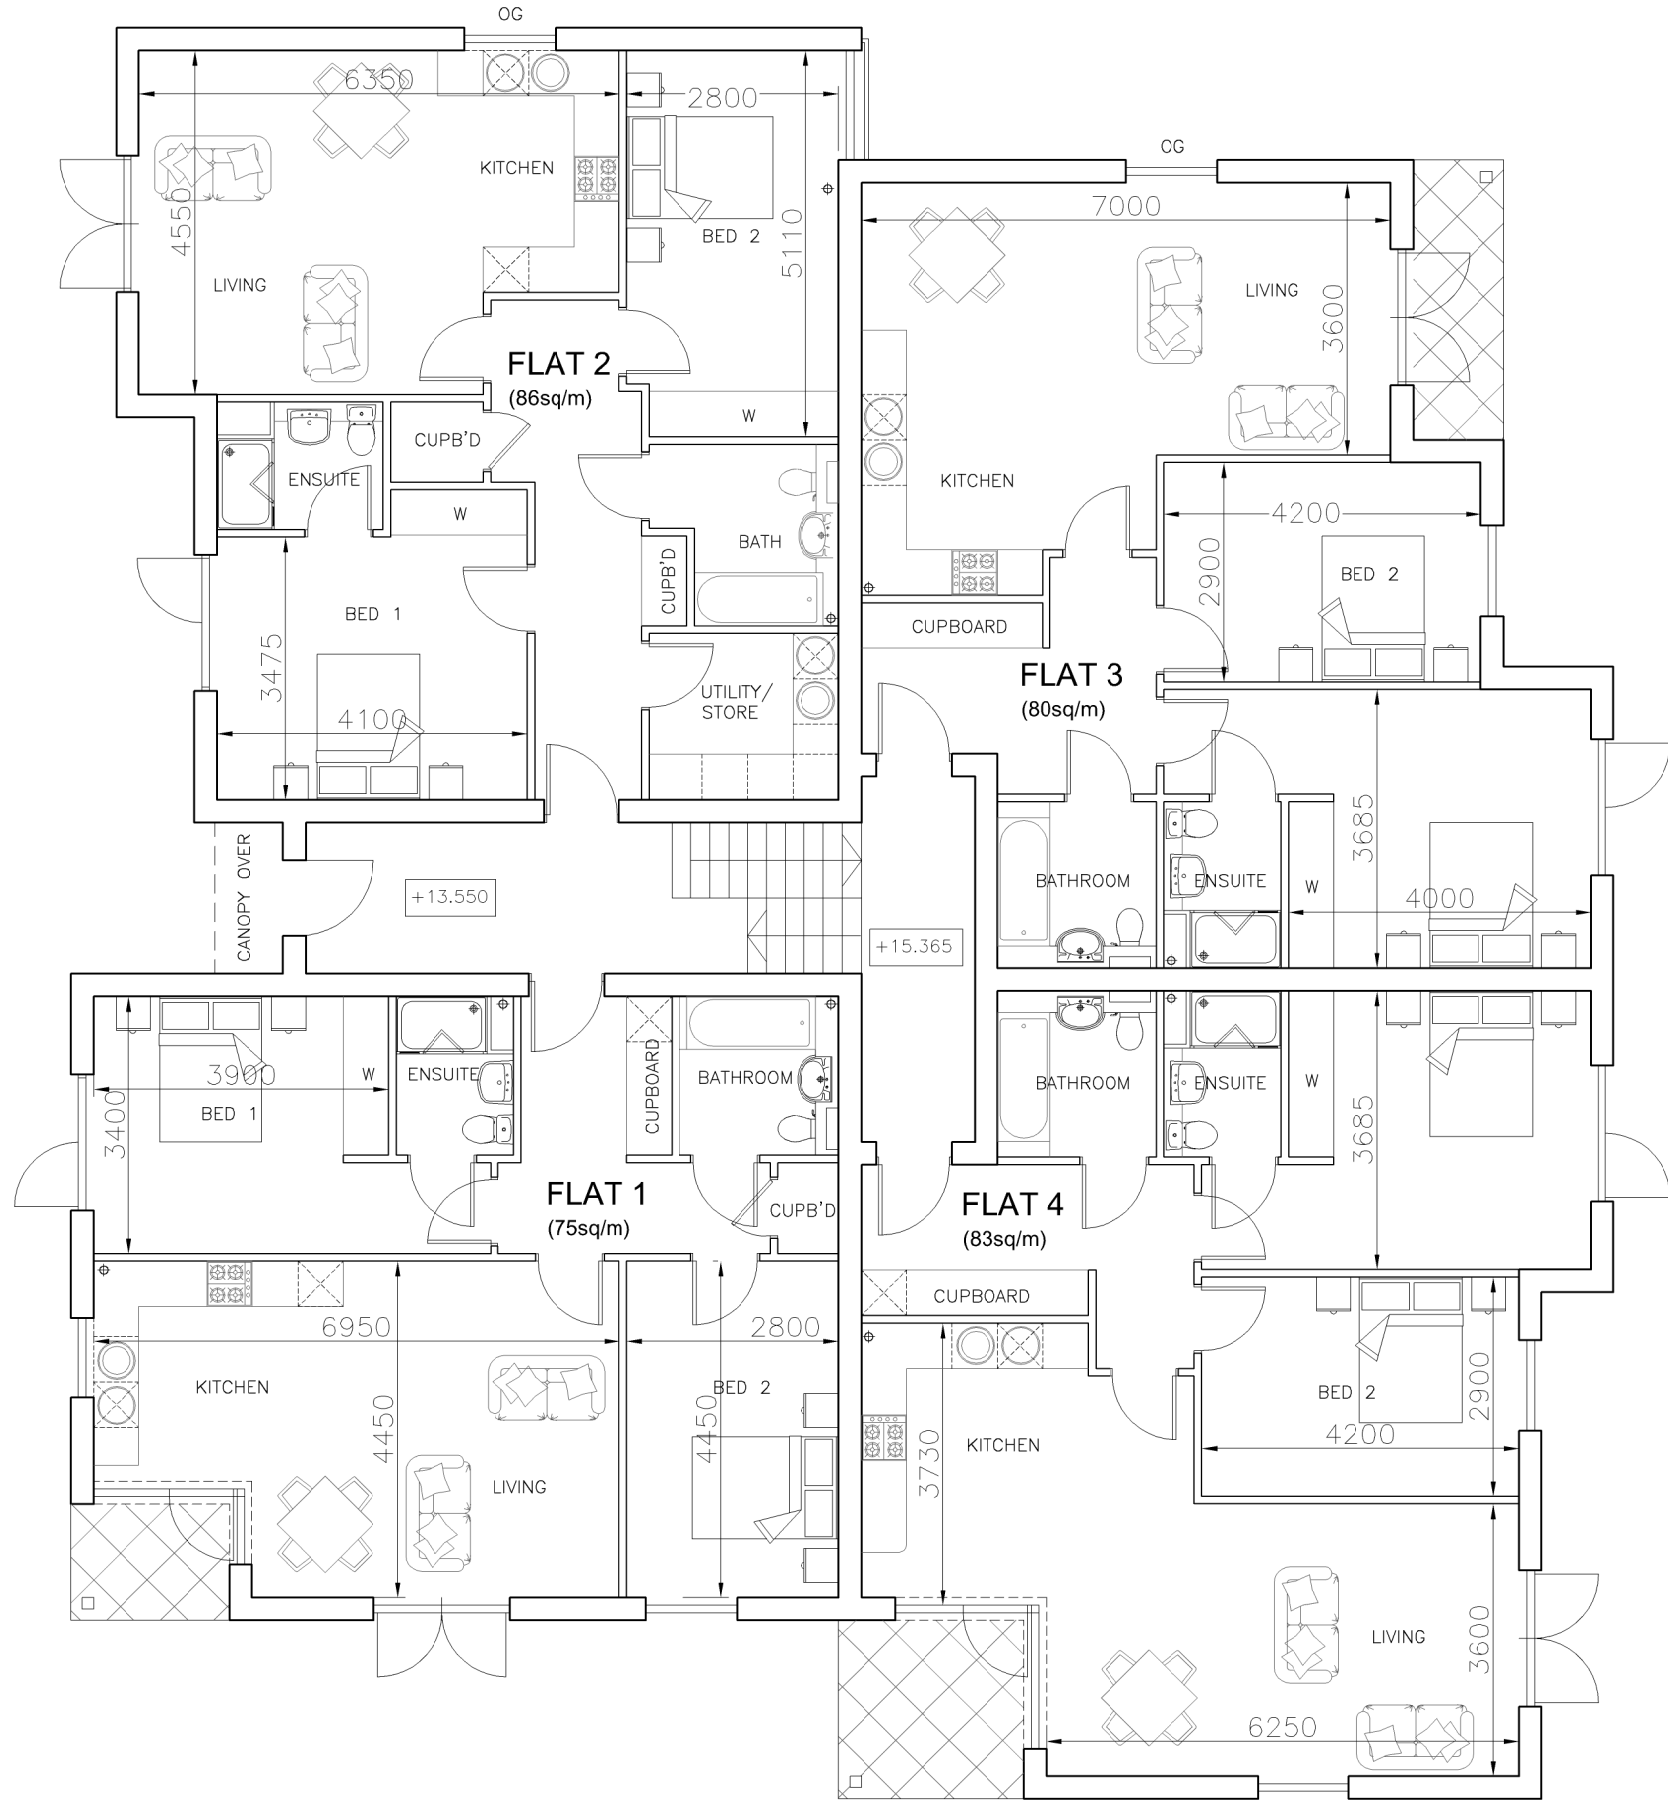

GROUND FLOOR PLAN

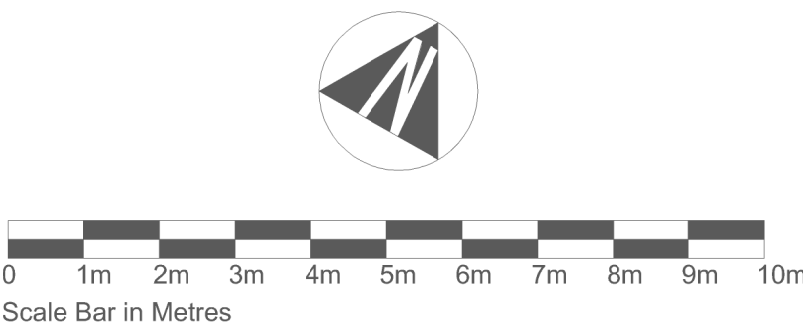

PLANNING

Client
CAVENDISH & GLOUCESTER
PROPERTIES LTD

Project
SUNSET HILL
HILLBROW ROAD
BROMLEY
KENT. BR1 4JL

bhdarchitects
Oak House, London Road, Sevenoaks, Kent TN13 1AF
phone: 01732 452200 fax: 01732 452245
info@bhdarchitects.co.uk www.bhdarchitects.co.uk

Title
PROPOSED FLOOR PLANS

Project No.
4071

Drawing No.
PD-02

Scale
1:100 @ A1

Revision

Drawn
AF
Check

Date
OCT 2014

Rev	Date	Comments

Rev	Date	Comments