





Front (south) elevation to Oaklands Road

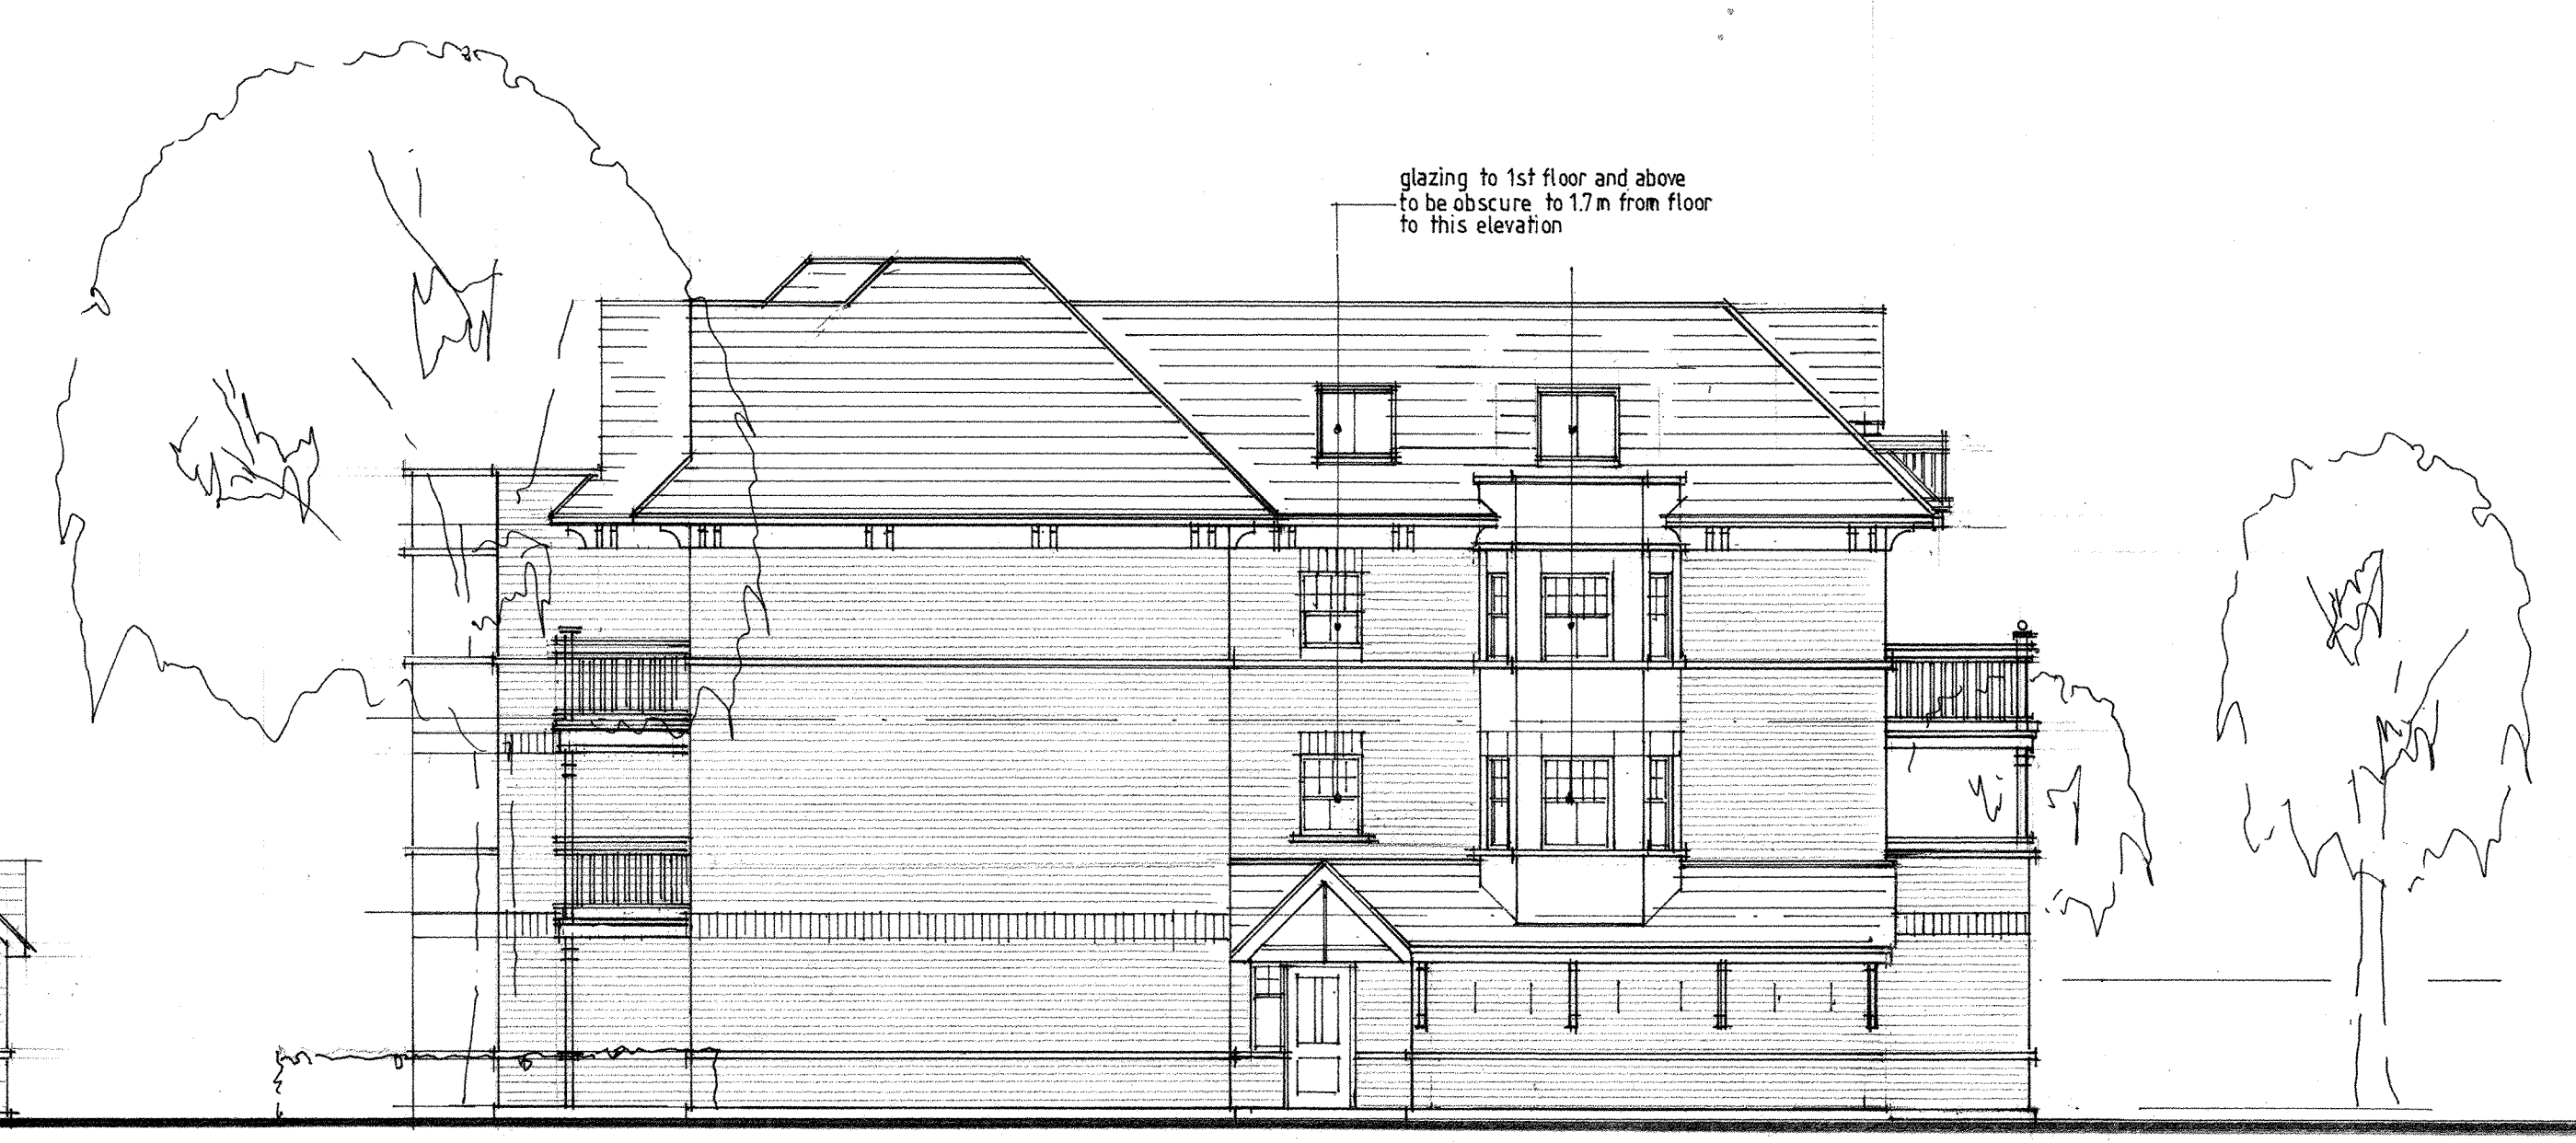

East elevation to access road



Rear (north) elevation to amenity

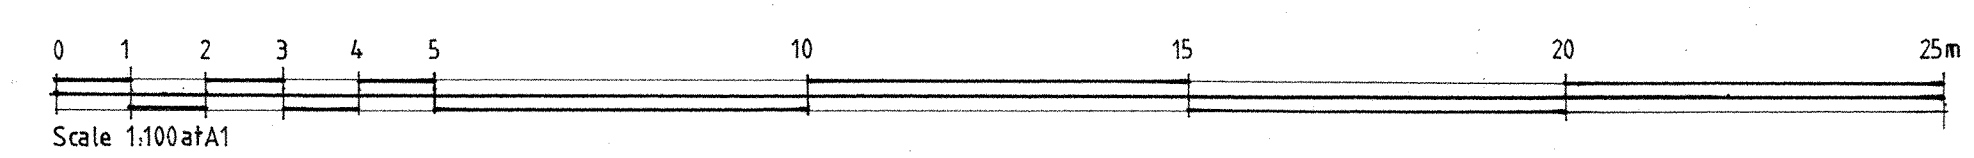

Note: Levels are indicative and approximate. Final levels may vary according to construction and local conditions.

**MEASURES  
SCARFE**  
ARCHITECTS

Project  
**Oaklands Road BR2 3SL**

Client  
**South East Living Group**

Title  
**Elevations**

Scale 1:100@A1 Date 06/11/2014

Drawing Number  
**914:1022/PL203**

68 Kings Road  
Teddington  
Middlesex TW11 0QE  
Tel 020 8943 4767  
Email: richard@measurescarfe.co.uk  
Mobile 07989 485 105