


1st & 2nd floor plans

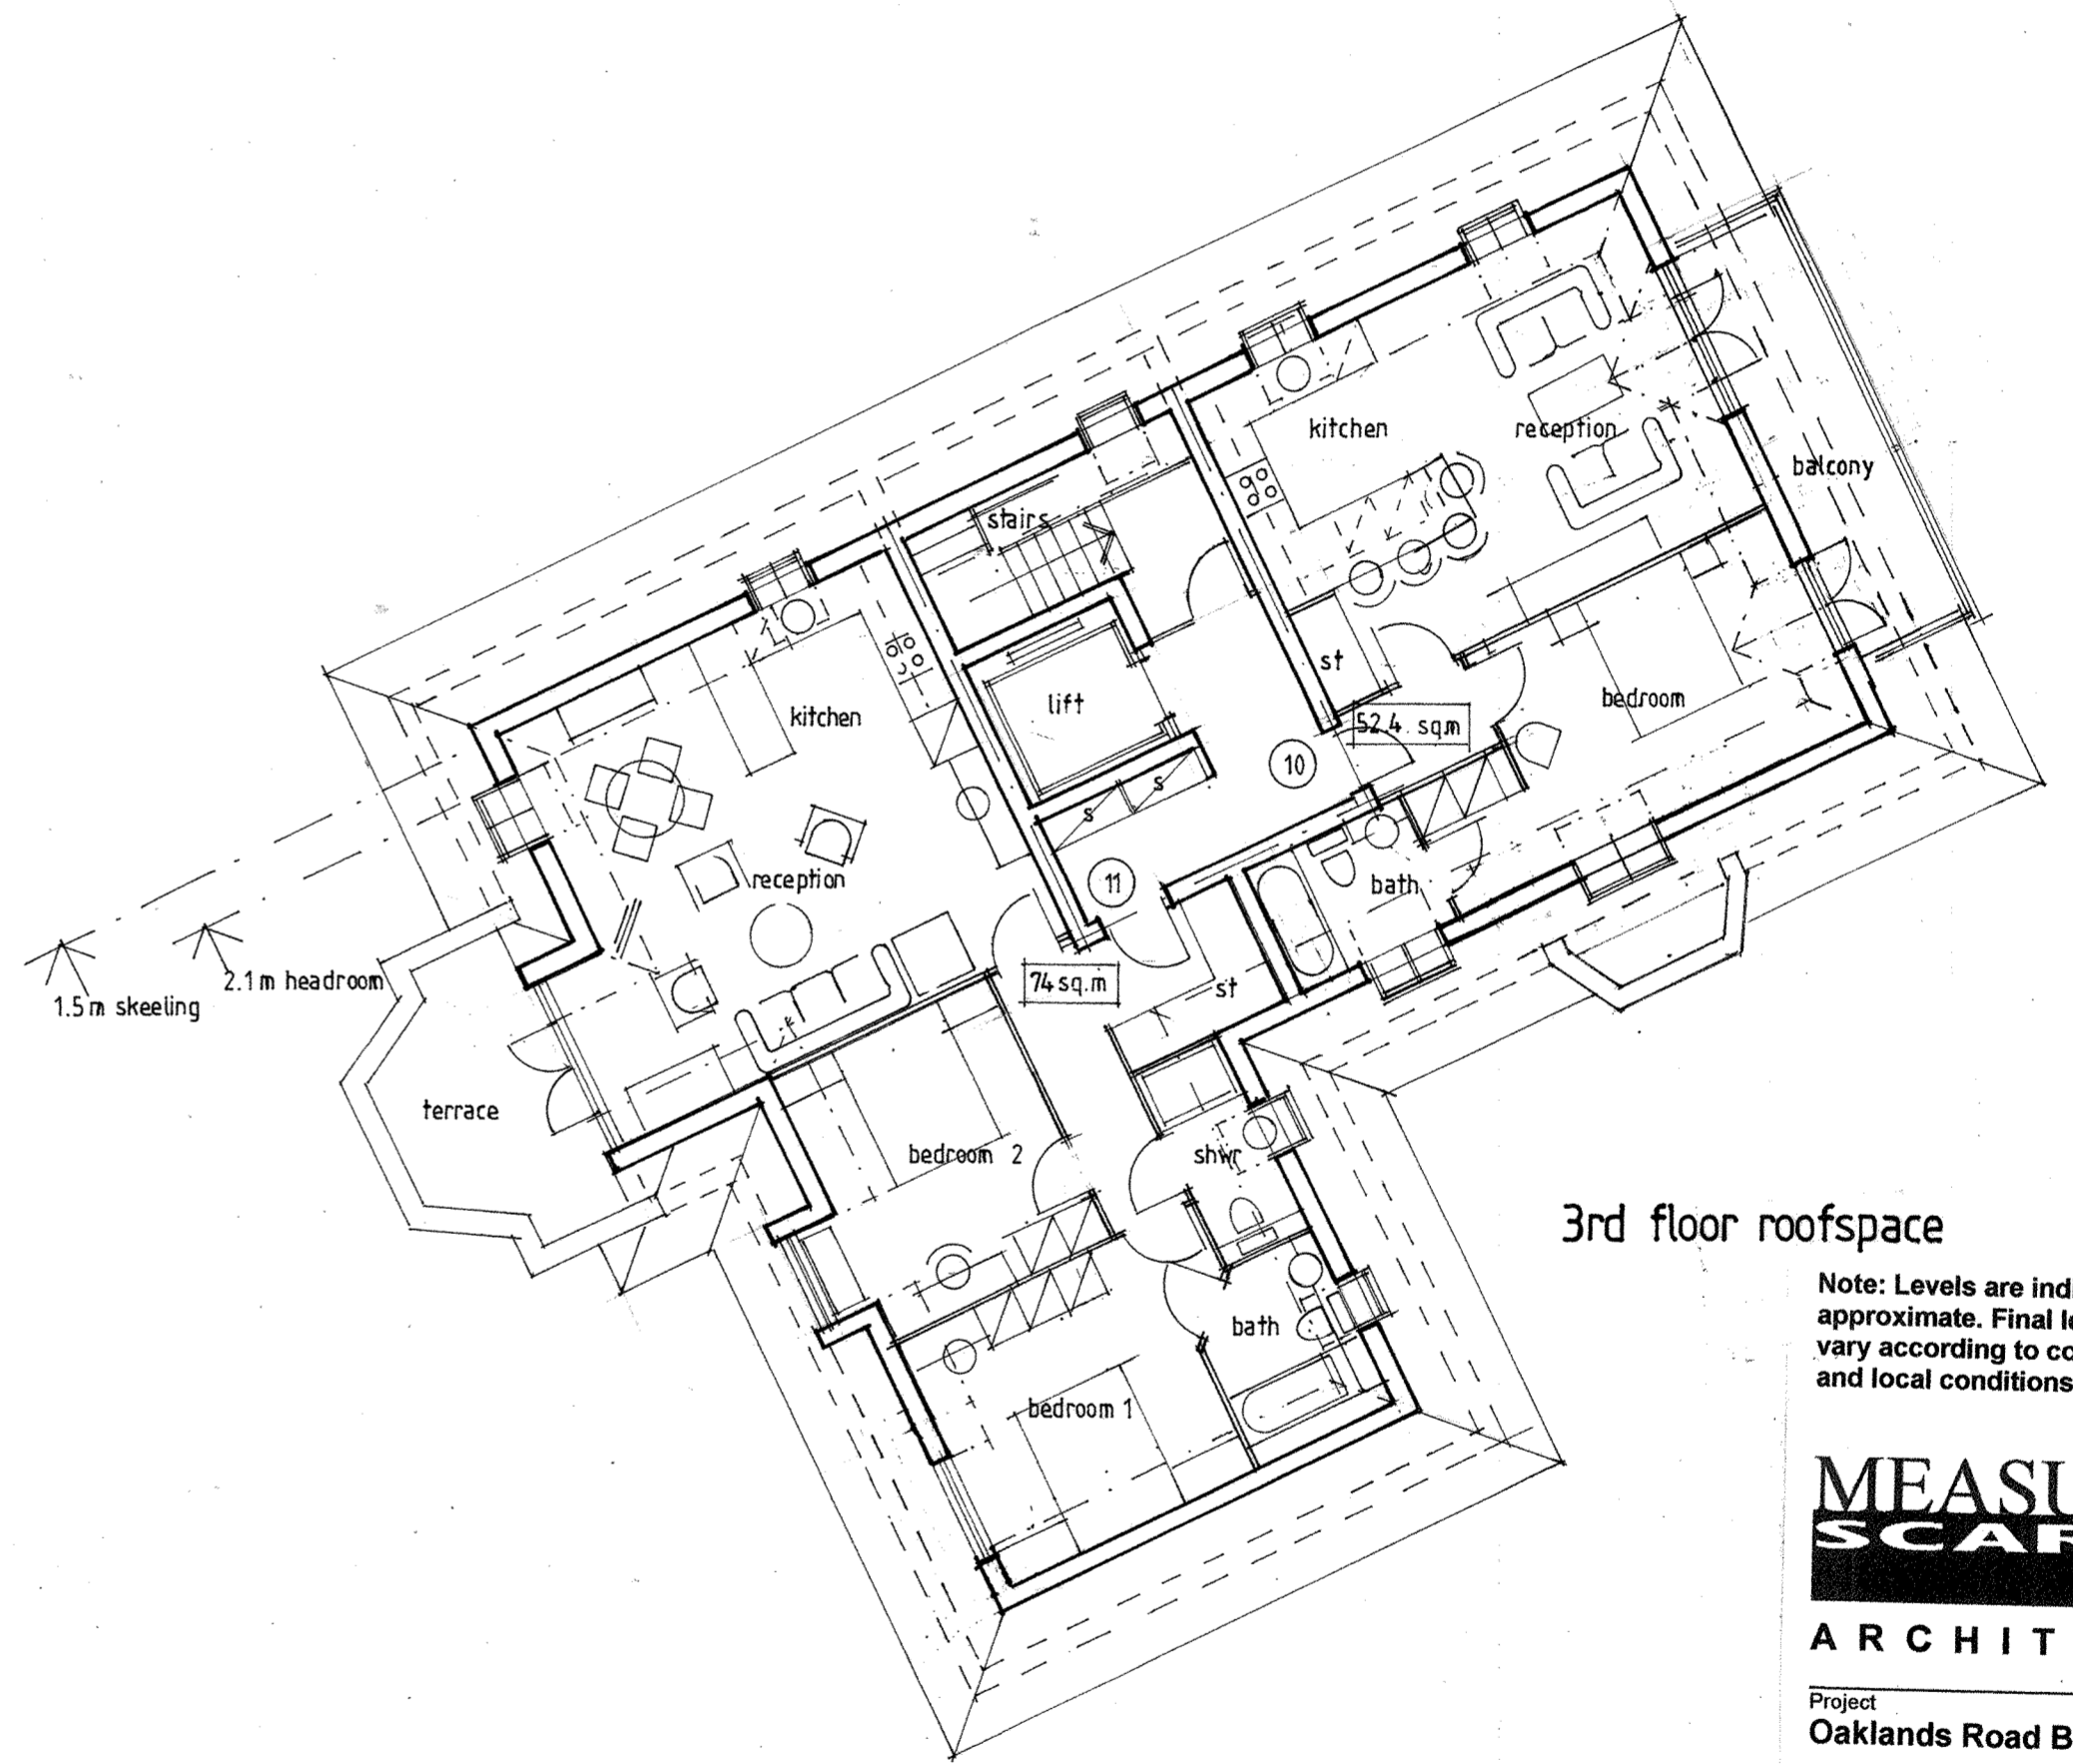

3rd floor roofspace

Note: Levels are indicative and approximate. Final levels may vary according to construction and local conditions.

**MEASURES  
SCARFE**  
ARCHITECTS

Project  
Oaklands Road BR2 3SL

Client  
South East Living Group

Title  
1st & 2nd floor plans

Scale  
1:100@A2

Date  
06/11/2014

Drawing Number  
914:1022/PL202

68 Kings Road  
Teddington  
Middlesex TW11 0QE  
Tel 020 8943 4767  
Email: richard@measuresscarfe.co.uk  
Mobile 07990 485 100

