



1. Do not scale off this drawing.
2. All Bell Phillips architects drawings to be read in conjunction with written specification and all other consultant drawings.
3. All dimensions to be checked on site.
4. Any errors or omissions to be reported to Bell Phillips architects immediately, prior to work being carried out.

--- SITE BOUNDARY
 TIMBER DECKING

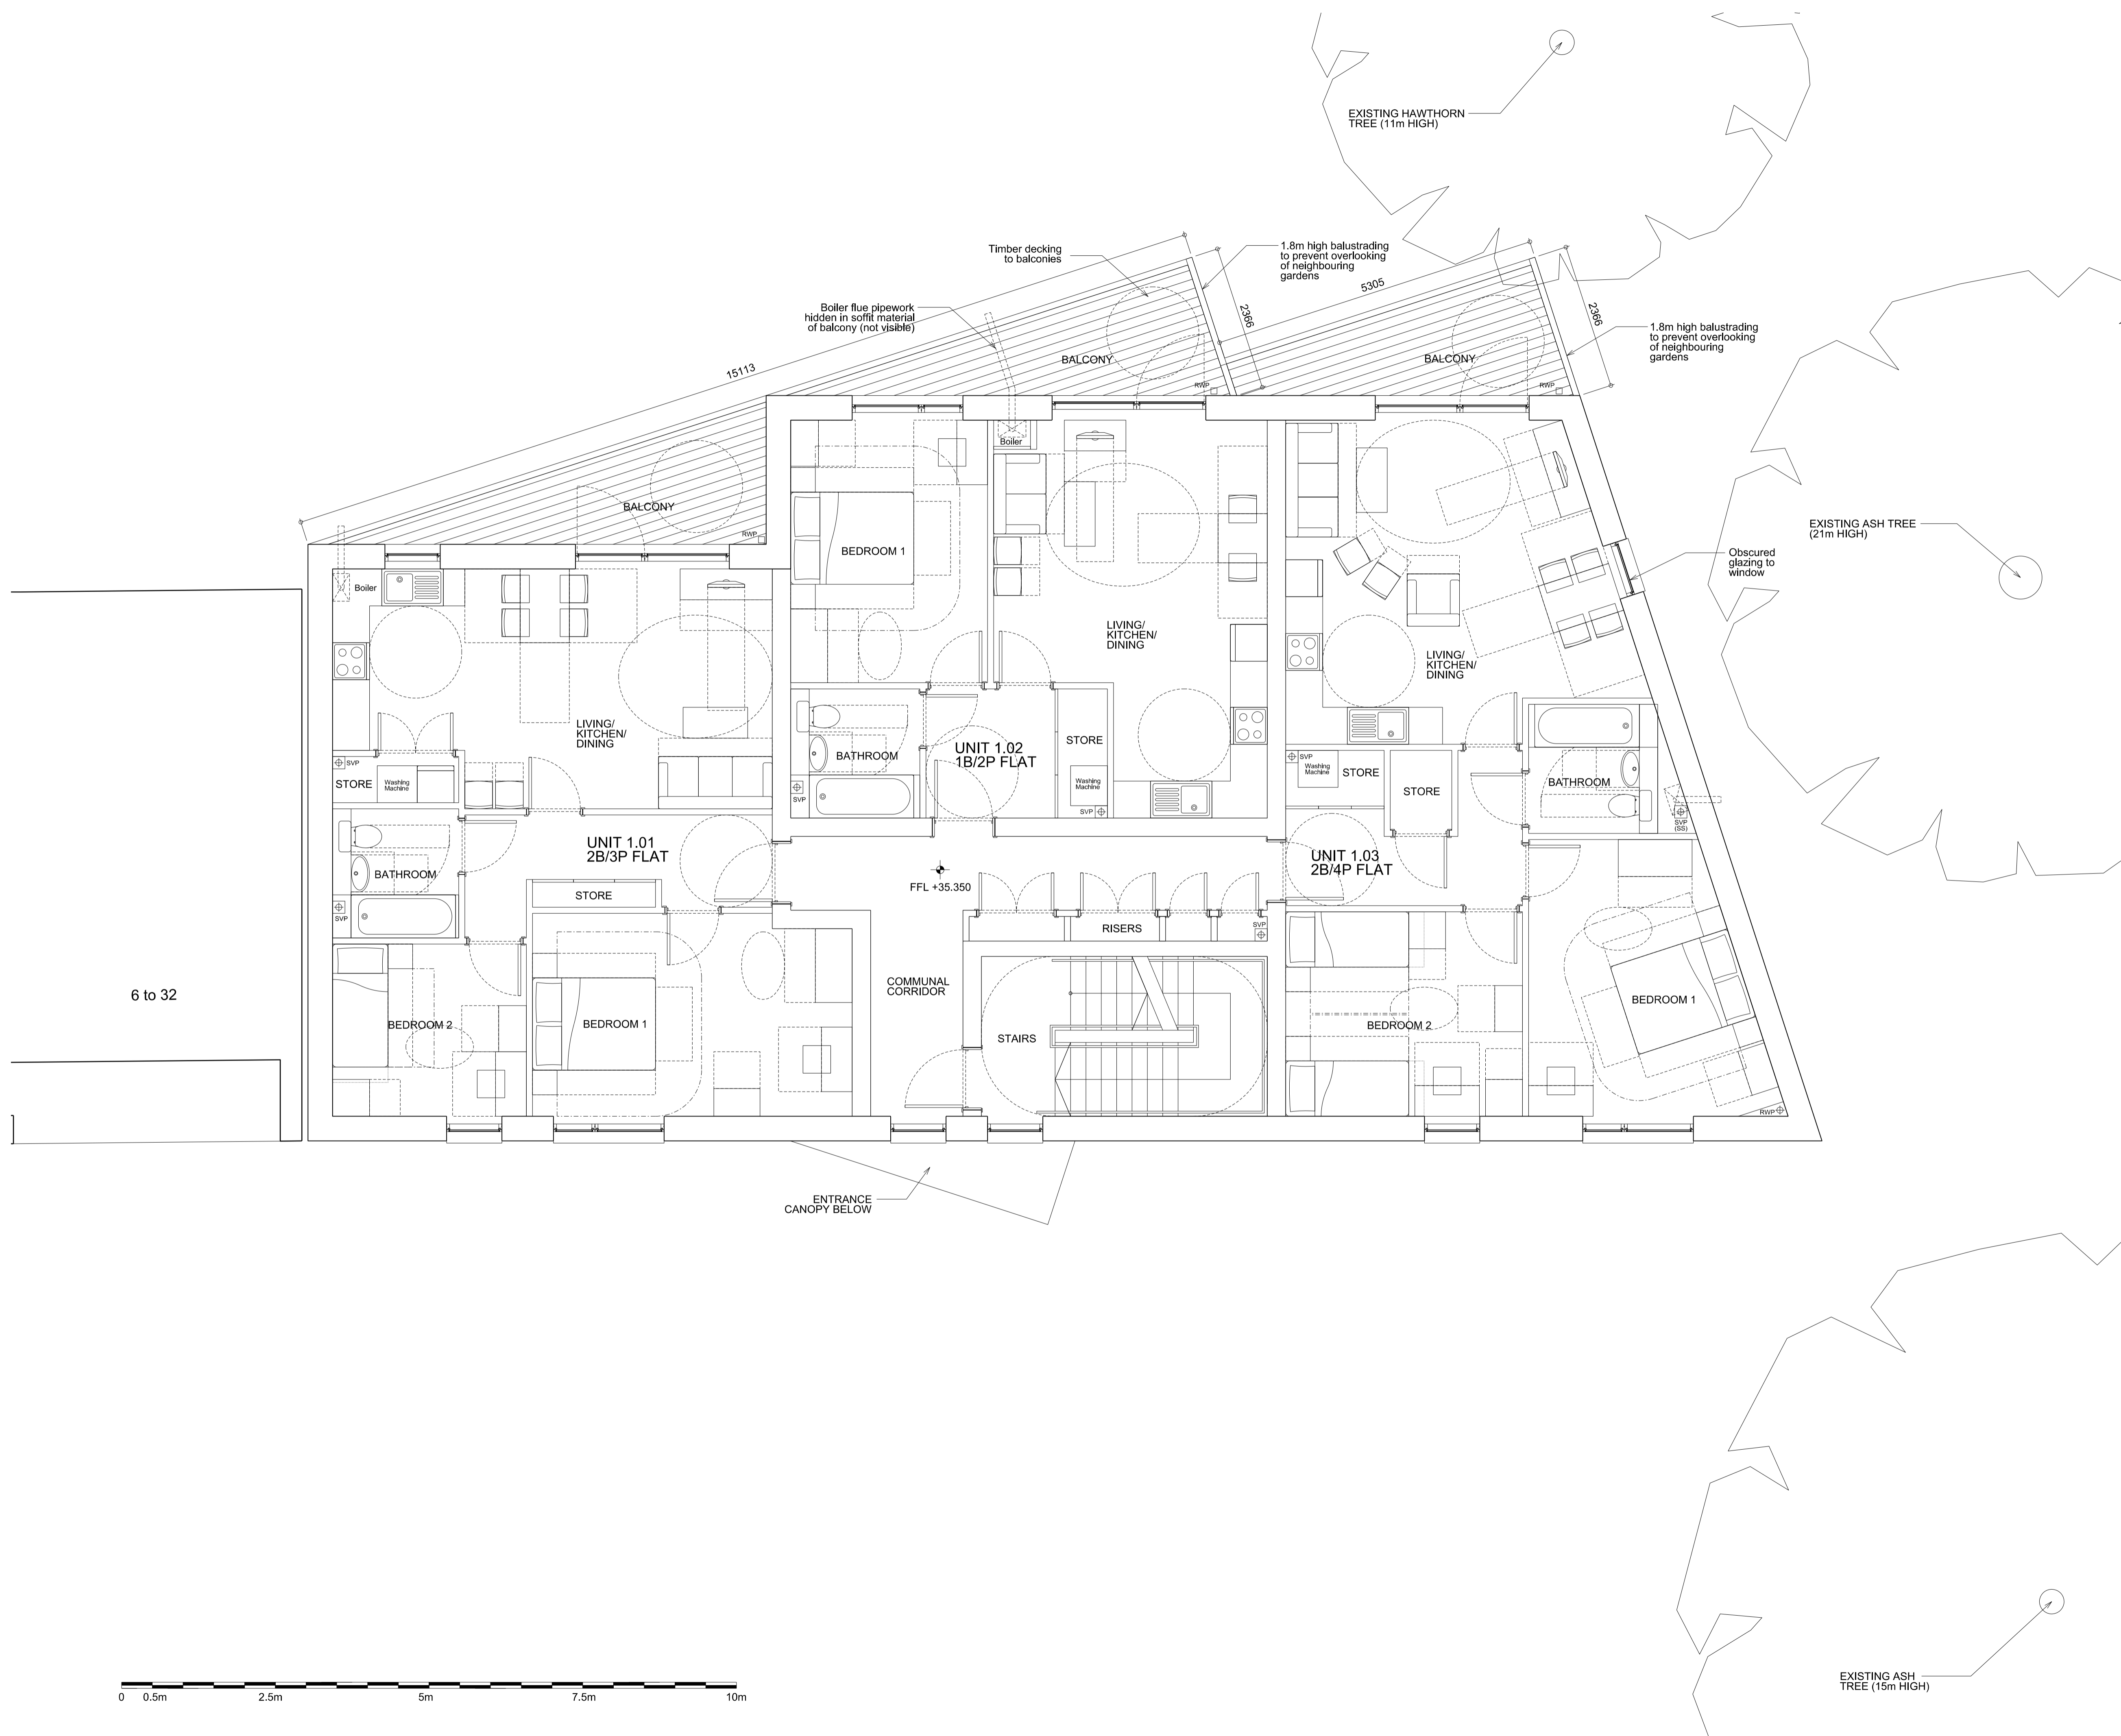

No.	Revisions	Date

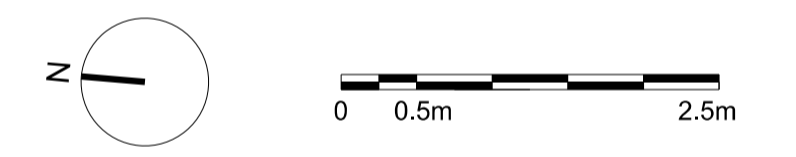


BELL PHILLIPS ARCHITECTS

First Floor 43 Tanner Street London SE1 3PL
 T 020 7234 9330
 E info@bellphillips.com
 W www.bellphillips.com

Copyright: This drawing is the property of Bell Phillips architects. No disclosure or copy of it may be made without the written permission of Bell Phillips architects

Project RIVERPARK GARDENS BROMLEY, BR2 0BQ

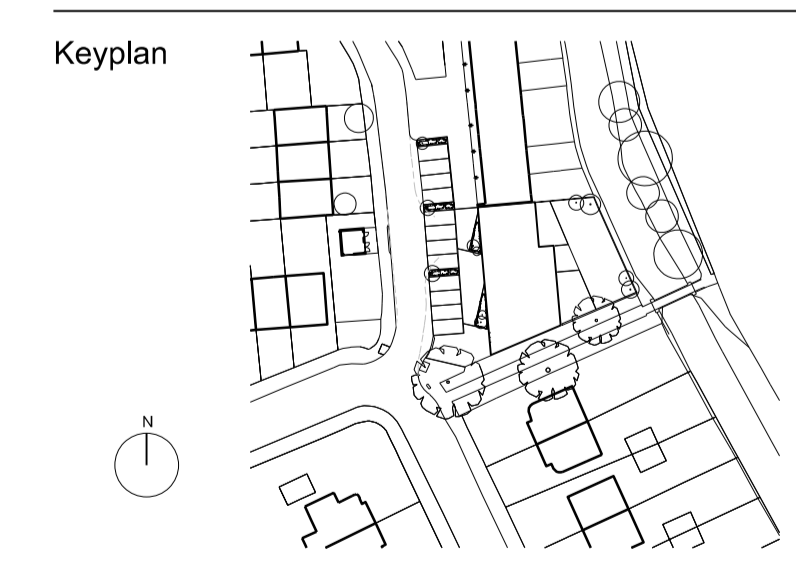

Title **PROPOSED FIRST FLOOR PLAN**

Job	Drawing No.	Rev.	
0354	P 013	-	
Drawn	Scales at A1	Scales at A3	Date
JC	1:50	1:100	03/15