


1. Do not scale off this drawing.
2. All Bell Phillips architects drawings to be read in conjunction with written specification and all other consultant drawings.
3. All dimensions to be checked on site.
4. Any errors or omissions to be reported to Bell Phillips architects immediately, prior to work being carried out.

Materials Key

01. Brick
02. Vertical blackened timber cladding boards
03. Vertical steel fin balustrade, colour: black
04. Steel louvres, colour to match window frames
05. Anodised steel canopy over main entrance
06. Letterboxes & door entry system
07. Window (frame colour: Dark grey)

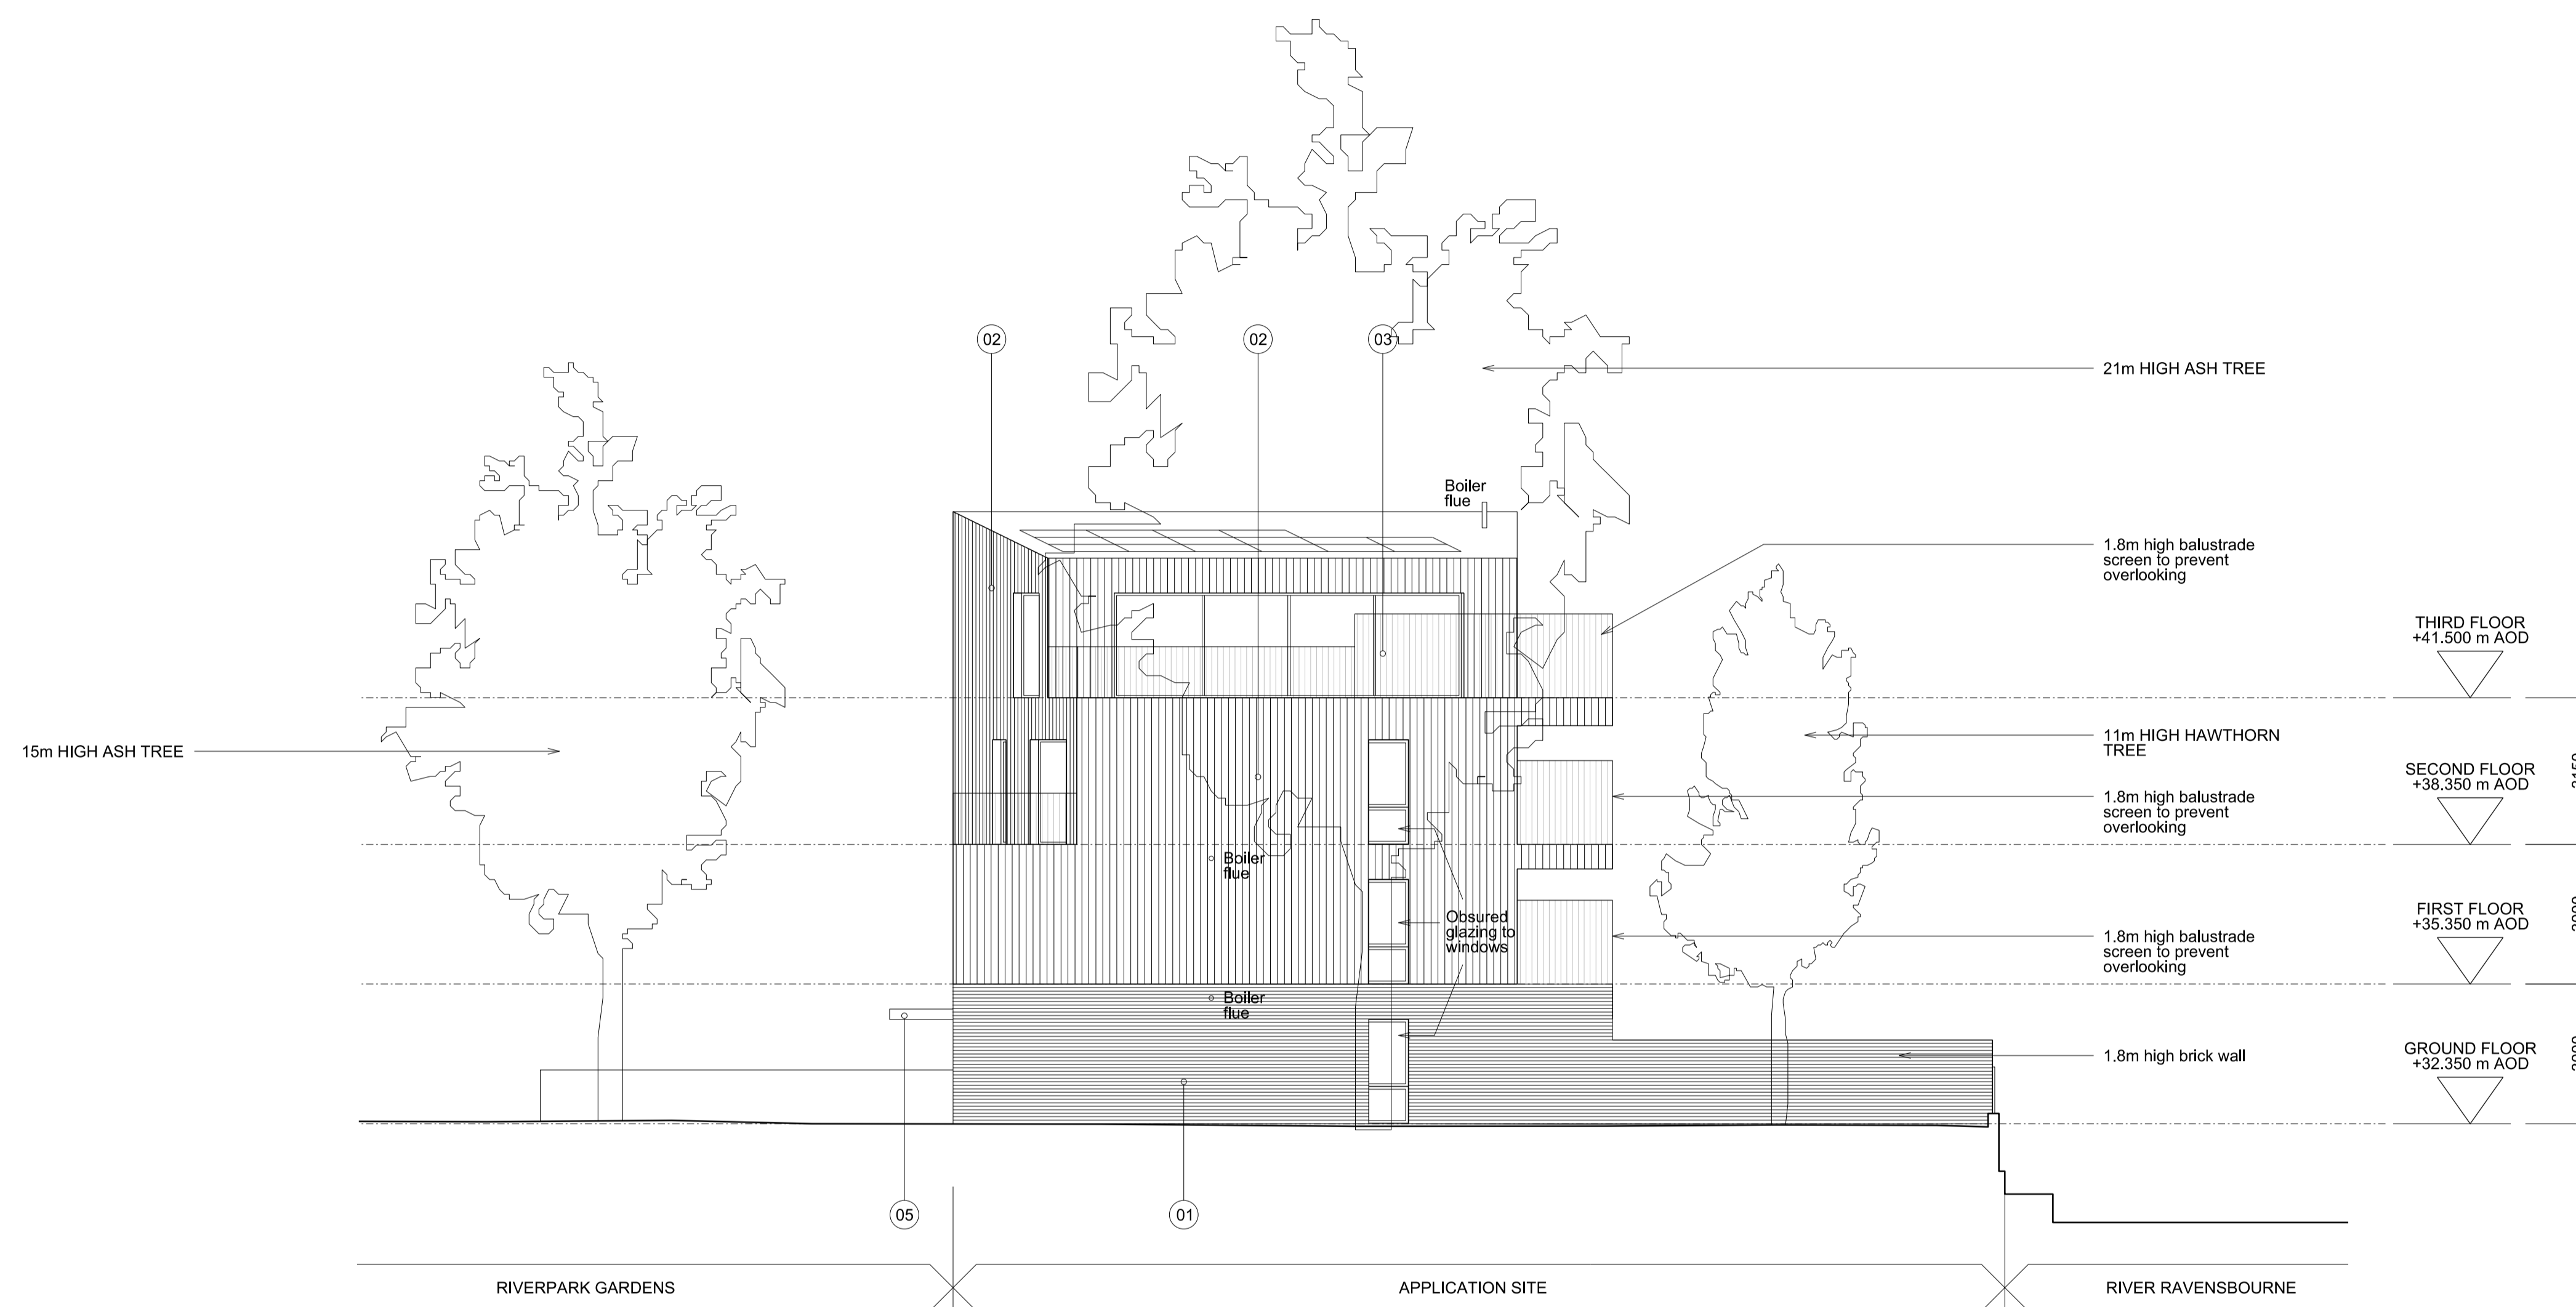

01 PROPOSED SOUTH ELEVATION

No.	Revisions	Date




BELL PHILLIPS ARCHITECTS


First Floor T 020 7234 9330
 43 Tanner Street E info@bellphillips.com
 London SE1 3PL W www.bellphillips.com

Copyright: This drawing is the property of Bell Phillips architects. No disclosure or copy of it may be made without the written permission of Bell Phillips architects

Project RIVERPARK GARDENS
 BROMLEY, BR2 0BQ

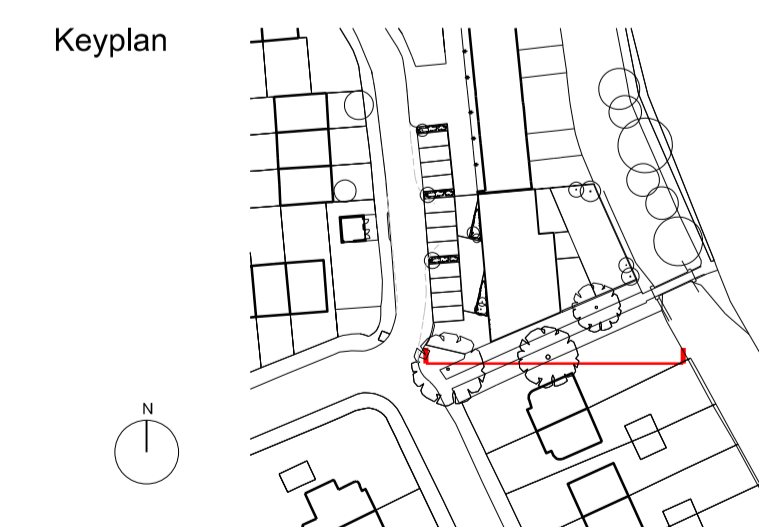

Title PROPOSED SOUTH ELEVATION

 

Job	Drawing No.	Rev.	
0354	P 021	-	
Drawn	Scales at A1	Scales at A3	Date
JC	1:100	1:200	03/15