




SIDE SOUTH ELEVATION

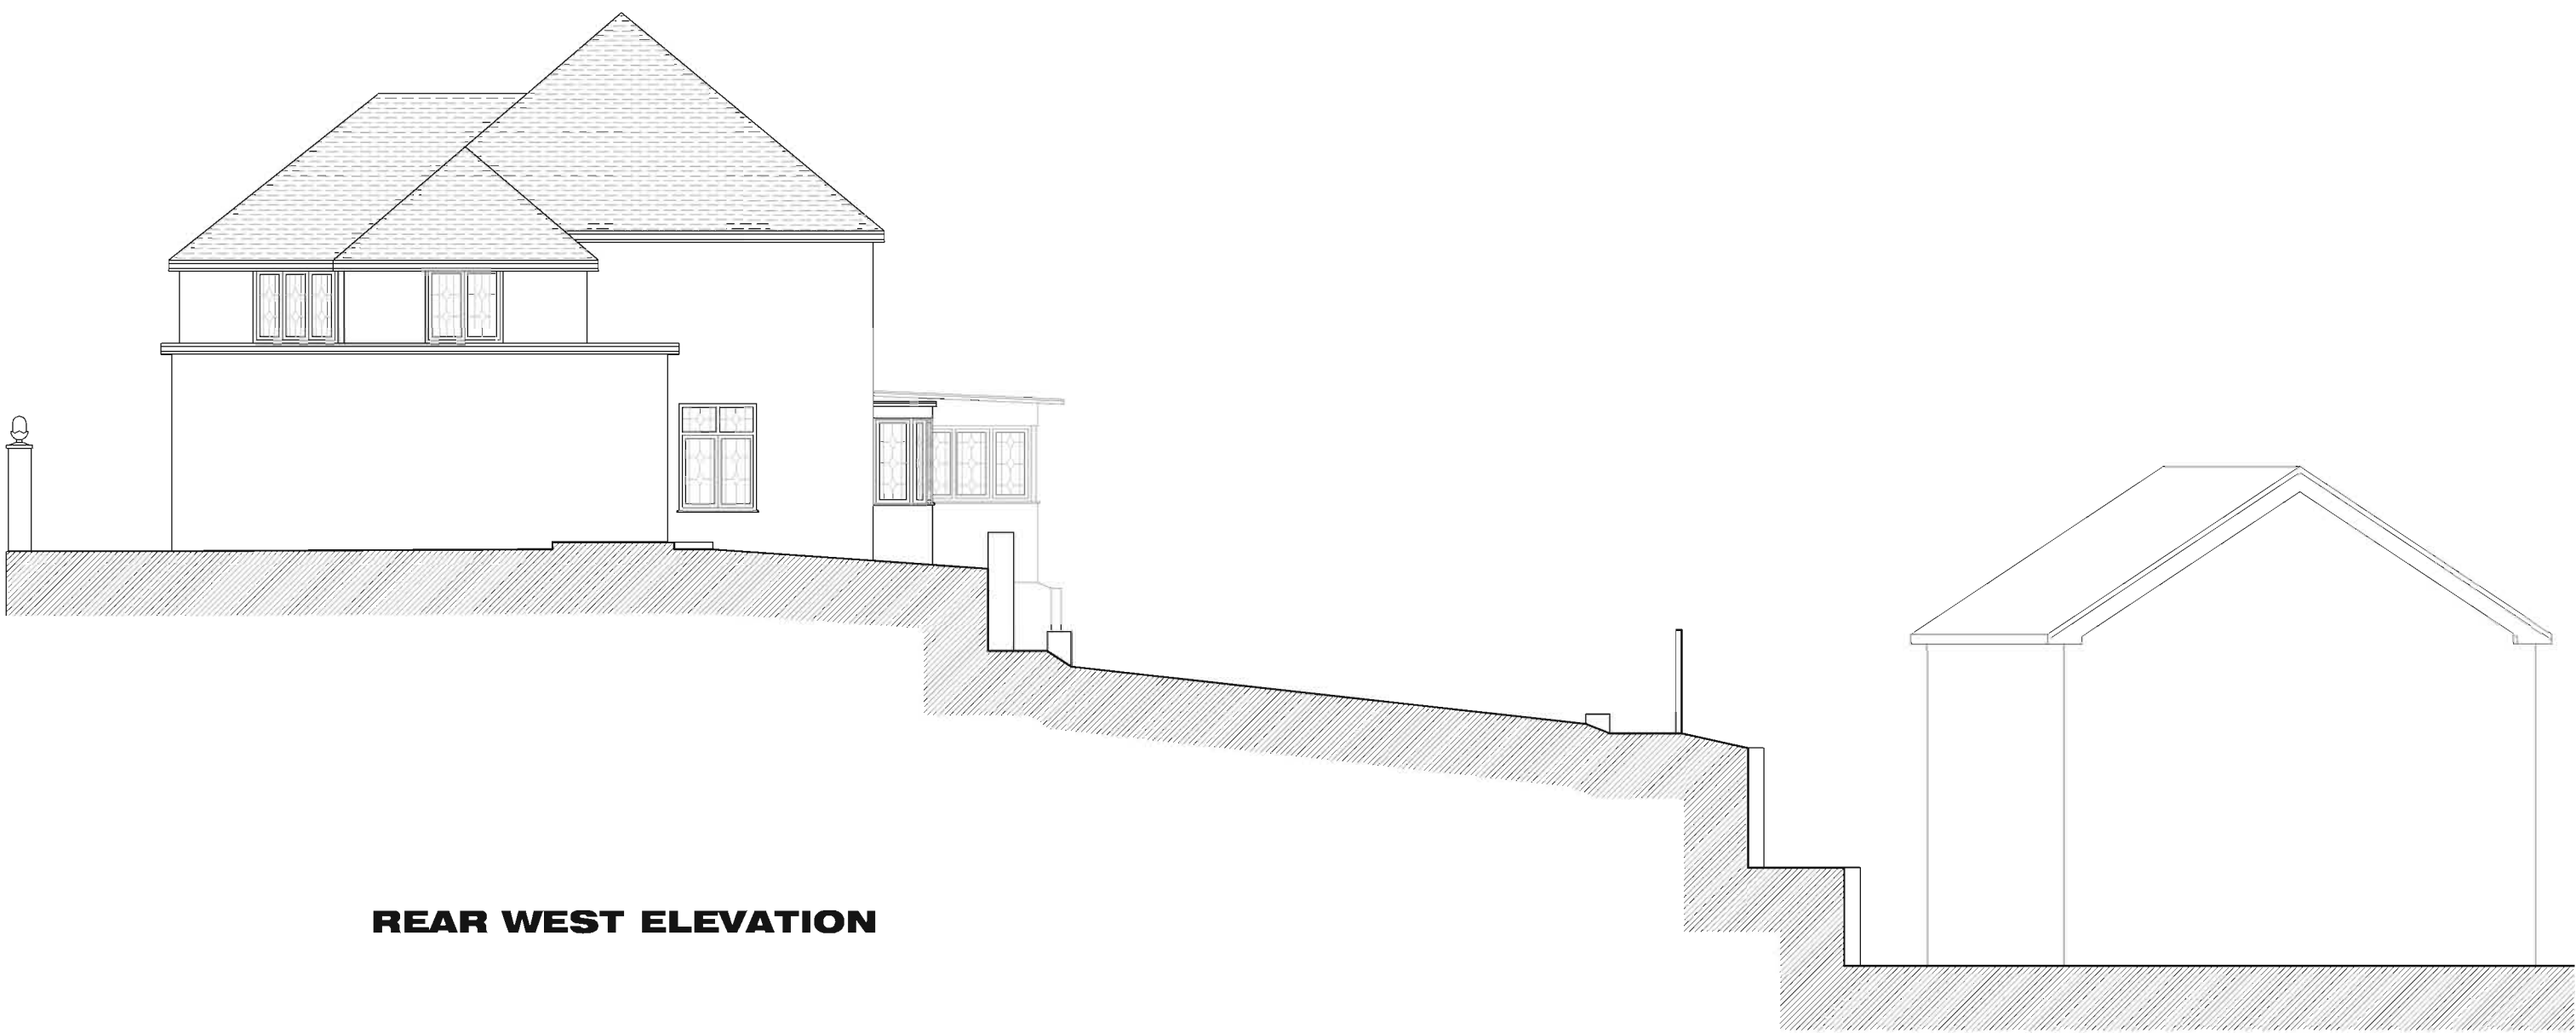


REAR WEST ELEVATION



SIDE NORTH ELEVATION



FRONT EAST ELEVATION

 

Rev	Date	Comments
-----	------	----------

PLANNING

Client
Mr E Ozdemir

Project

Billingford
Elstree Hill
Bromley
BR14JE

Title
Existing Elevations

Project No.
5187

Date
March 2015

Drawing No.
5187-PD-002

Revision

Scale
1:100 @ A1

Drawn
EH

Check
RR

Nepicor House, London Road
Wrotham Heath, Kent, TN15 7RS
phone: 01732 753333
fax: 01732 753334
info@offsetarchitects.co.uk
www.offsetarchitects.co.uk

