




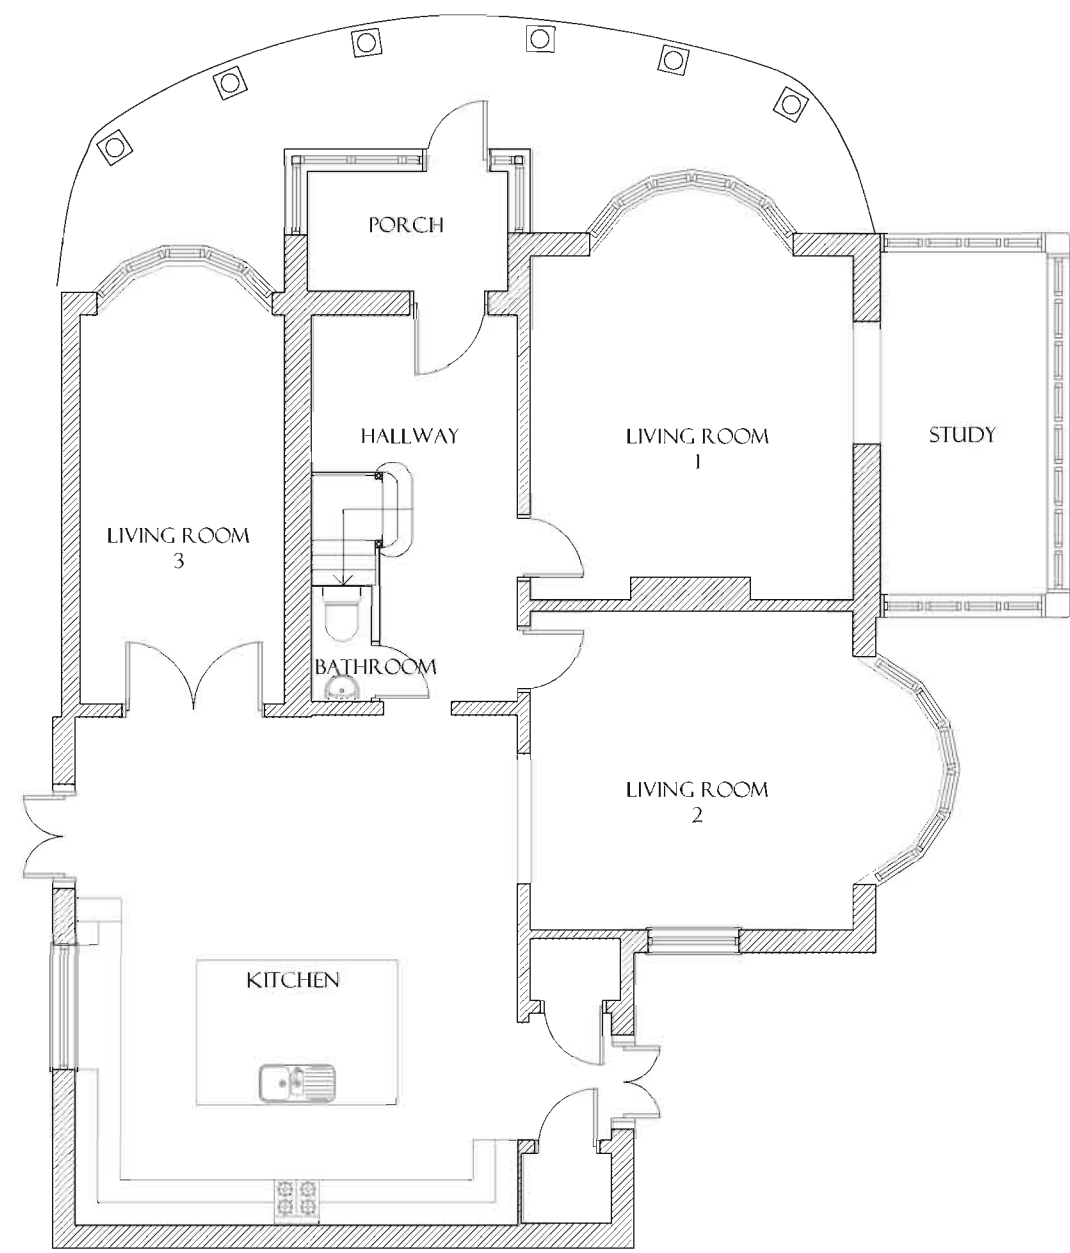


**EXISTING GROUND FLOOR PLAN**  
Scale 1:100

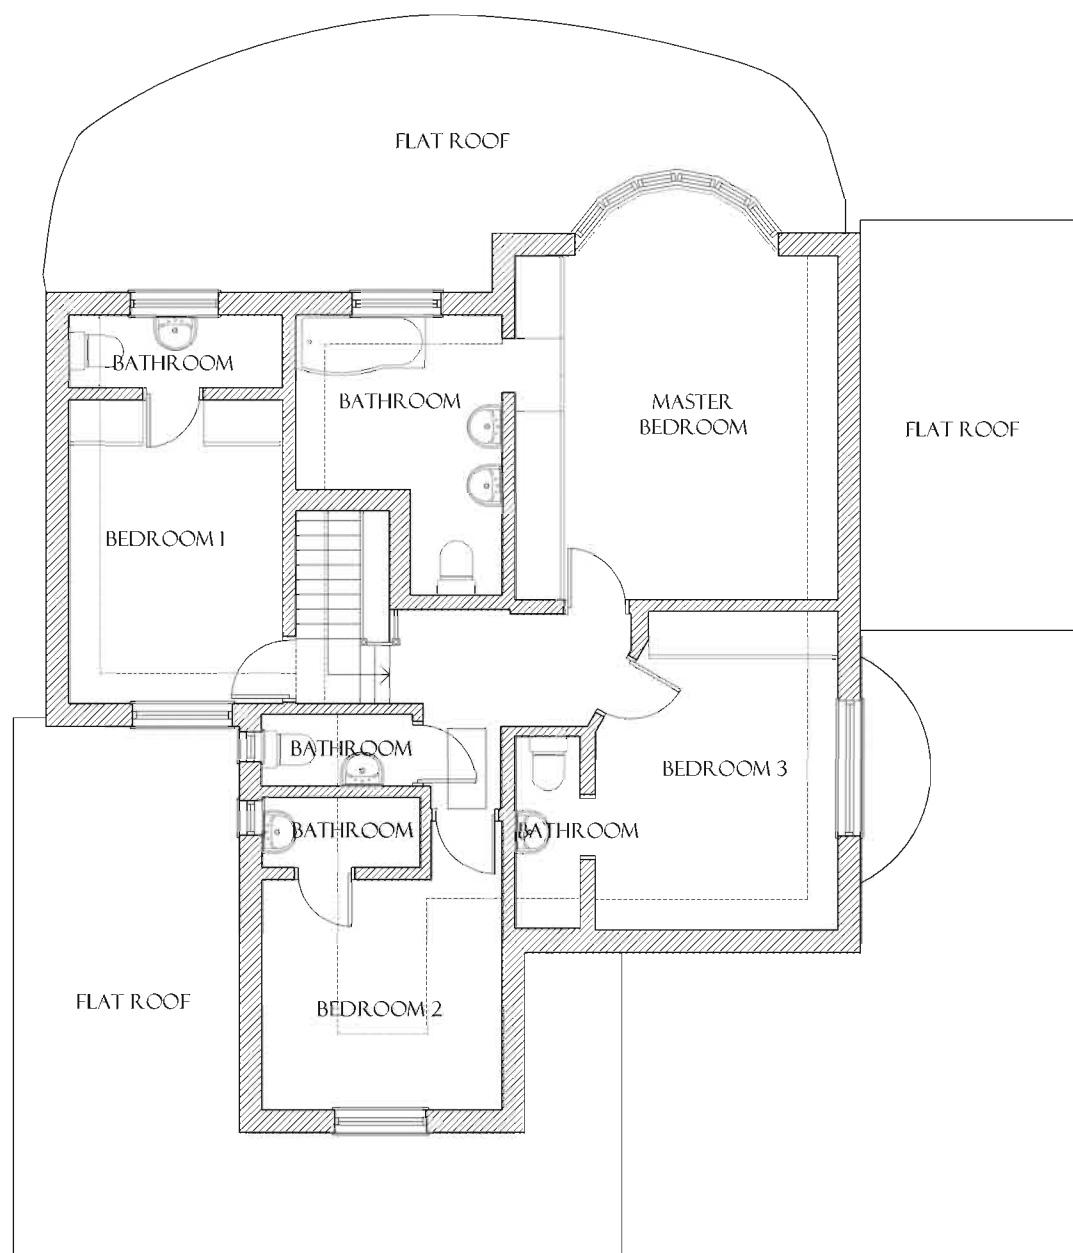



**EXISTING FIRST FLOOR PLAN**  
Scale 1:100

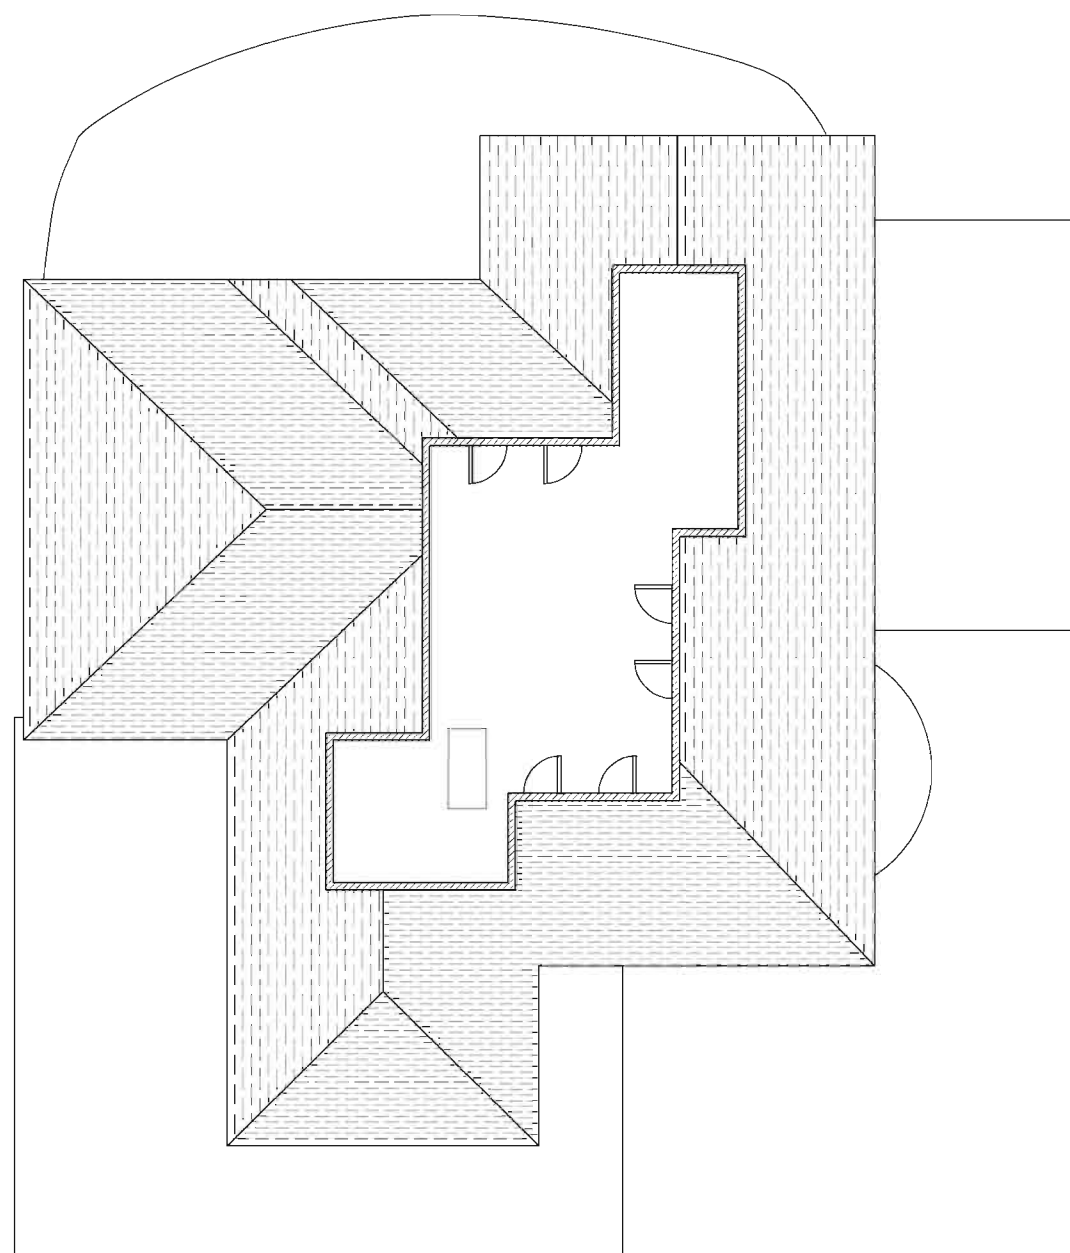



**LOFT FLOOR PLAN**  
Scale 1:100

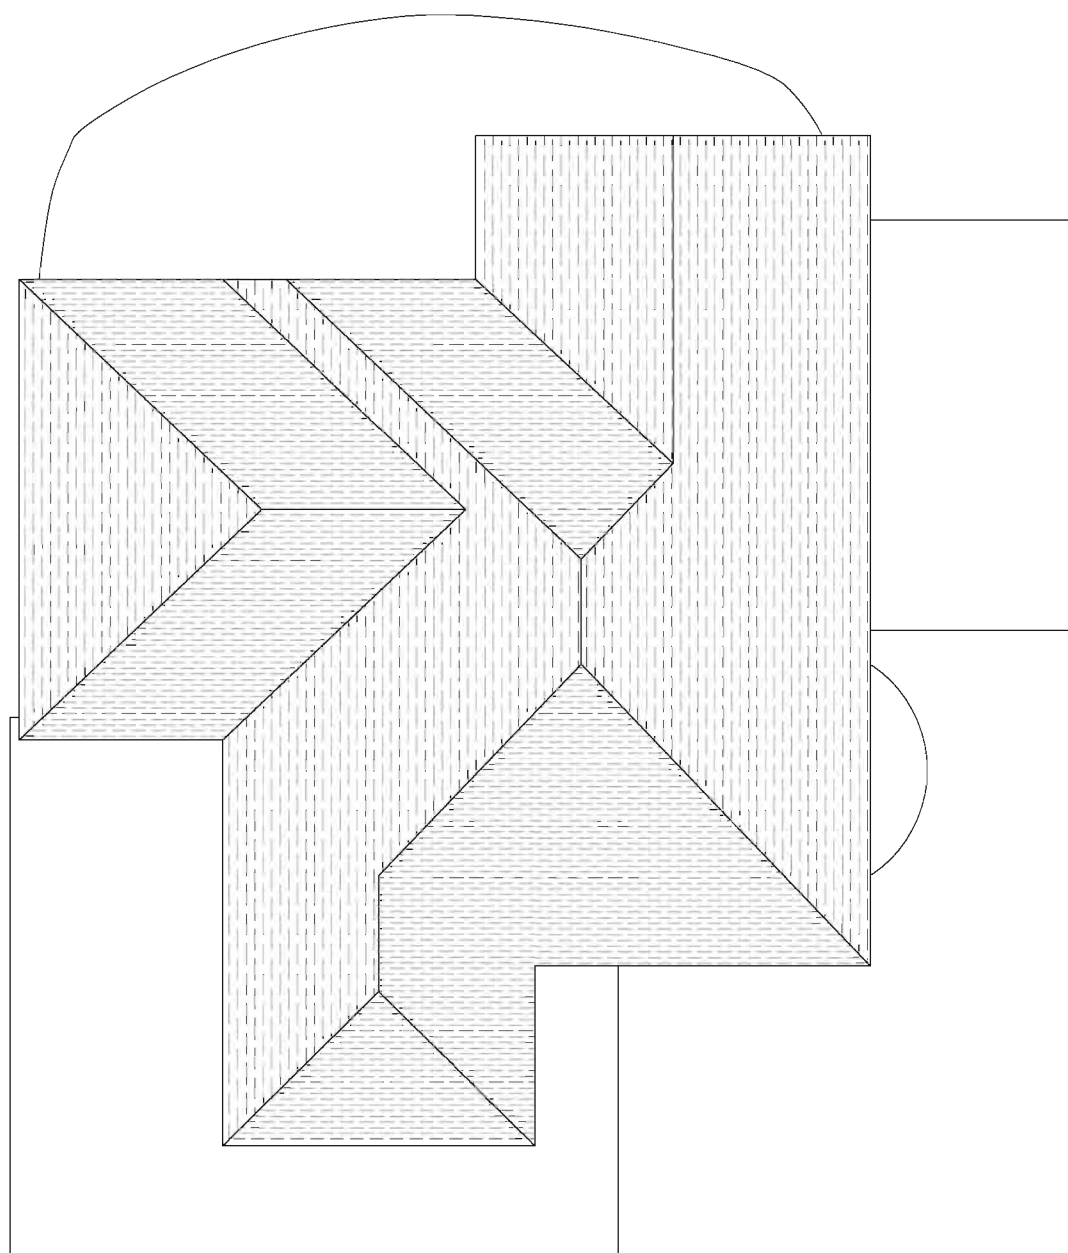

**ROOF PLAN**  
Scale 1:100

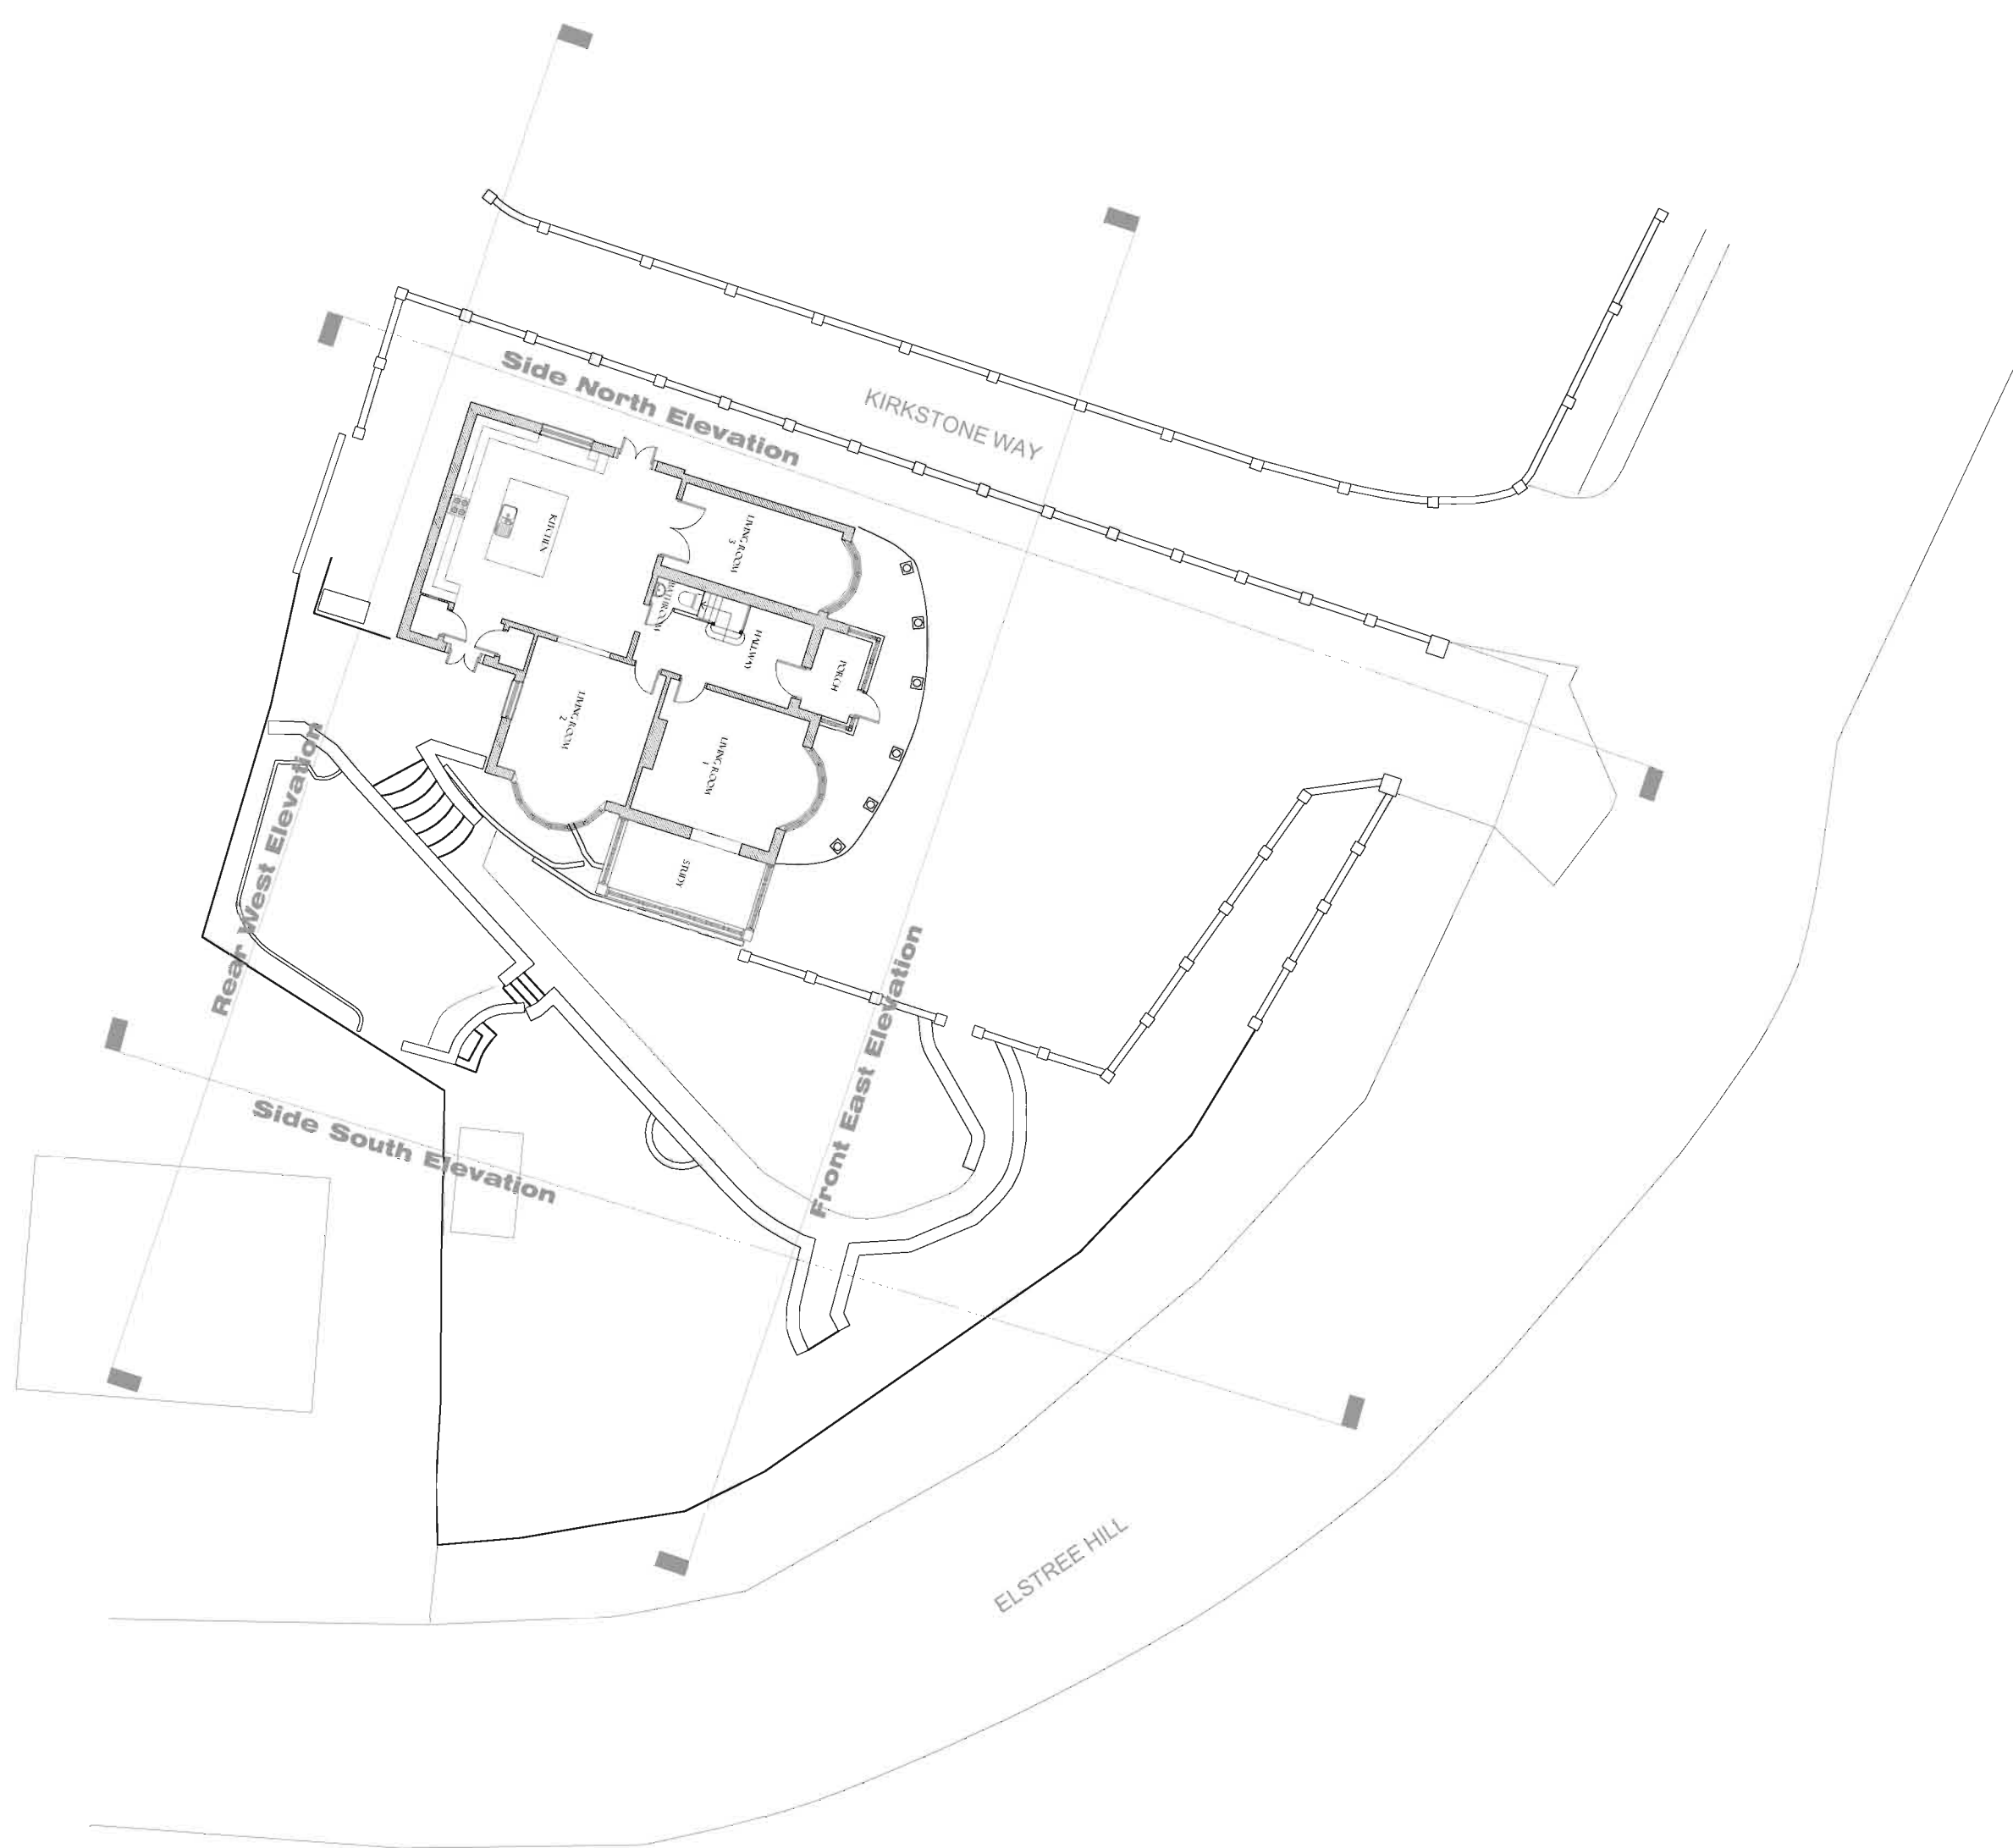 

**EXISTING SITE PLAN  
GROUND FLOOR LEVEL**  
Scale 1:200

 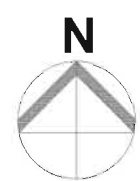

**SITE LOCATION PLAN**  
Scale 1:1250

| Rev | Date | Comments |
|-----|------|----------|
|-----|------|----------|

## PLANNING

Client  
Mr E Ozdemir

### Project

Billingford  
Elstree hill  
Bromley  
BR1 4JE

### Title

Existing Site Plan Location Plan and Plans

### Project No.

5187

### Date

March 2015

### Drawing No.

5187-PD-001

### Revision

### Scale

As Shown @ A1

### Drawn

EH

### Check

RR

Nepiclar House, London Road  
Wrotham Heath, Kent, TN15 7RS  
phone: 01732 753333  
fax: 01732 753334  
info@offsetarchitects.co.uk  
www.offsetarchitects.co.uk

