


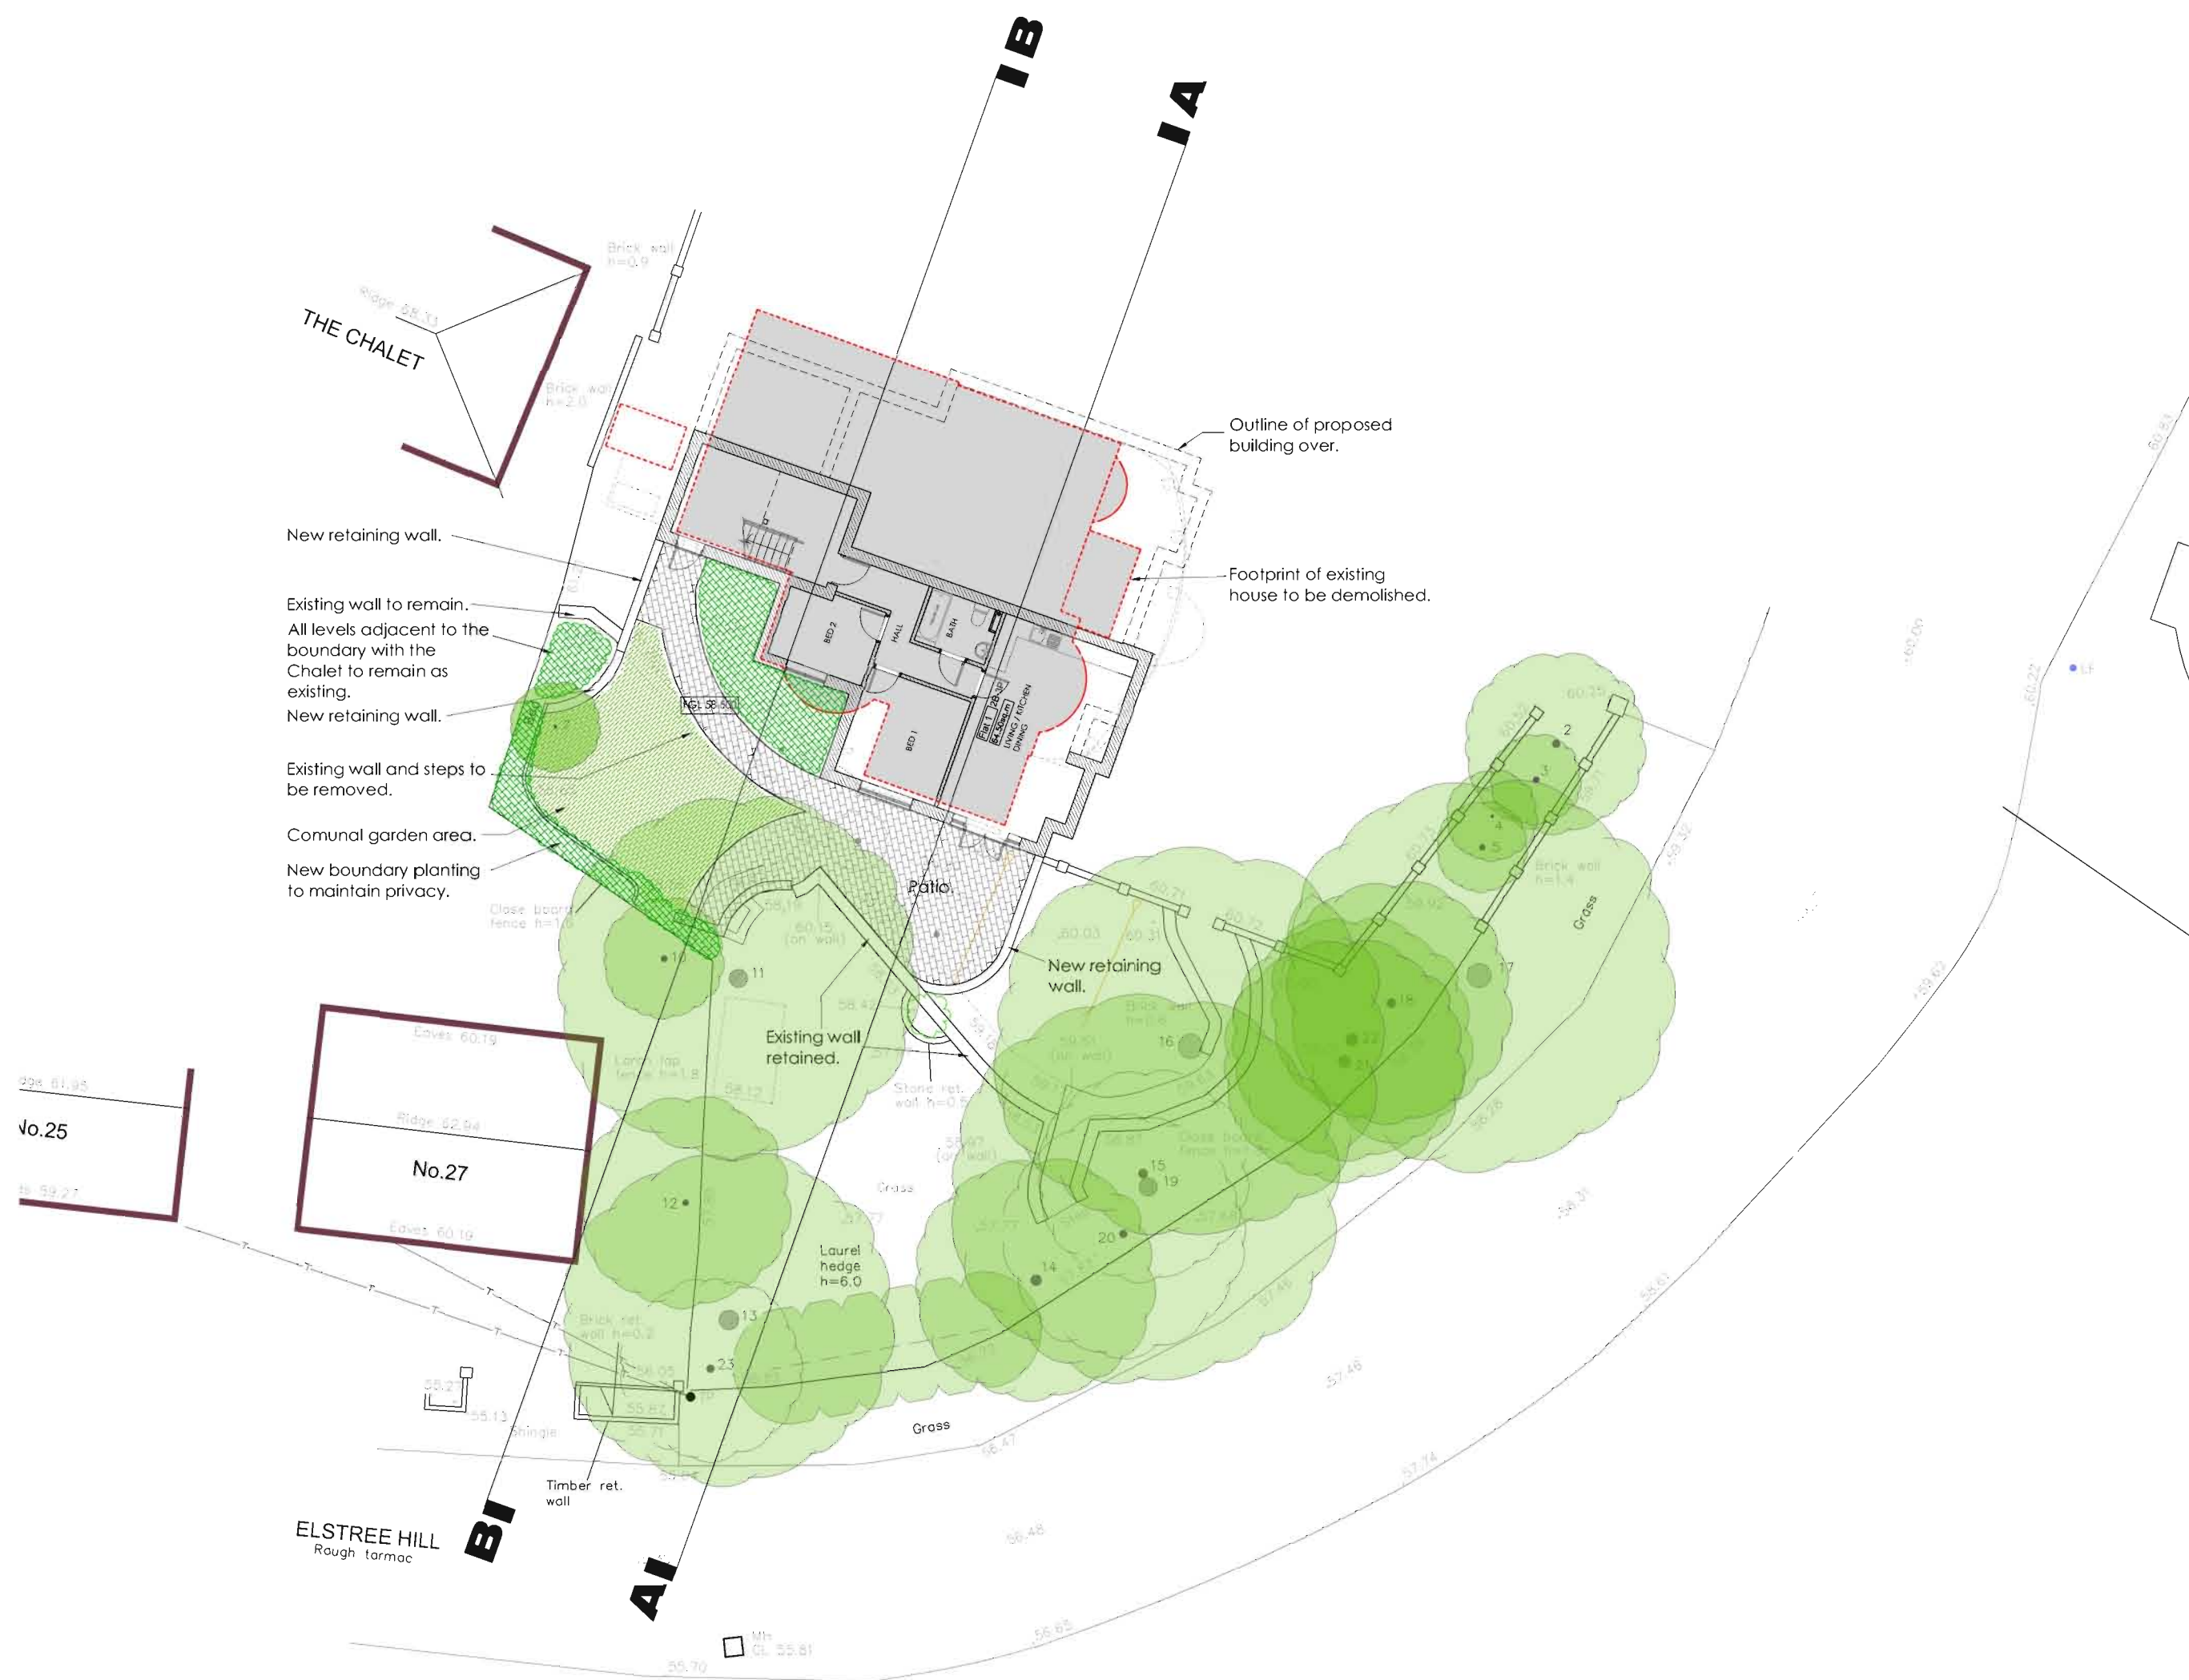

SITE PLAN LEGEND:	
	Existing trees to be retained
	New trees to be planted
	New planting
	Landscaping to be removed
	Tree Protection Zones
	Demolished Buildings
	Grass/Lawn area
	Paved Hardstanding
	Block Paving
	Low level lighting
	Proposed levels
	Existing levels
	Landscaped bank



Rev	Date	Comments
PLANNING		
Client		
Mr E Ozdemir SOUTHEAST DEVELOPERS		
Project		
Billingford Elstree Hill Bromley BR1 4JE		
Title		
PROPOSED SITE PLAN AND FRONT / STREET SCENE ELEVATION		
Project No.		Date
5187		MARCH 2015
Drawing No.		Revision
5187-PD-003		
Scale		Drawn
1:200 @ A1		PNG
		Check
Napier House, London Road Wrotham Heath, Kent, TN15 7RS phone: 01732 753333 fax: 01732 753334 info@offsetarchitects.co.uk www.offsetarchitects.co.uk		