



SECOND FLOOR / SITE PLAN

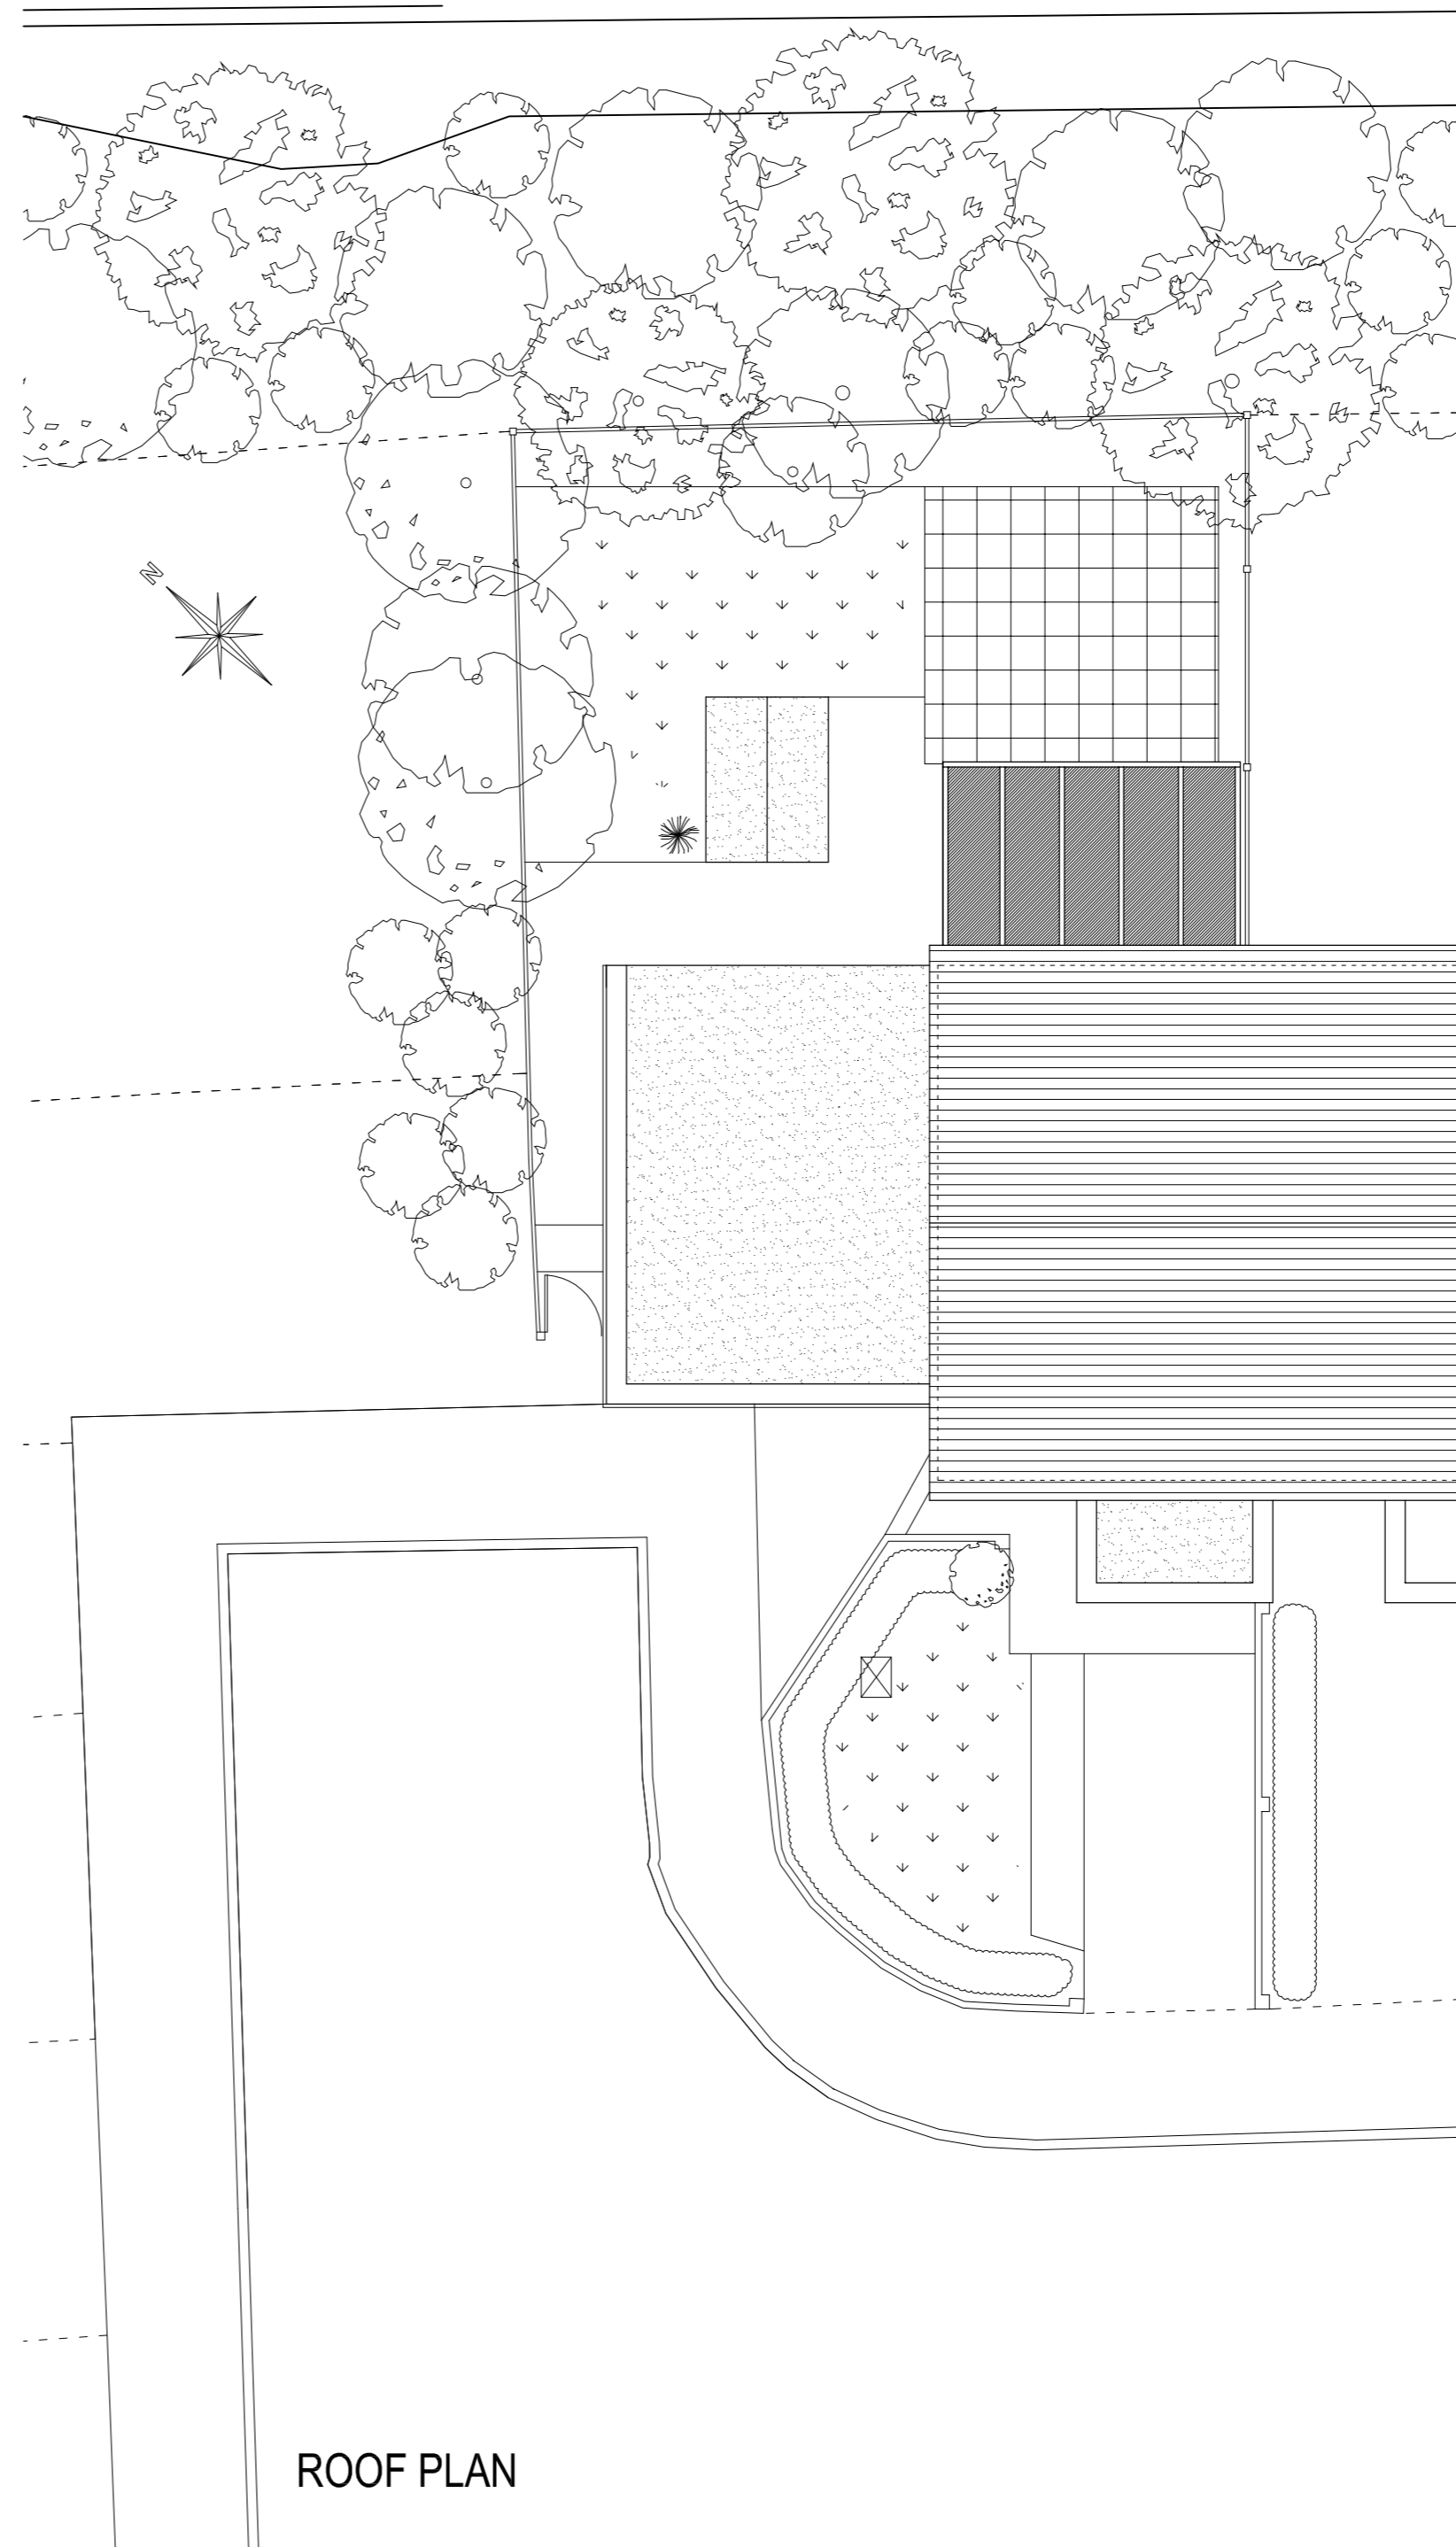

ROOF PLAN

 

All dimensions to be checked on site by contractor prior to preparation of shop drawings and commencement of work on site.

This drawing and the copyrights and patents therein are the property of Apex Architecture and may not be used or reproduced without consent.

This drawing is to be read in conjunction with all relevant consultant's drawings/documents and any discrepancies or variations are to be notified to Apex Architecture before the affected work commences.

Apex Architecture

Unit 2,
36 Caterham Road,
Lewisham,
SE13 5AR

www.apexarchitecture.com
Tel: 0203 393 6555
enquire@apexarchitecture.com

Client Griffin Property Developments Ltd		
Project 19 Ullswater Close Bromley Kent, BR1 4JF		
Title Existing Second Floor and Roof Plan		
Job No. L133ur	Drawing No. 101	Revision N/A
Scale 1:100 @ A2	Issue PLANNING	Date MAY 2015