




Side Elevation




Rear Elevation

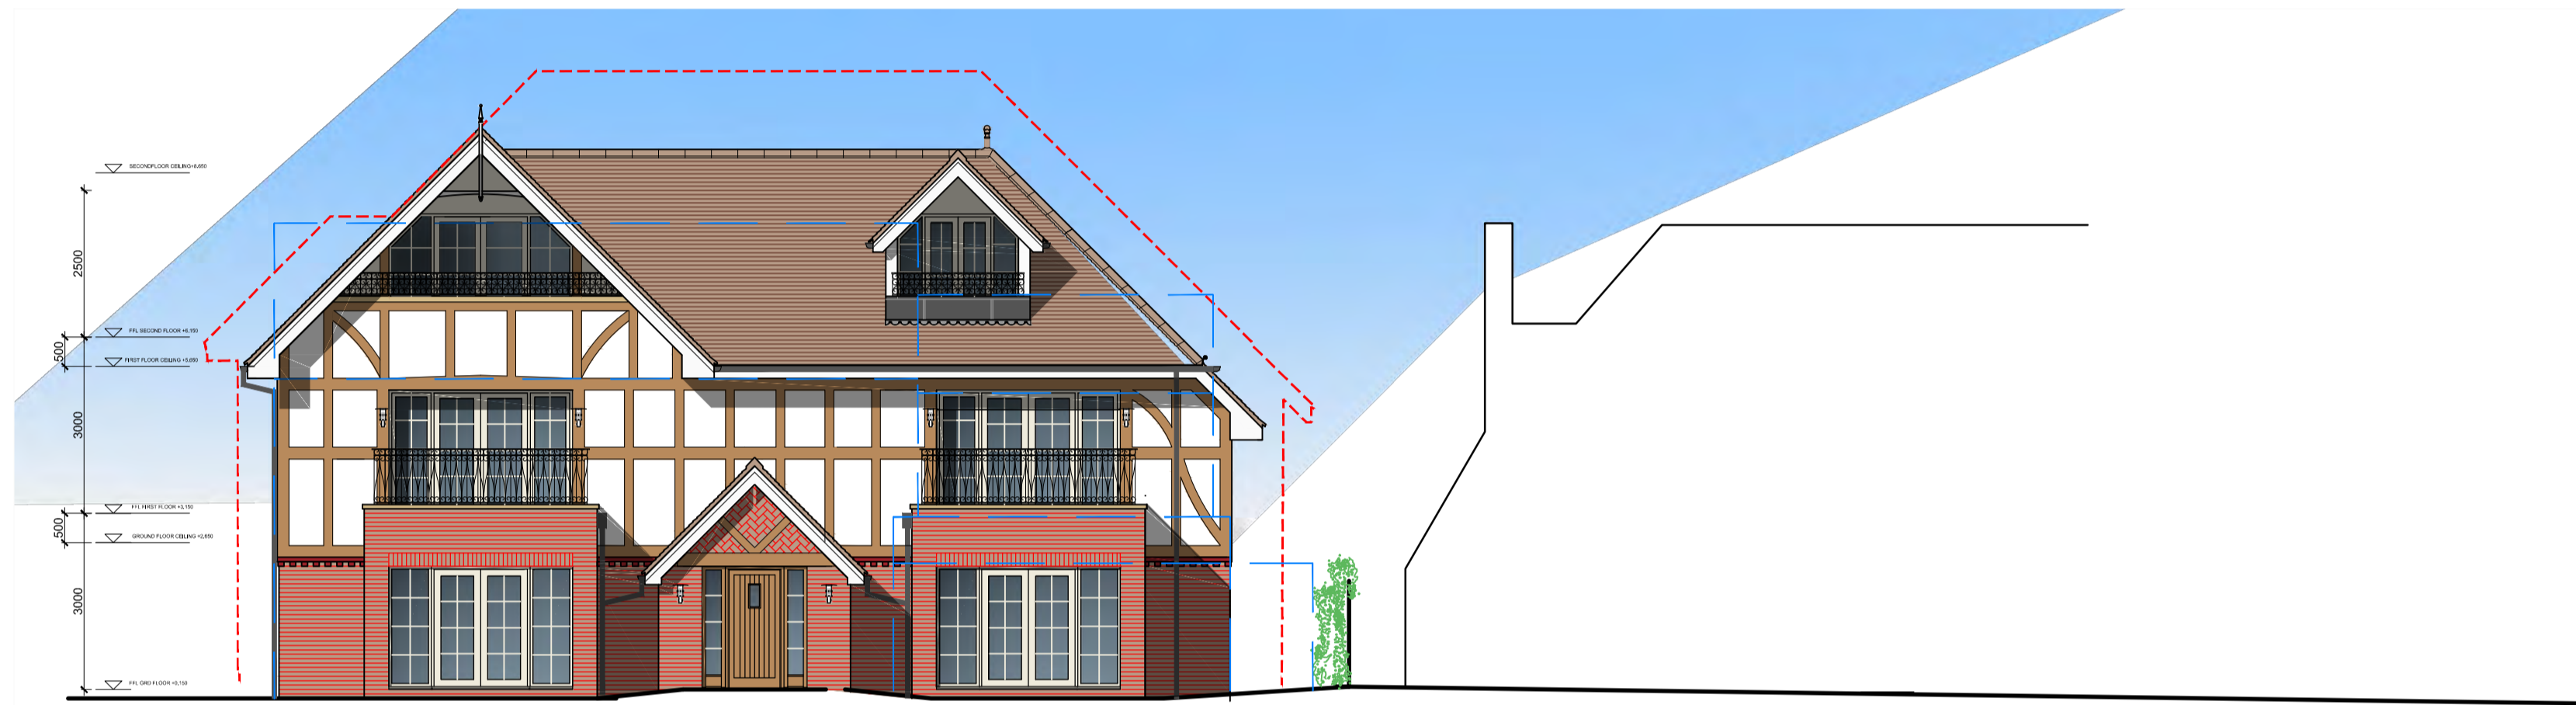


Front Elevation


67 Downs Hill

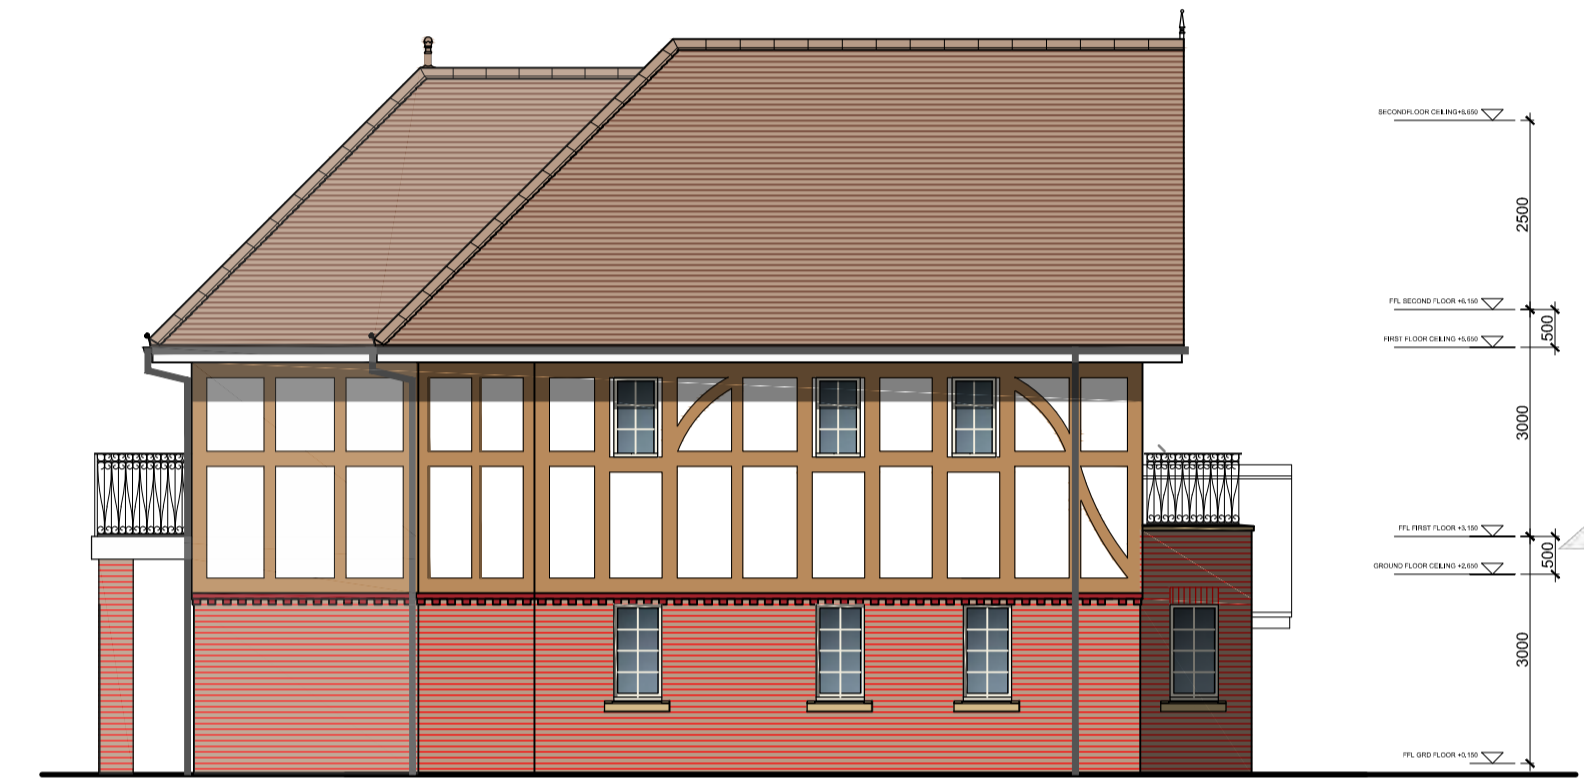


Side Elevation

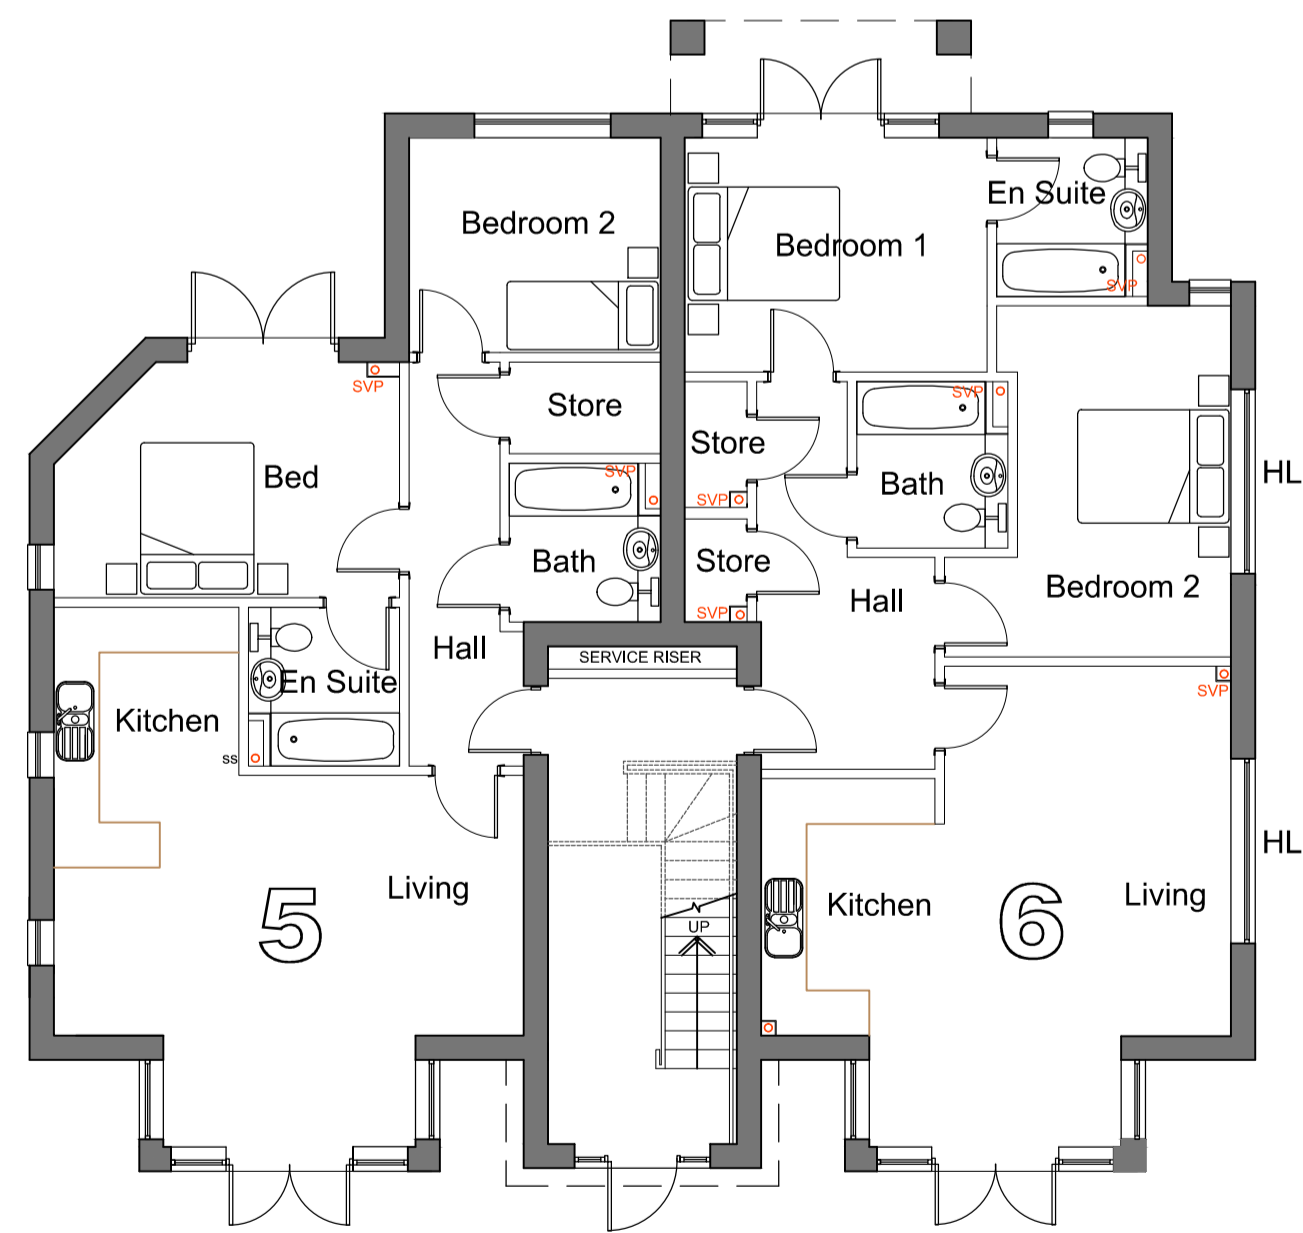

Ground Floor

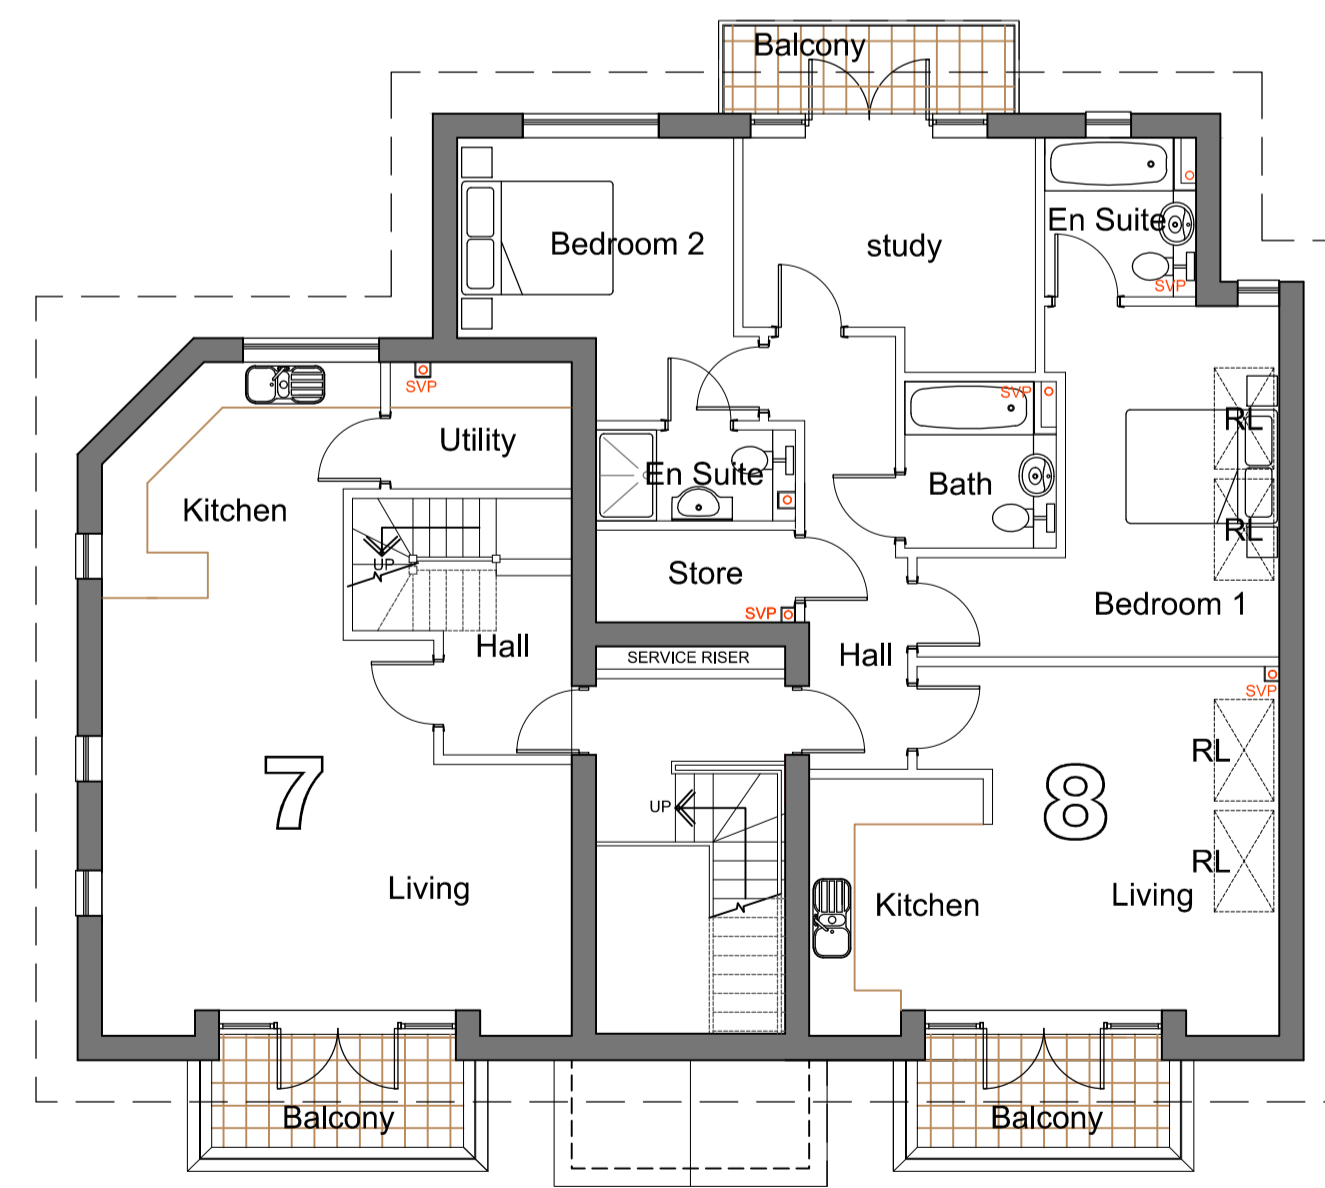

First Floor

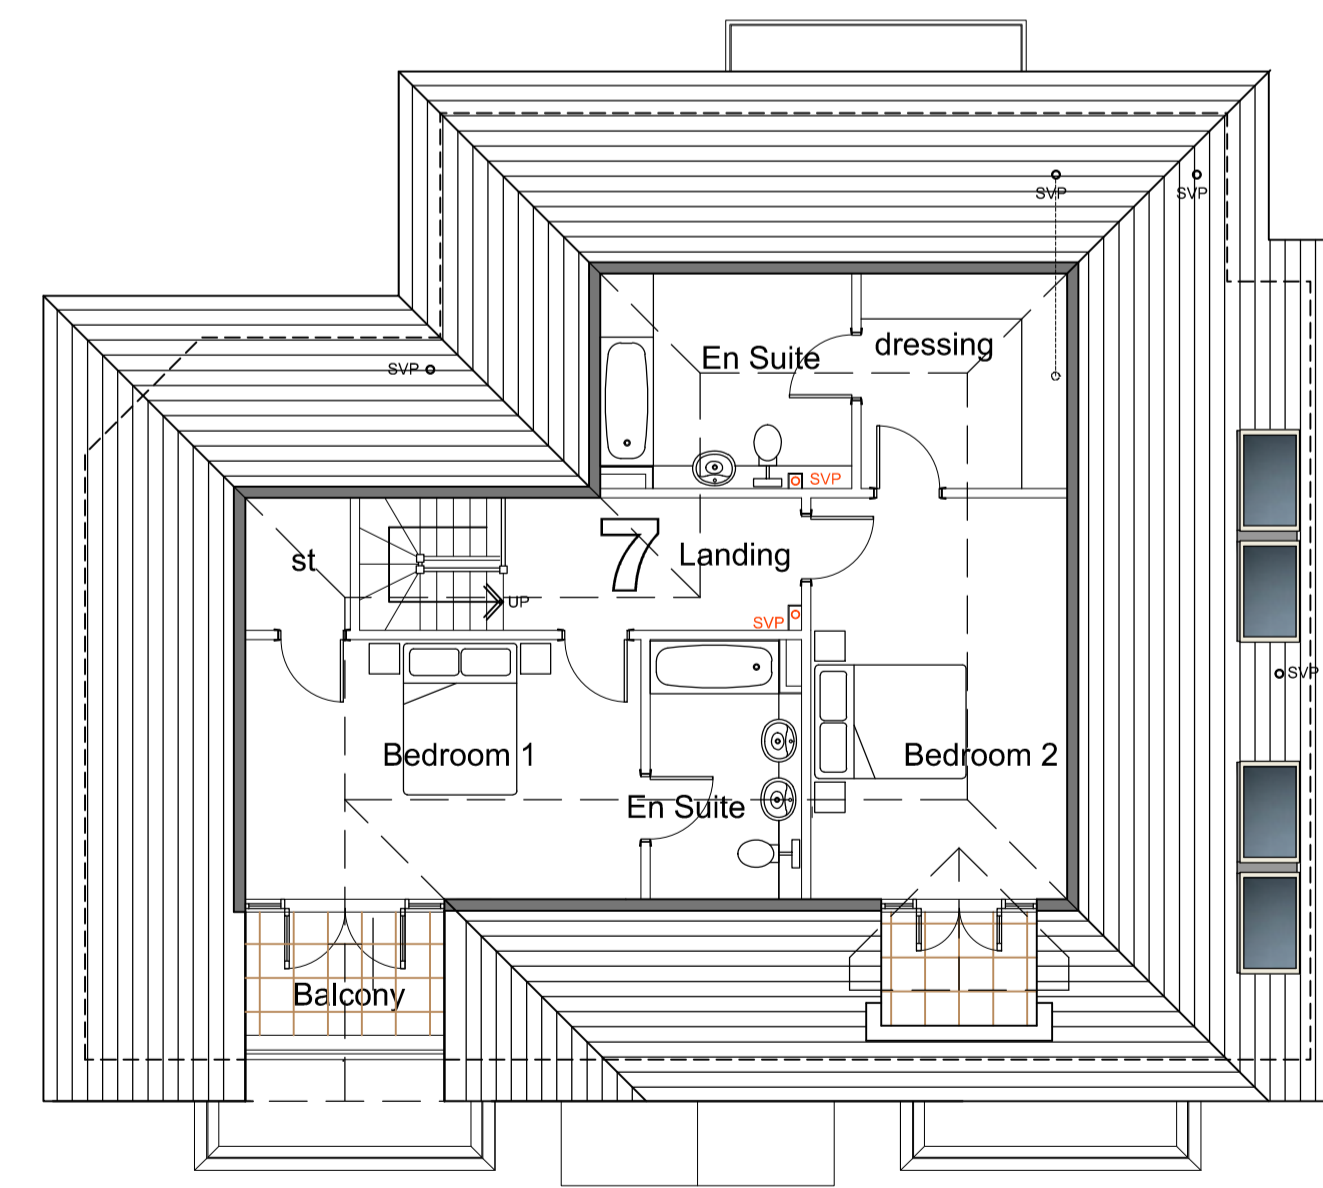

Second Floor

| REVISIONS | | | | DO NOT SCALE |
|-----------|------|-------|---------|--------------|
| REV | DATE | NOTES | INITIAL | |
| | | | | |
| | | | | |
| | | | | |

STATUS
PLANNING

Notes

Howard Fairbairn:MHK
chartered architects

Howard Fairbairn Project Services Ltd
439 London Road
Croydon
CR0 3PF
Telephone
020 8665 5252
Facsimile
020 8665 6252
Website
hfmhk.com
Email
croydon@hfmhk.com



| | | | |
|----------|---------------------------------|------------|-----------|
| Client | Avestron Ltd | | |
| Project | 61 The Avenue Beckenham BR3 | | |
| Title | Block B Plans and Elevations | | |
| Drawn by | MJA | Checked by | |
| Scale | 1:100@A1 | Date | June 2015 |
| CAD Ref: | 6383 | | |

| | | | |
|--------|-------------|-----|--|
| Dwg N° | 6383 PL 104 | Rev | |
|--------|-------------|-----|--|