

REVISIONS				DO NOT SCALE
REV	DATE	NOTES	INITIALS	

STATUS
PLANNING


Notes

Howard Fairbairn:MHK
chartered architects

Howard Fairbairn Project Services Ltd
439 London Road
Croydon
CR0 3PF
Telephone
020 8665 5252
Facsimile
020 8665 6252
Website
hfmhk.com
Email
croydon@hfmhk.com

Client	Avestron Ltd		
Project	61 The Avenue Beckenham BR3		
Title	Existing Site Plan Showing Trees to be removed		
Drawn by	MJA	Checked by	
Scale	1:200@A1	Date	July 2014
CAD Ref:	6383		

Dwg N°	6383 PL 106	Rev	
--------	-------------	-----	--

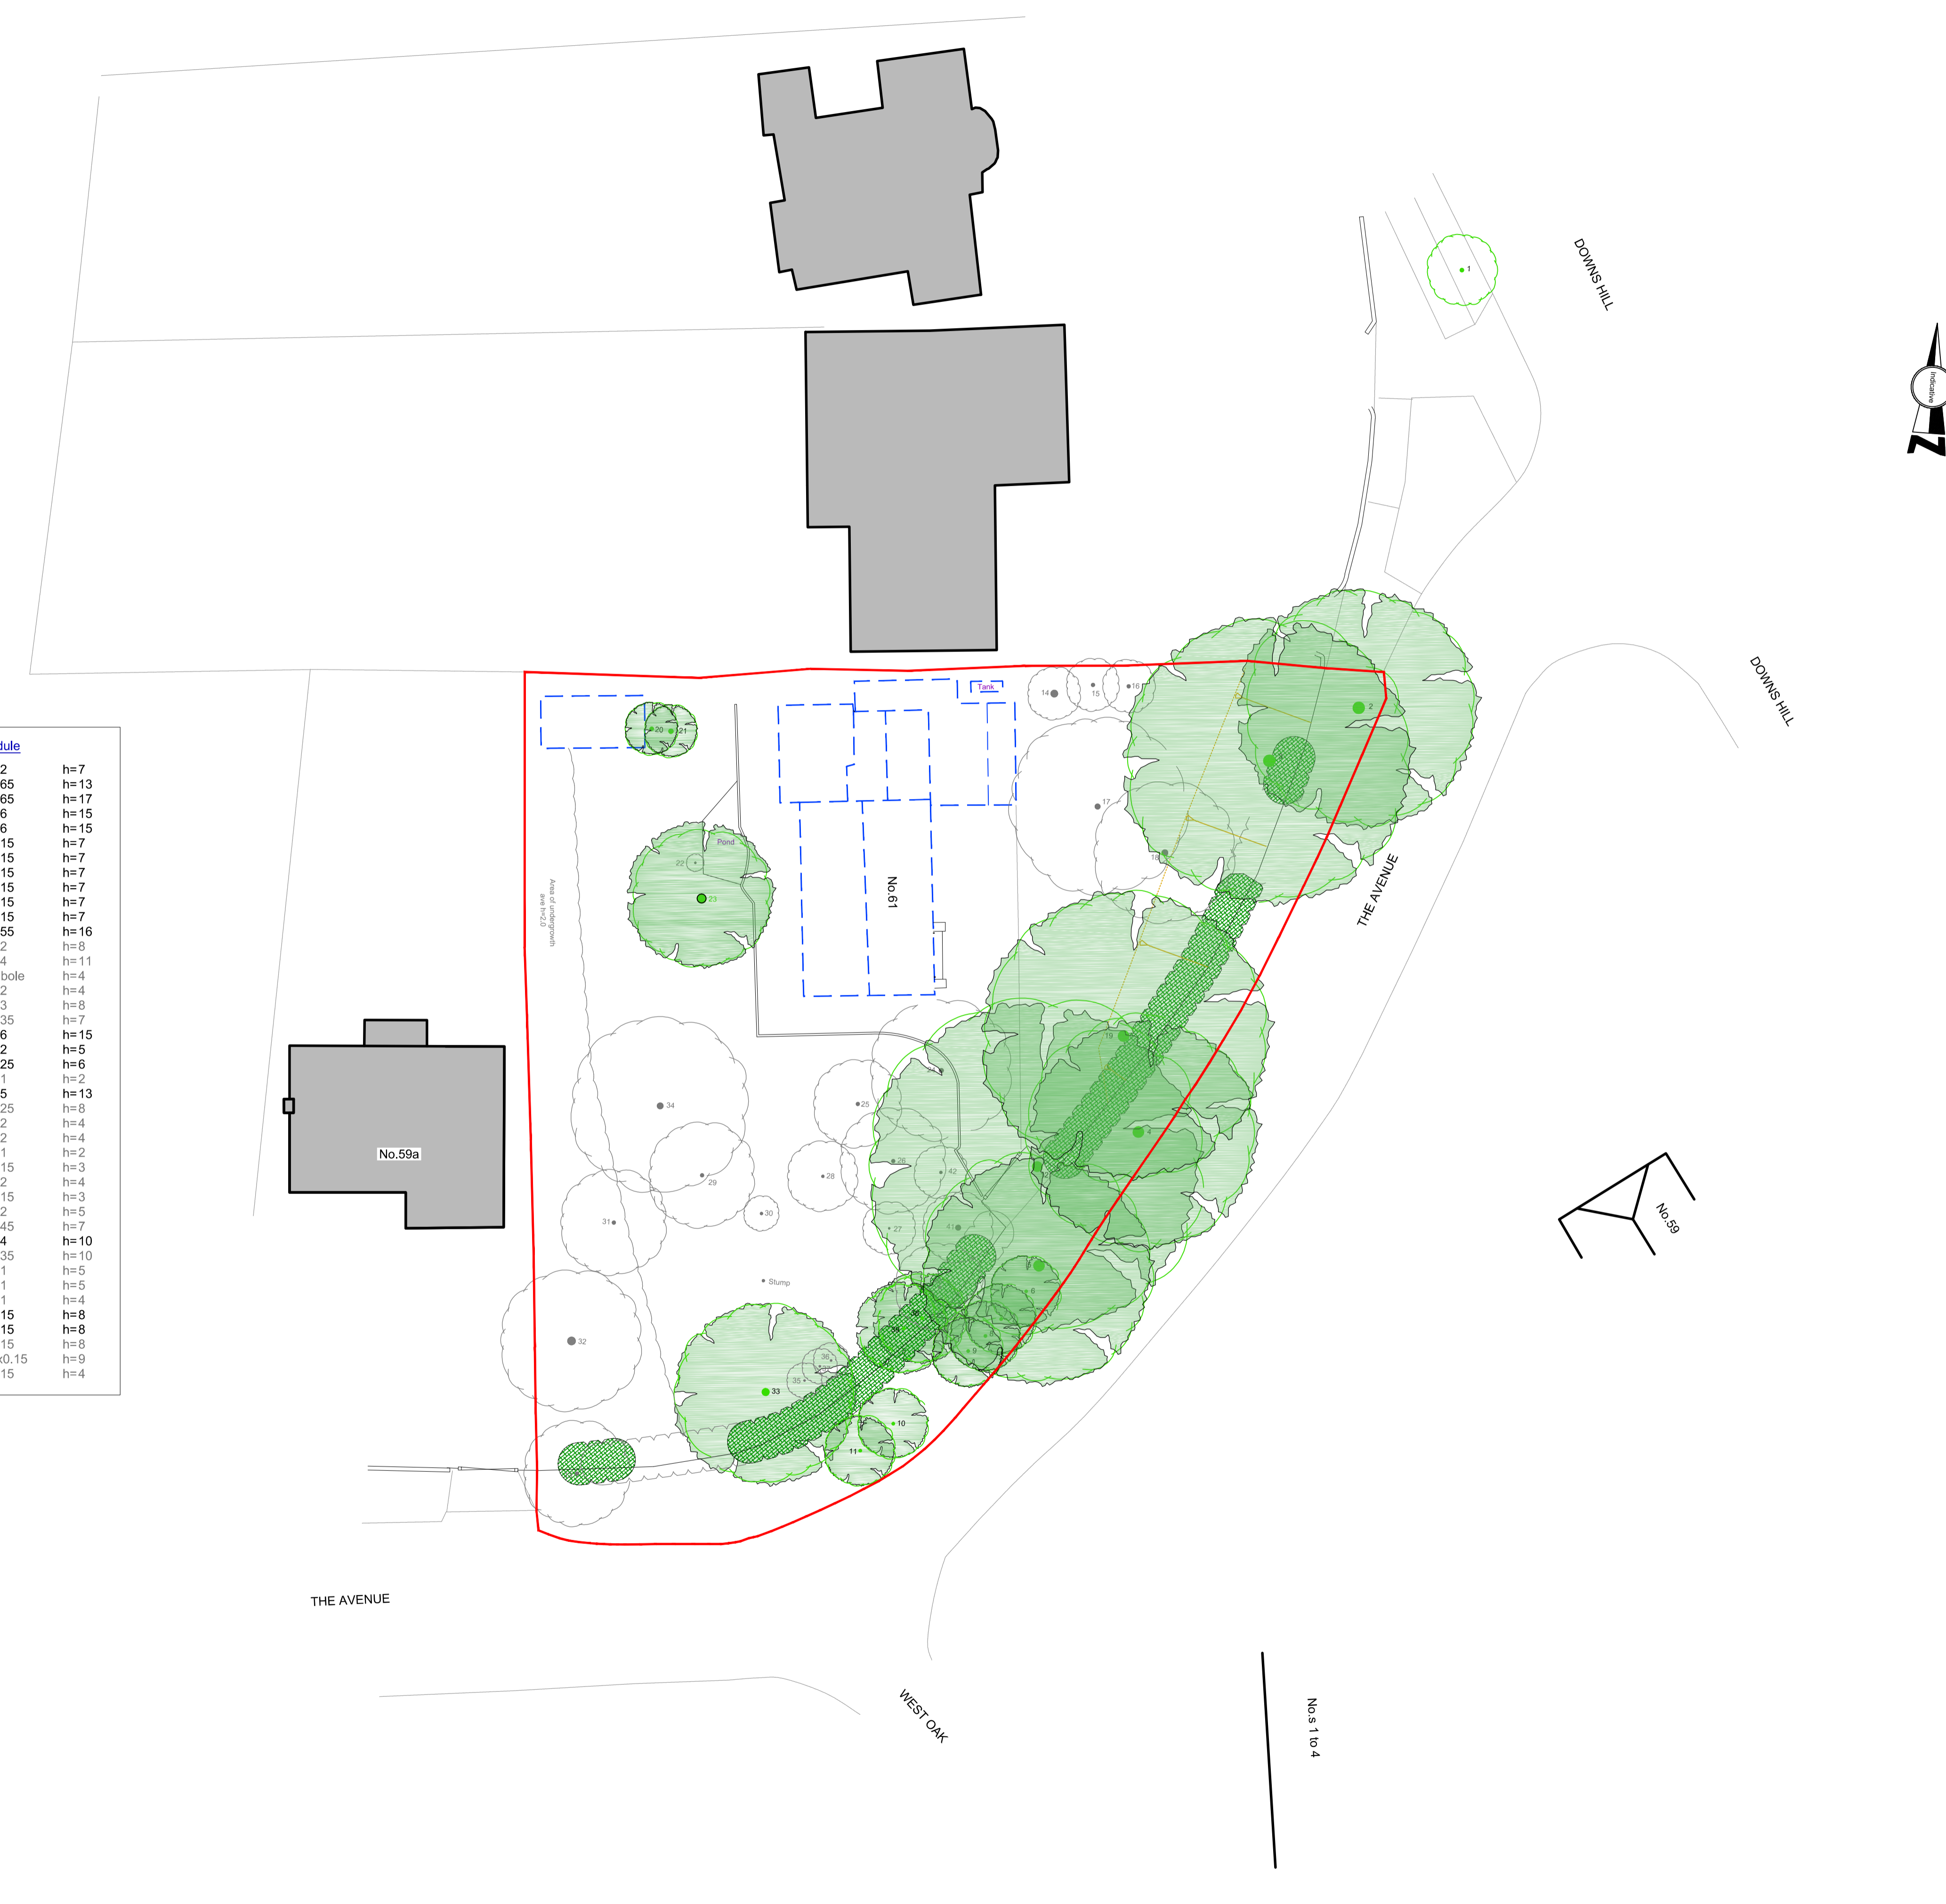

Tree Schedule

No	Species	d	h
1	Unknown	d=0.2	h=7
2	Unknown	d=0.65	h=13
3	Sycamore	d=0.65	h=17
4	Unknown	d=0.6	h=15
5	Unknown	d=0.6	h=15
6	Sycamore	d=0.15	h=7
7	Sycamore	d=0.15	h=7
8	Sycamore	d=0.15	h=7
9	Sycamore	d=0.15	h=7
10	Sycamore	d=0.15	h=7
11	Sycamore	d=0.15	h=7
12	Oak	d=0.55	h=16
13	Sycamore	d=0.2	h=8
14	Cypress	d=0.4	h=11
15	Unknown	multibole	h=4
16	Unknown	d=0.2	h=4
17	Unknown	d=0.3	h=8
18	Cherry	d=0.35	h=7
19	Unknown	d=0.6	h=15
20	Cypress	d=0.2	h=5
21	Cypress	d=0.25	h=6
22	Cypress	d=0.1	h=2
23	Silver birch	d=0.5	h=13
24	Silver birch	d=0.25	h=8
25	Fruit	d=0.2	h=4
26	Fruit	d=0.2	h=4
27	Fruit	d=0.1	h=2
28	Fruit	d=0.15	h=3
29	Fruit	d=0.2	h=4
30	Fruit	d=0.15	h=3
31	Fruit	d=0.2	h=5
32	Cherry	d=0.45	h=7
33	Unknown	d=0.4	h=10
34	Unknown	d=0.35	h=10
35	Cypress	d=0.1	h=5
36	Cypress	d=0.1	h=5
37	Holly	d=0.1	h=4
38	Sycamore	d=0.15	h=8
39	Sycamore	d=0.15	h=8
40	Sycamore	d=0.15	h=8
41	Cypress	d=2x0.15	h=9
42	Unknown	d=0.15	h=4

Nos 1 to 4