
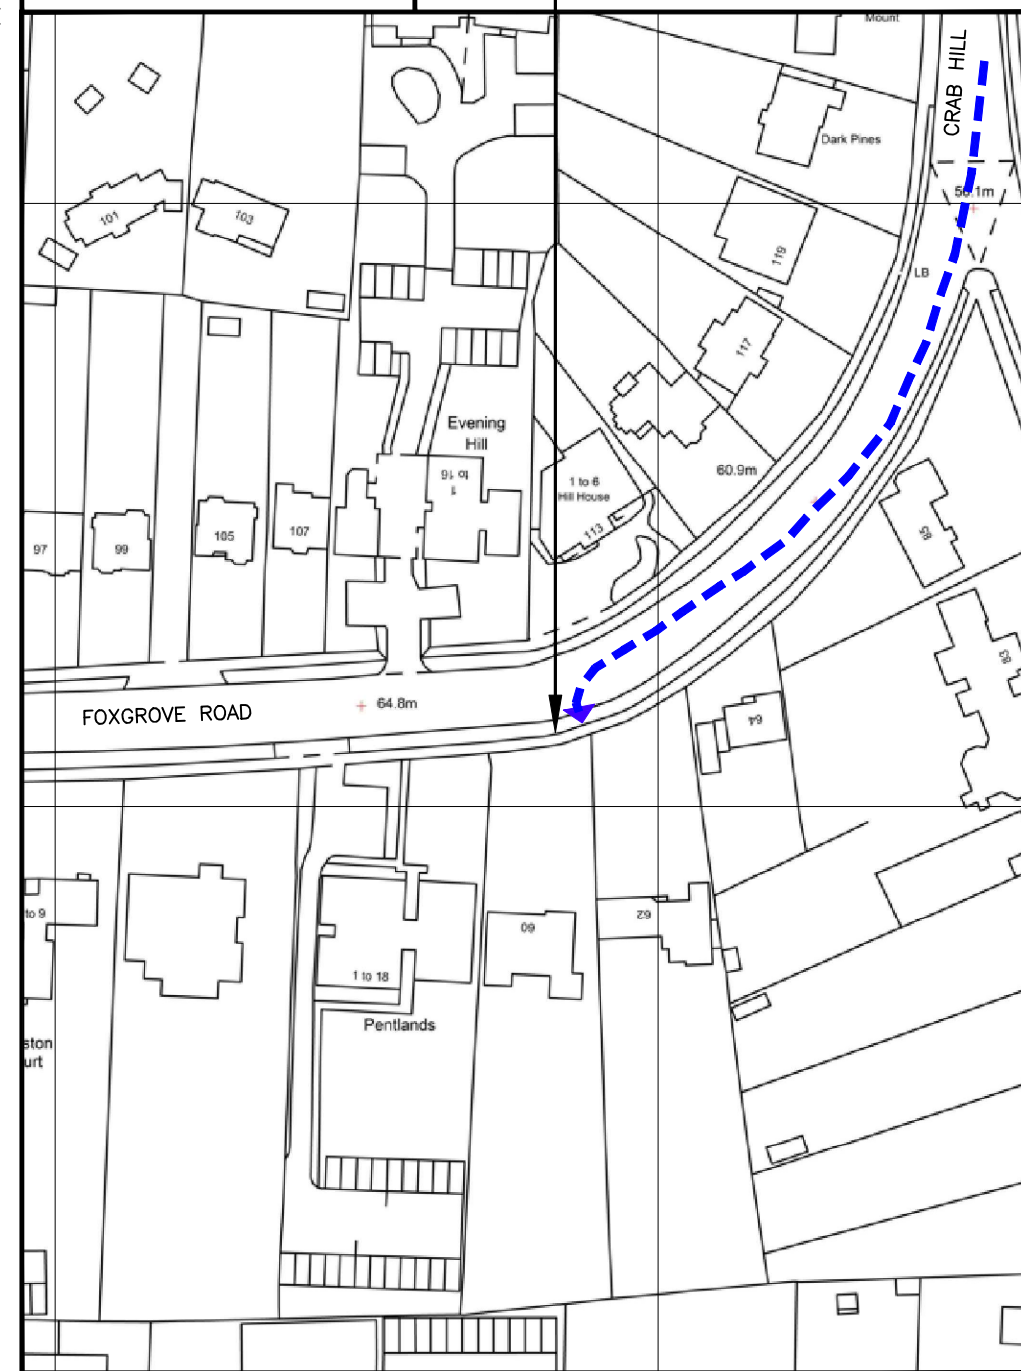



1 700 00

 

538400

538500

Reproduced by permission of Ordnance
Survey on behalf of the Controller of Her
Majesty's Stationery Office
All rights reserved. © Crown Copyright
licence no. 100035093

 

ALL DIMENSIONS IN METRES



SITE PHOTOGRAPH

The drawings comply with TEF & Vodafone Standard ICNIRP guidelines.
Designed in accordance with CTIL document: SDN0013 v1.0

ALL DIMENSIONS ARE IN mm UNLESS NOTED OTHERWISE



N.G.R	E: 170015	N: 538476
-------	-----------	-----------

DIRECTIONS TO SITE

HEAD SOUTH—WEST ON M25. AT JUNCTION 3, EXIT TOWARDS A20/LONDON(SE)/SWANLEY. AT SWANLEY INTERCHANGE, TAKE THE 5TH EXIT ONTO THE A20 SLIP ROAD TO LONDON(SE)/LEWISHAM. MERGE ONTO A20. TAKE THE A222 EXIT TOWARDS BROMLEY/CHISLEHURST/SIDCUP. AT FROGNAL CORNER ROUNDABOUT, TAKE THE 1ST EXIT ONTO PERRY ST/A222. AT THE ROUNDABOUT, TAKE THE 2ND EXIT ONTO BICKLEY PARK RD/A222. CONTINUE ONTO WIDMORE RD. TURN RIGHT ONTO TWEEDY RD/A21. TURN LEFT ONTO LONDON RD. TURN RIGHT ONTO BECKENHAM LN/A222. TURN RIGHT ONTO FARNABY RD. TURN RIGHT ONTO RAVENSBORNE AVE. TURN LEFT ONTO CRAB HILL. CONTINUE ONTO FOXGROVE RD. SITE IS ON THE LEFT

NOTES:

B	Site Re-Design	SITEC	SITEC	29/10/21	
A	Issued for Approval	SM	DmC	01/09/21	
REV	MODIFICATION	BY	CH	DATE	

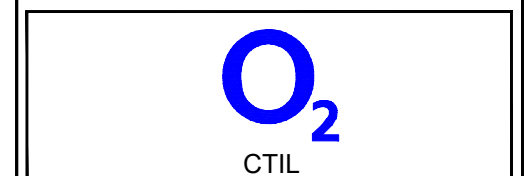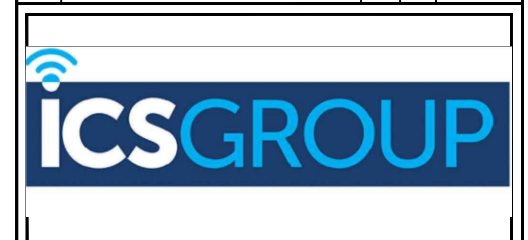

Cell Name		Opt.
FOXGROVE ROAD		—
Cell ID No		
CORNERSTONE	TEF	VF
30420200	95433	—

Site Address / Contact Details

FOXGROVE ROAD
LONDON
BR3 5BJ

Drawing Title:

SITE LOCATION MAPS

Purpose of issue:

PLANNING

Dwg
Rev:

Drawing Number:

100

B |

Surveyed By:	
--------------	--

Original Sheet Size:

back


Drawn:	
--------	--

Date:

Checked:	
----------	--

Date: _____

Issue:

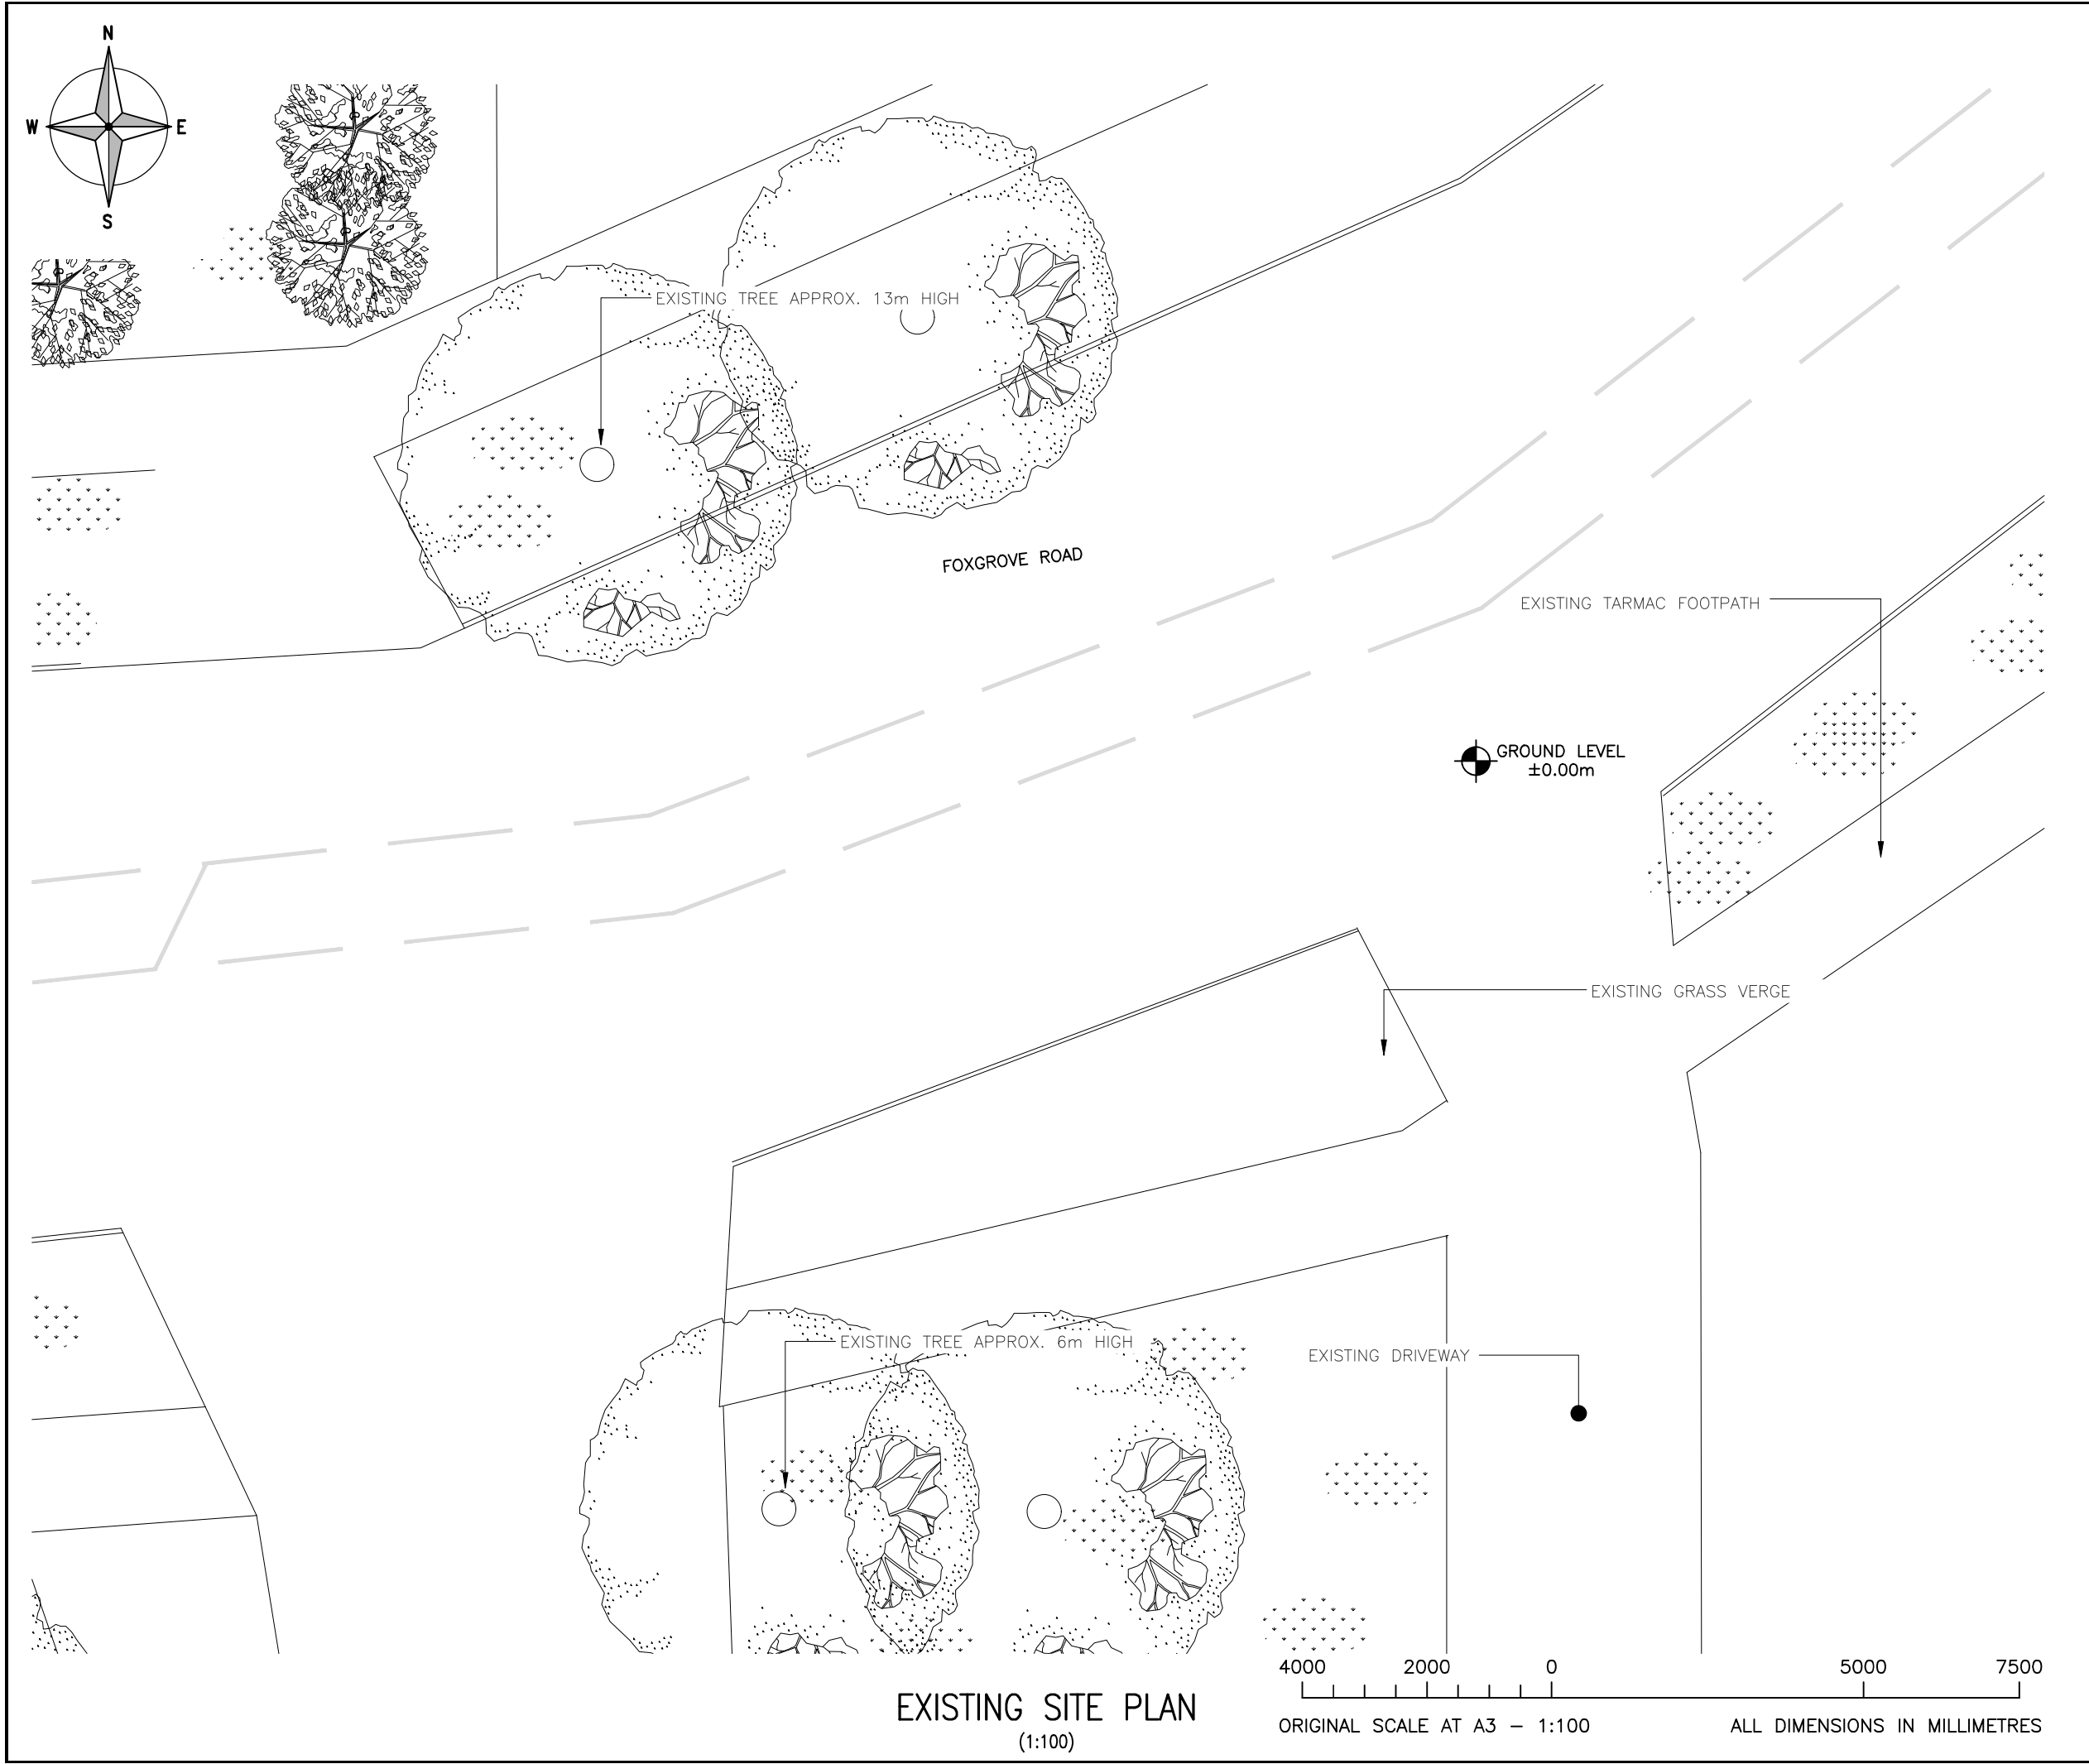

EXISTING SITE PLAN
(1:100)

4000 2000 0 5000 7500
ORIGINAL SCALE AT A3 – 1:100 ALL DIMENSIONS IN MILLIMETRES


ALL DIMENSIONS ARE IN mm UNLESS NOTED OTHERWISE

N.G.R E: 170015 N: 538476

NOTES:

B	Site Re-Design	SITEC	SITEC	29/10/21
A	Issued for Approval	SM	DMc	01/09/21

REV	MODIFICATION	BY	CH	DATE
-----	--------------	----	----	------

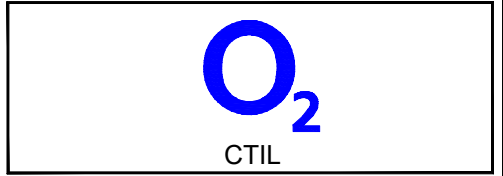

Cell Name Opt.

FOXGROVE ROAD –

Cell ID No

CORNERSTONE TEF VF

30420200 95433 –

Site Address / Contact Details

FOXGROVE ROAD
LONDON
BR3 5BJ


Drawing Title:
EXISTING SITE PLAN

Purpose of issue: PLANNING Dwg Rev:

Drawing Number: 200 B


Surveyed By: Sitec Original Sheet Size: A3 Pack Issue:

Drawn: SM Date: 01/09/21 Checked: DMc Date: 01/09/21 C

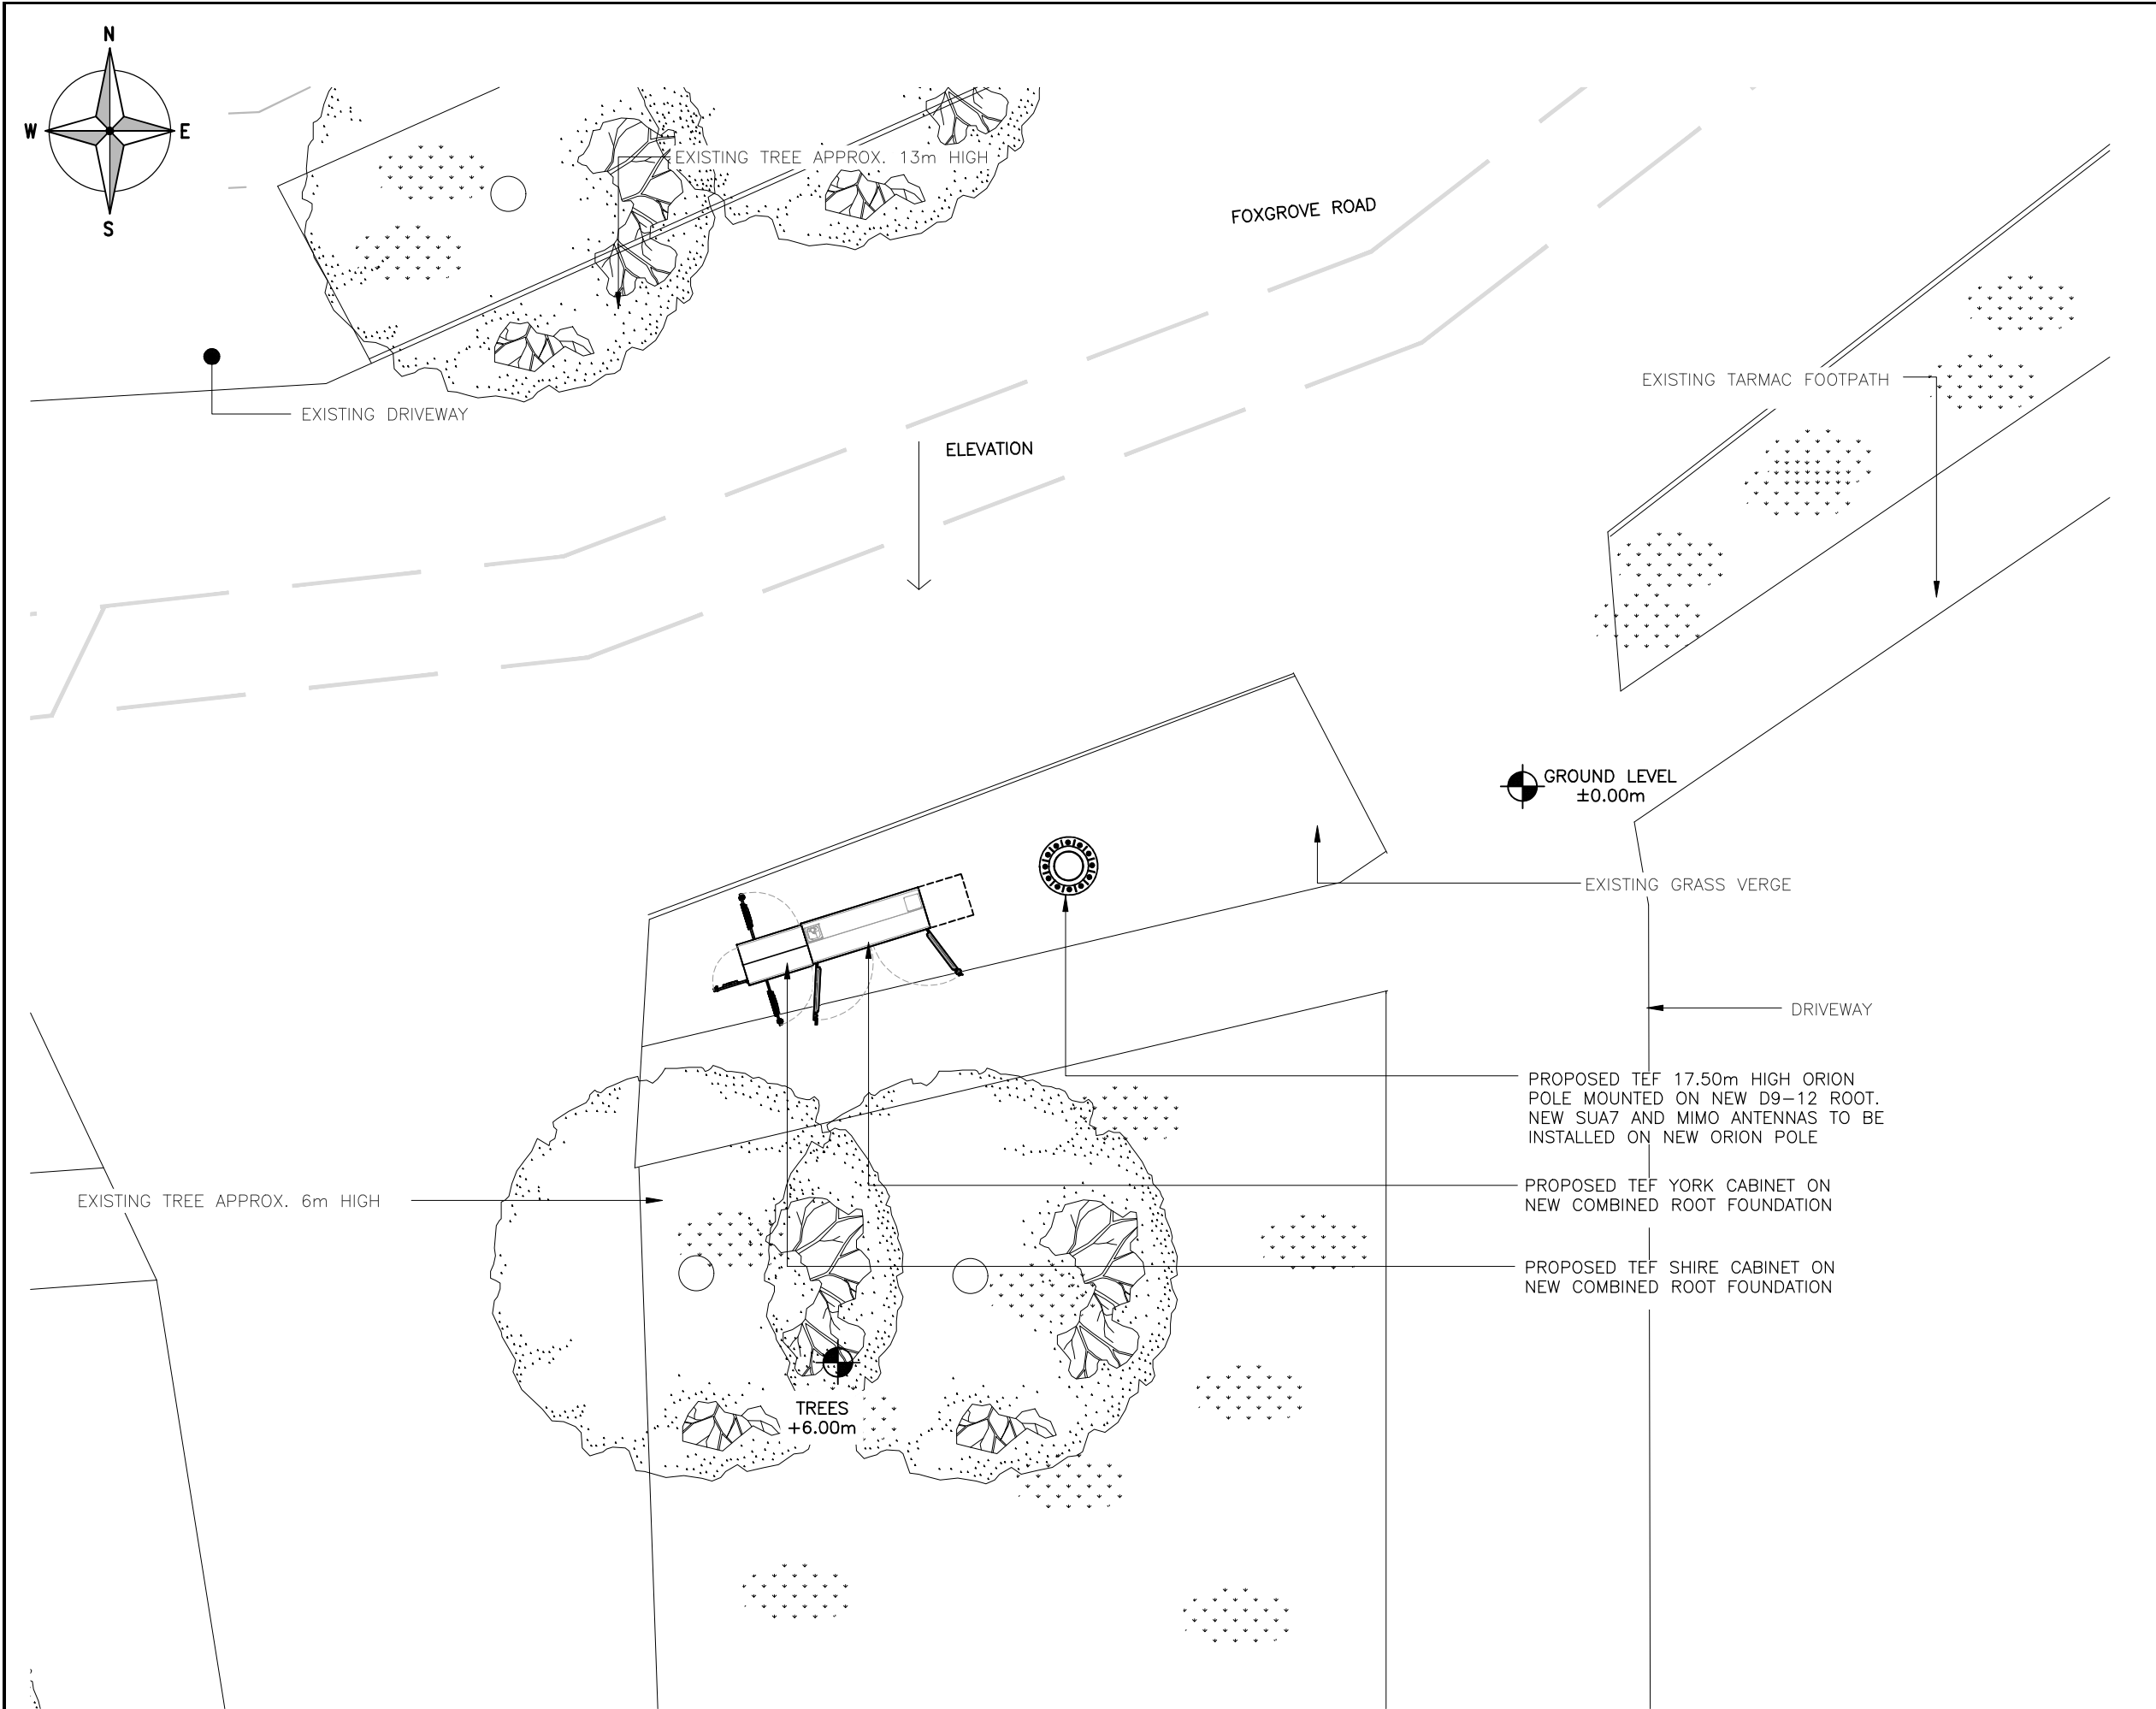

The drawings comply with TEF & Vodafone Standard ICNIRP guidelines.
Designed in accordance with CTIL document: SDN0013 v1.0

PROPOSED SITE PLAN
(1:100)

 

ALL DIMENSIONS ARE IN mm UNLESS NOTED OTHERWISE

N.G.R

E: 170015


N: 538476

NOTES:

C	Pole Height Amended	SITEC	SITEC	17/11/21
B	Site Re-Design	SITEC	SITEC	29/10/21
A	Issued for Approval	SM	DMc	01/09/21
REV	MODIFICATION	BY	CH	DATE

CTIL

Cell Name		Opt.
FOXGROVE ROAD		-
Cell ID No		
CORNERSTONE	TEF	VF
30420200	95433	-
Site Address / Contact Details		
FOXGROVE ROAD LONDON BR3 5BJ		
Drawing Title: PROPOSED SITE PLAN		
Purpose of issue: PLANNING		Dwg Rev:
Drawing Number: 201		C
Surveyed By: Sitec		Original Sheet Size: A3
Drawn: SM	Date: 01/09/21	Checked: DMc
Date: 01/09/21		Pack Issue: C

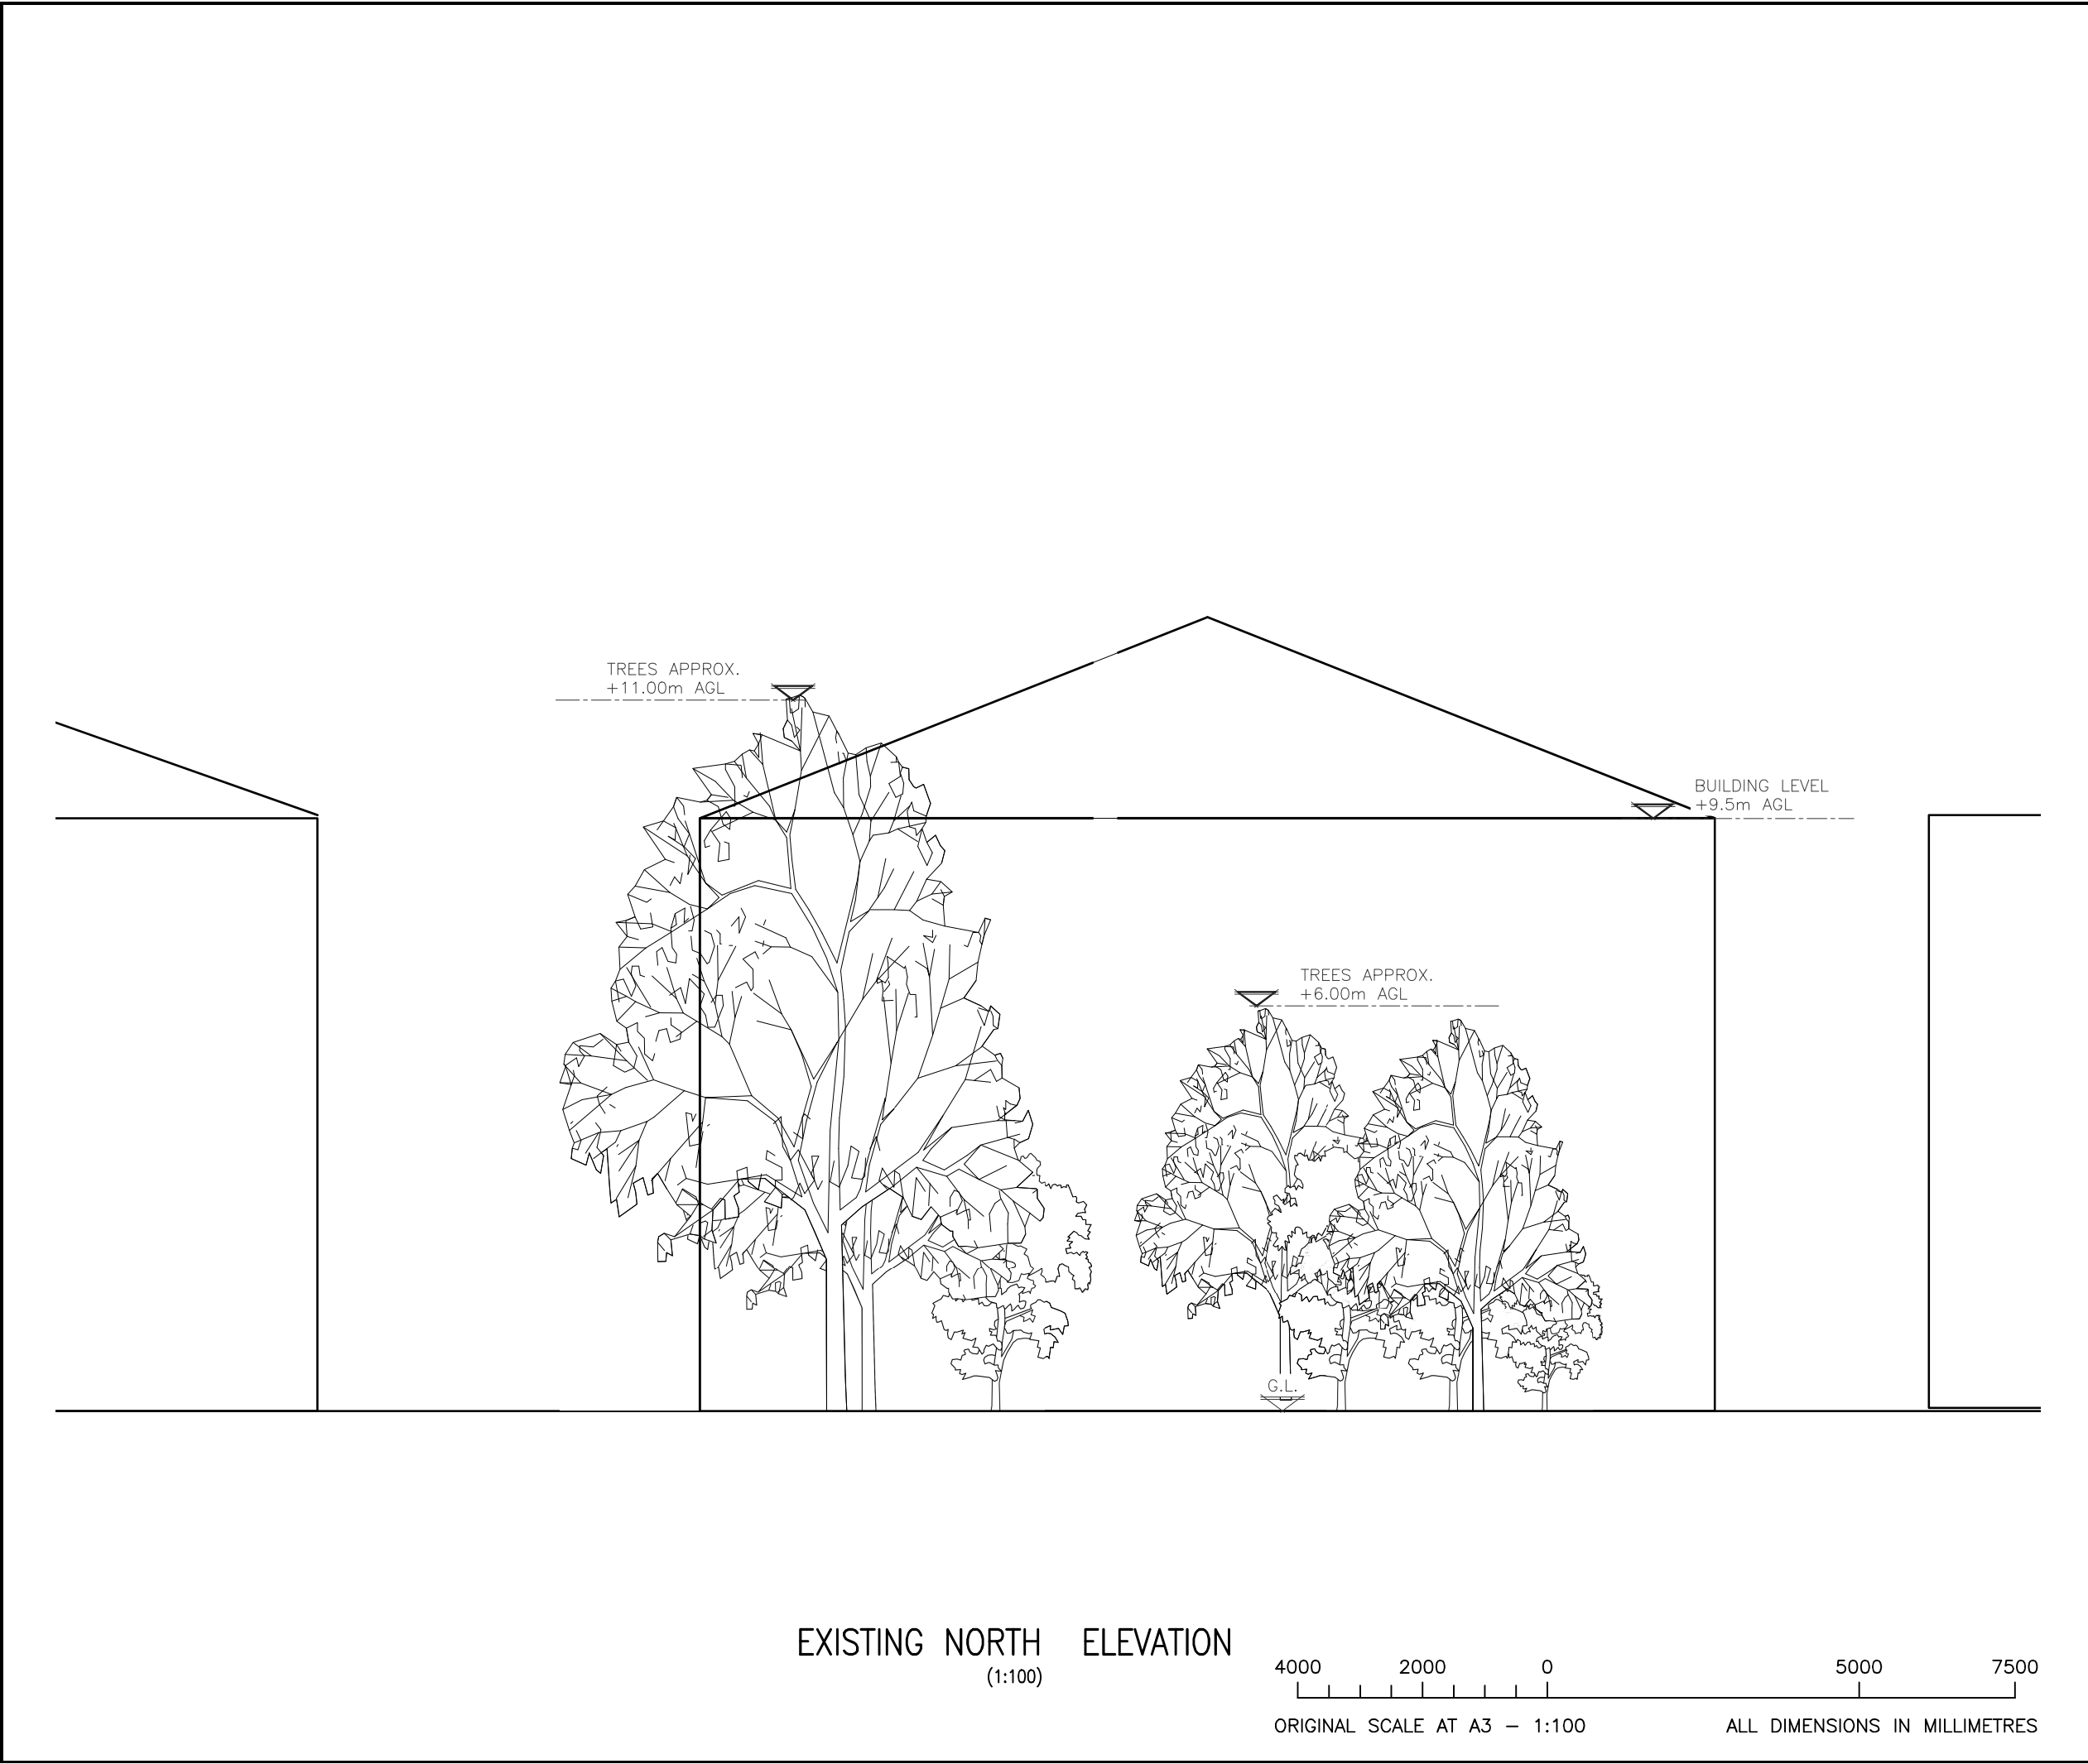

ALL DIMENSIONS ARE IN mm UNLESS NOTED OTHERWISE									
N.G.R		E: 170015			N: 538476				
NOTES:									

