



1. Do not scale off this drawing.
2. All Bell Phillips architects drawings to be read in conjunction with written specification and all other consultant drawings.
3. All dimensions to be checked on site.
4. Any errors or omissions to be reported to Bell Phillips architects immediately, prior to work being carried out.

Materials Key


01. Brick
02. PPC metal coping (colour matched to louvres)
03. Steel louvred access doors (colour matched to louvres)
04. Rainwater downpipe (colour matched to louvres)
05. Steel louvred ventilation grille (colour matched to louvres)

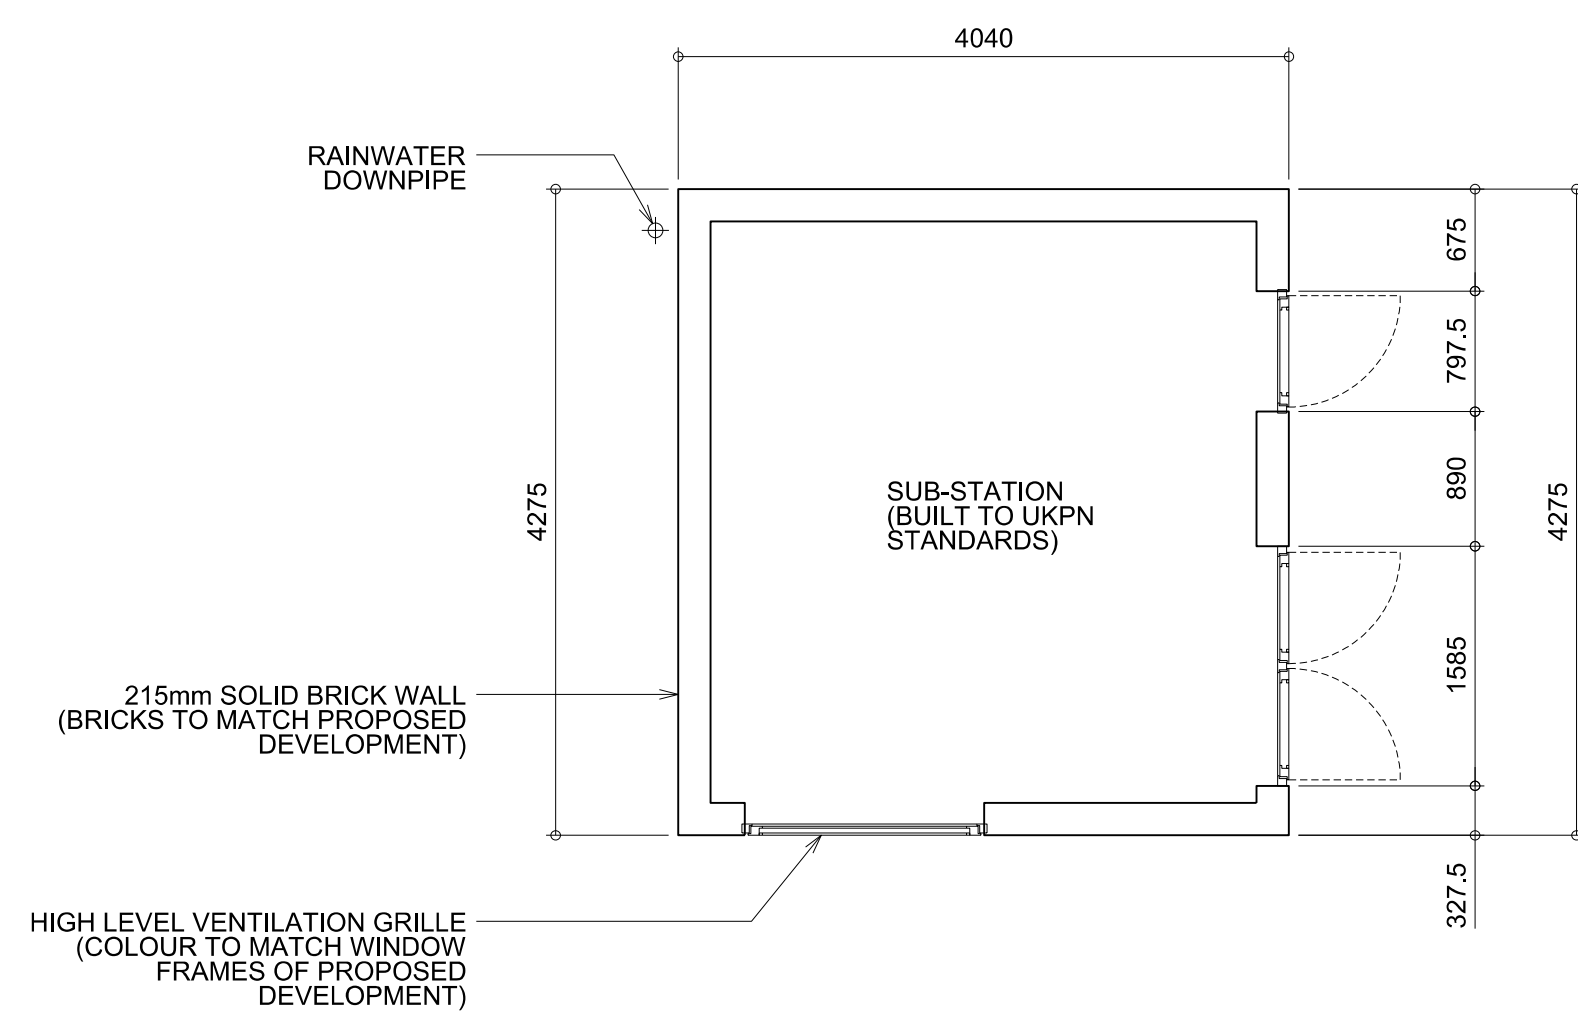


1 PLAN

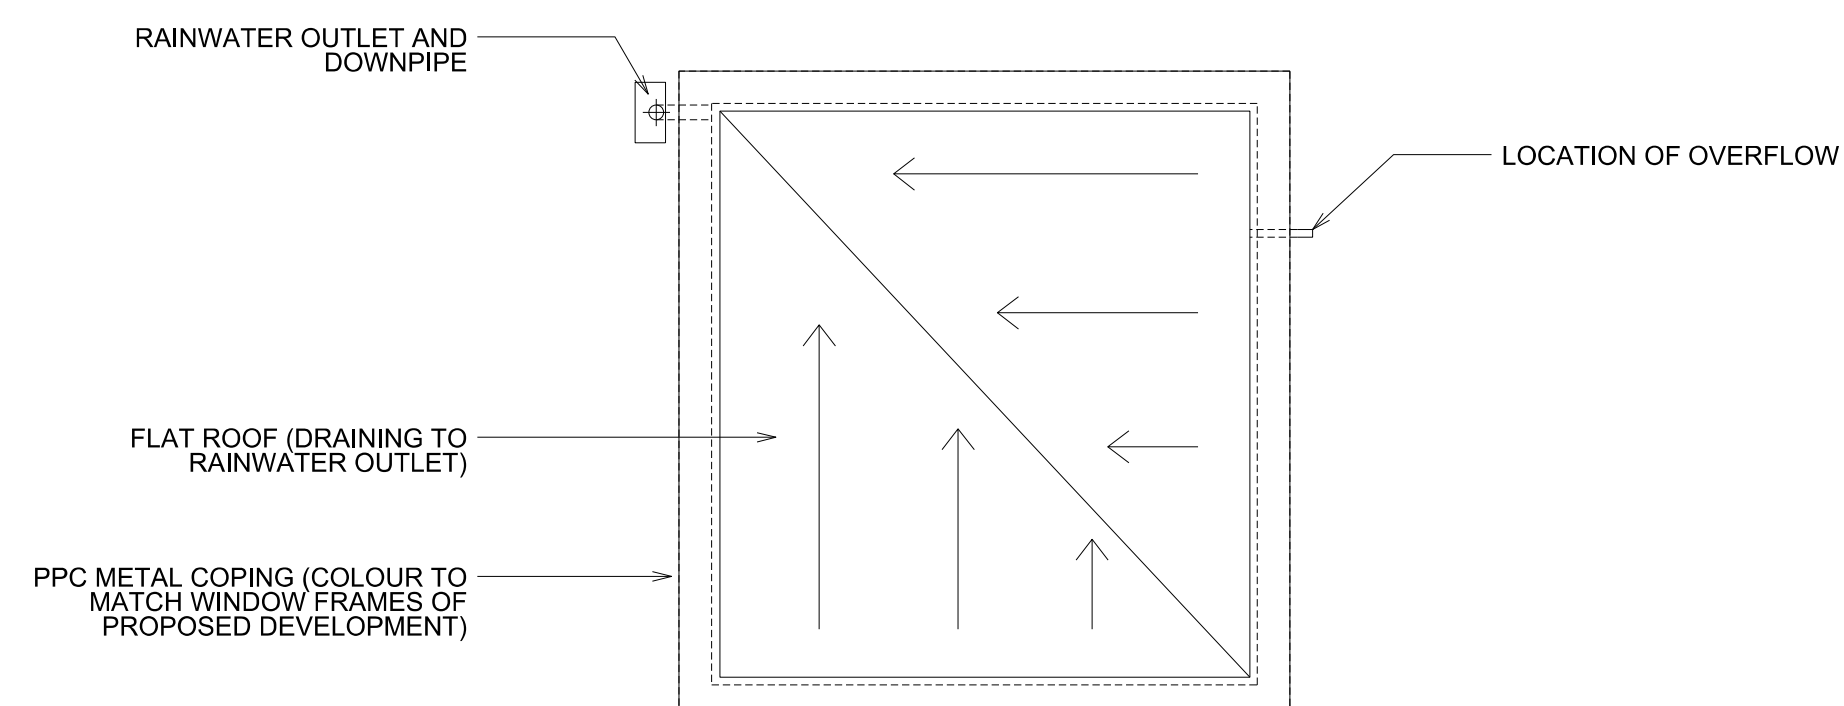


2 ROOF PLAN

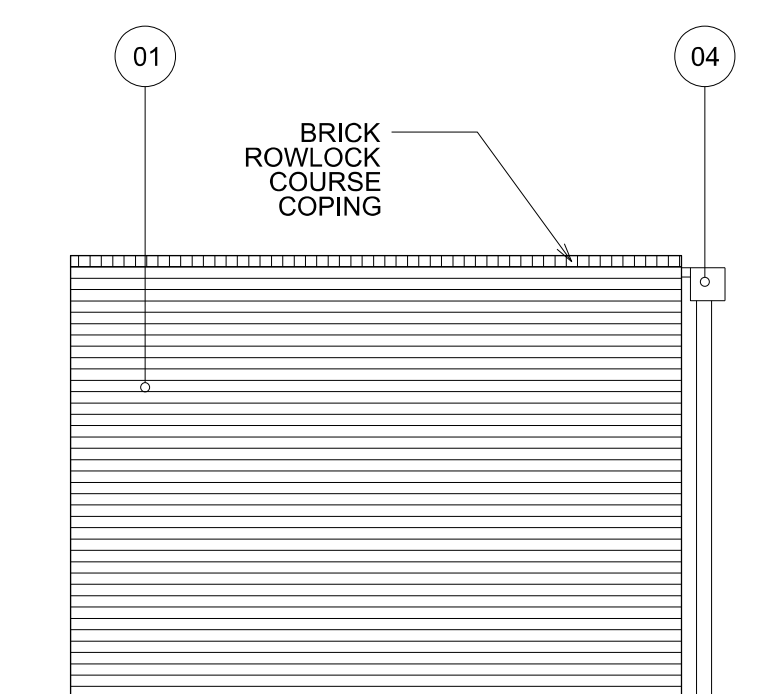


3 NORTH ELEVATION

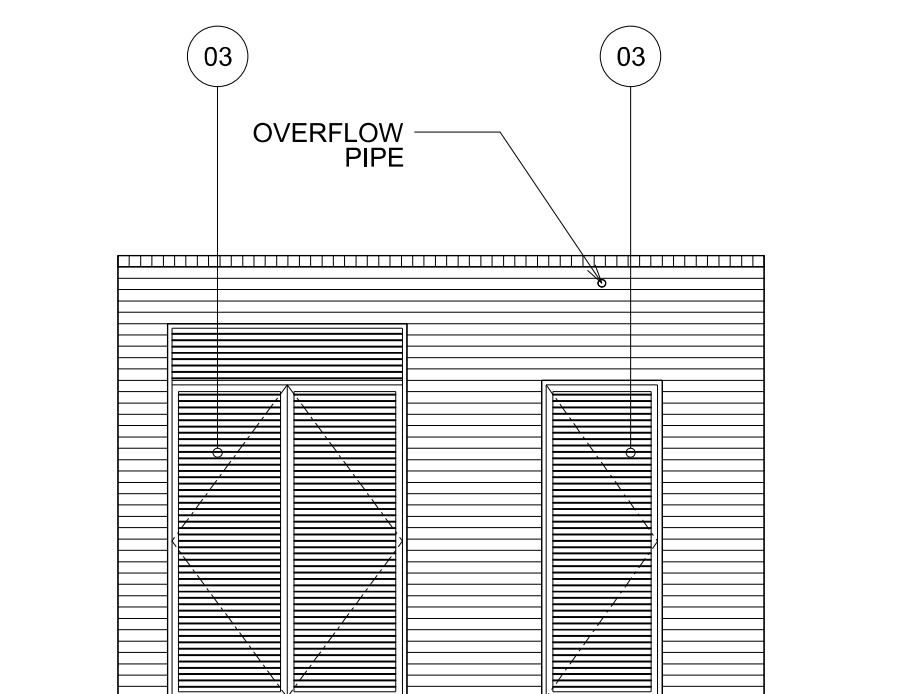

4 EAST ELEVATION

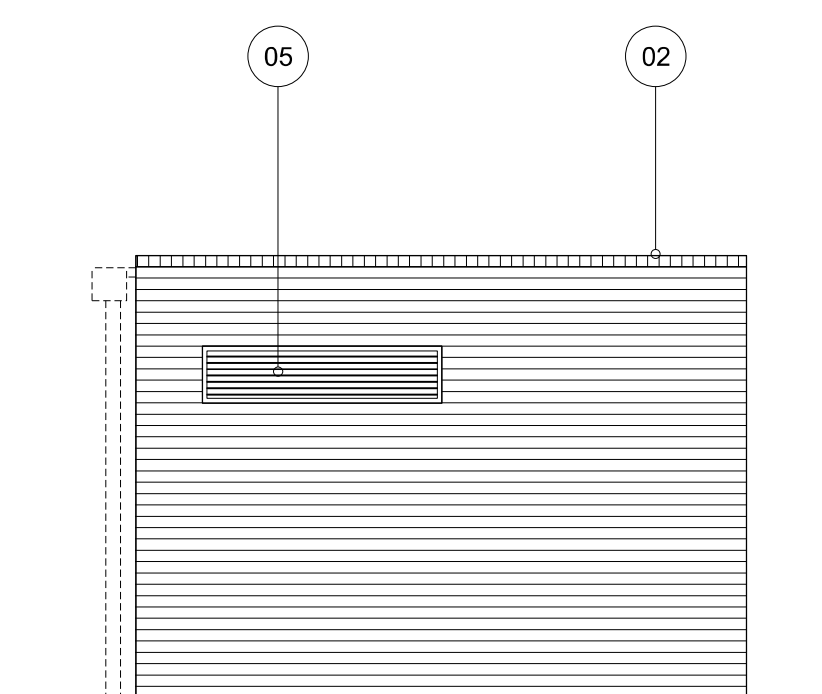


5 SOUTH ELEVATION

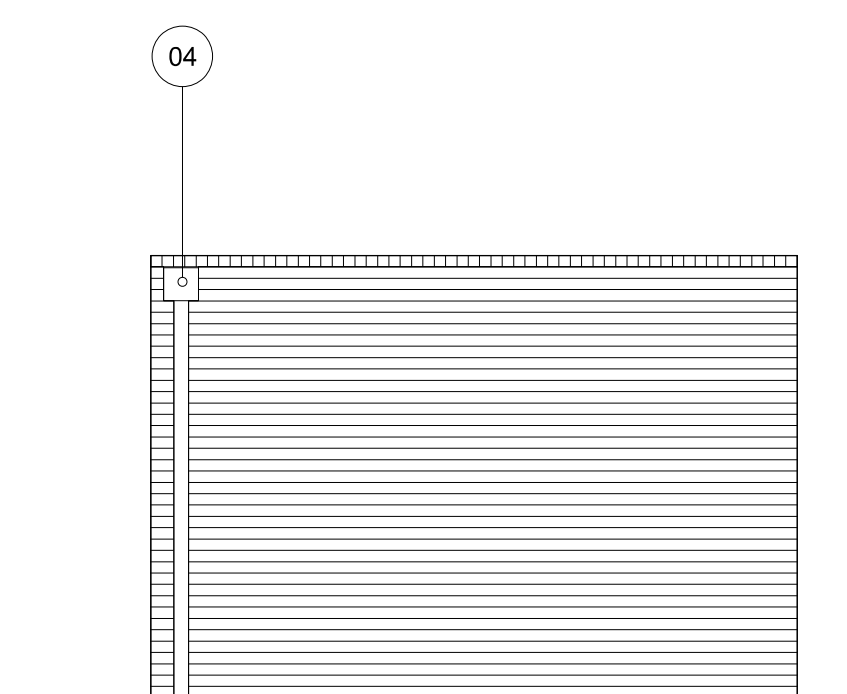

6 WEST ELEVATION

No.	Revisions	Date

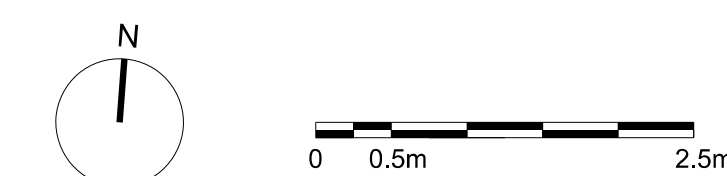


BELL PHILLIPS ARCHITECTS


First Floor T 020 7234 9330  
 43 Tanner Street E info@bellphillips.com  
 London SE1 3PL W www.bellphillips.com

Copyright: This drawing is the property of Bell Phillips architects. No disclosure or copy of it may be made without the written permission of Bell Phillips architects

Project RIVERPARK GARDENS  
 BROMLEY, BR2 0BQ

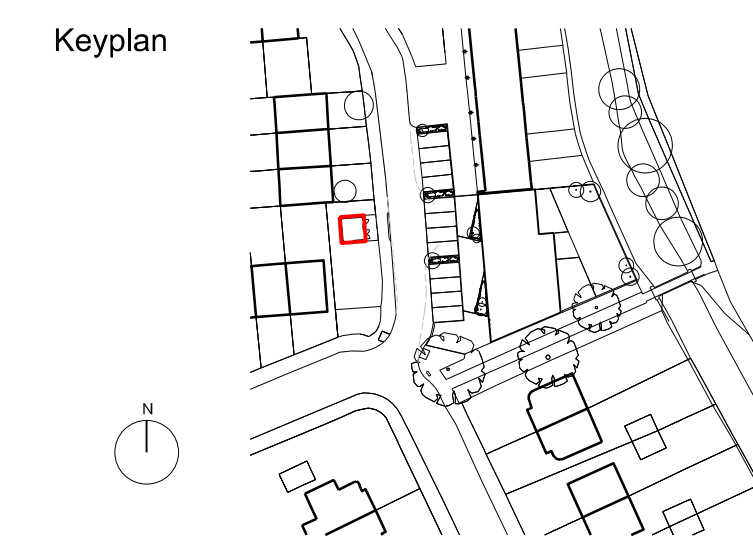

Title PROPOSED SUB-STATION

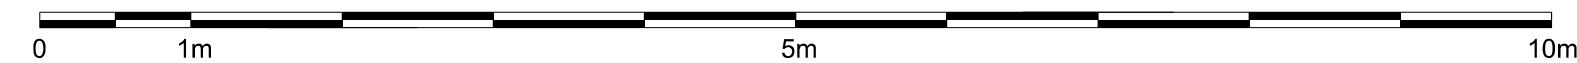

Job	Drawing No.	Rev.	
0354	P 050	-	
Drawn	Scales at A1	Scales at A3	Date
JC	1:50	1:100	03/15