



Notes:  
 Do Not Scale. Use only figured dimensions.  
 All dimensions to be checked on site prior to construction.  
 Any discrepancies to be notified to the architect.  
 All Copyright Reserved to **bhd** architects.

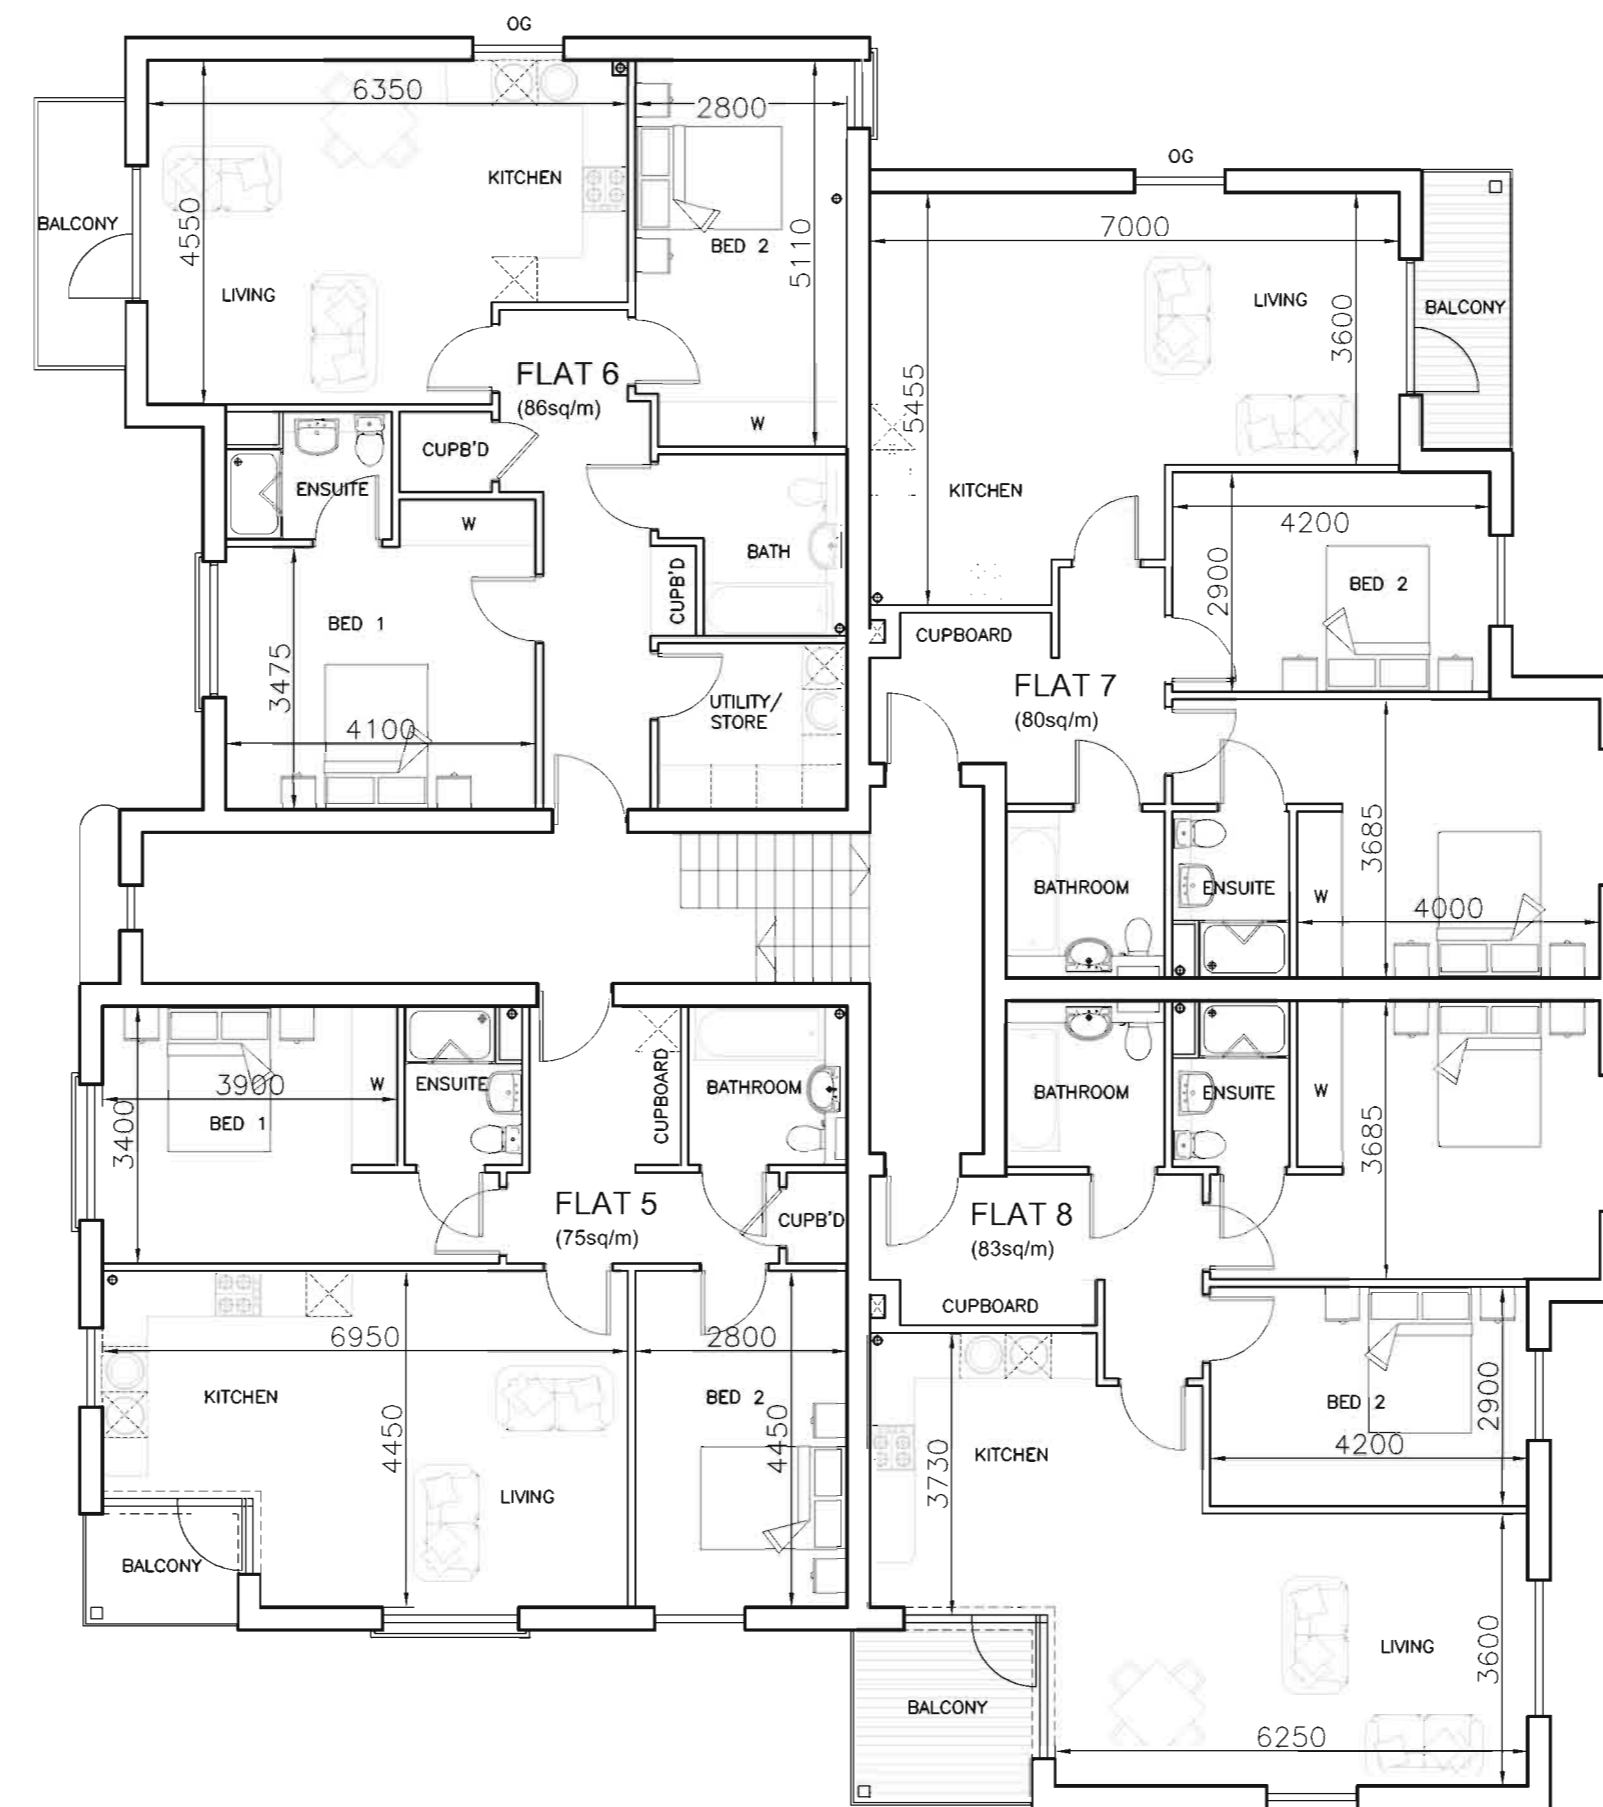


SECOND FLOOR PLAN



FIRST FLOOR PLAN

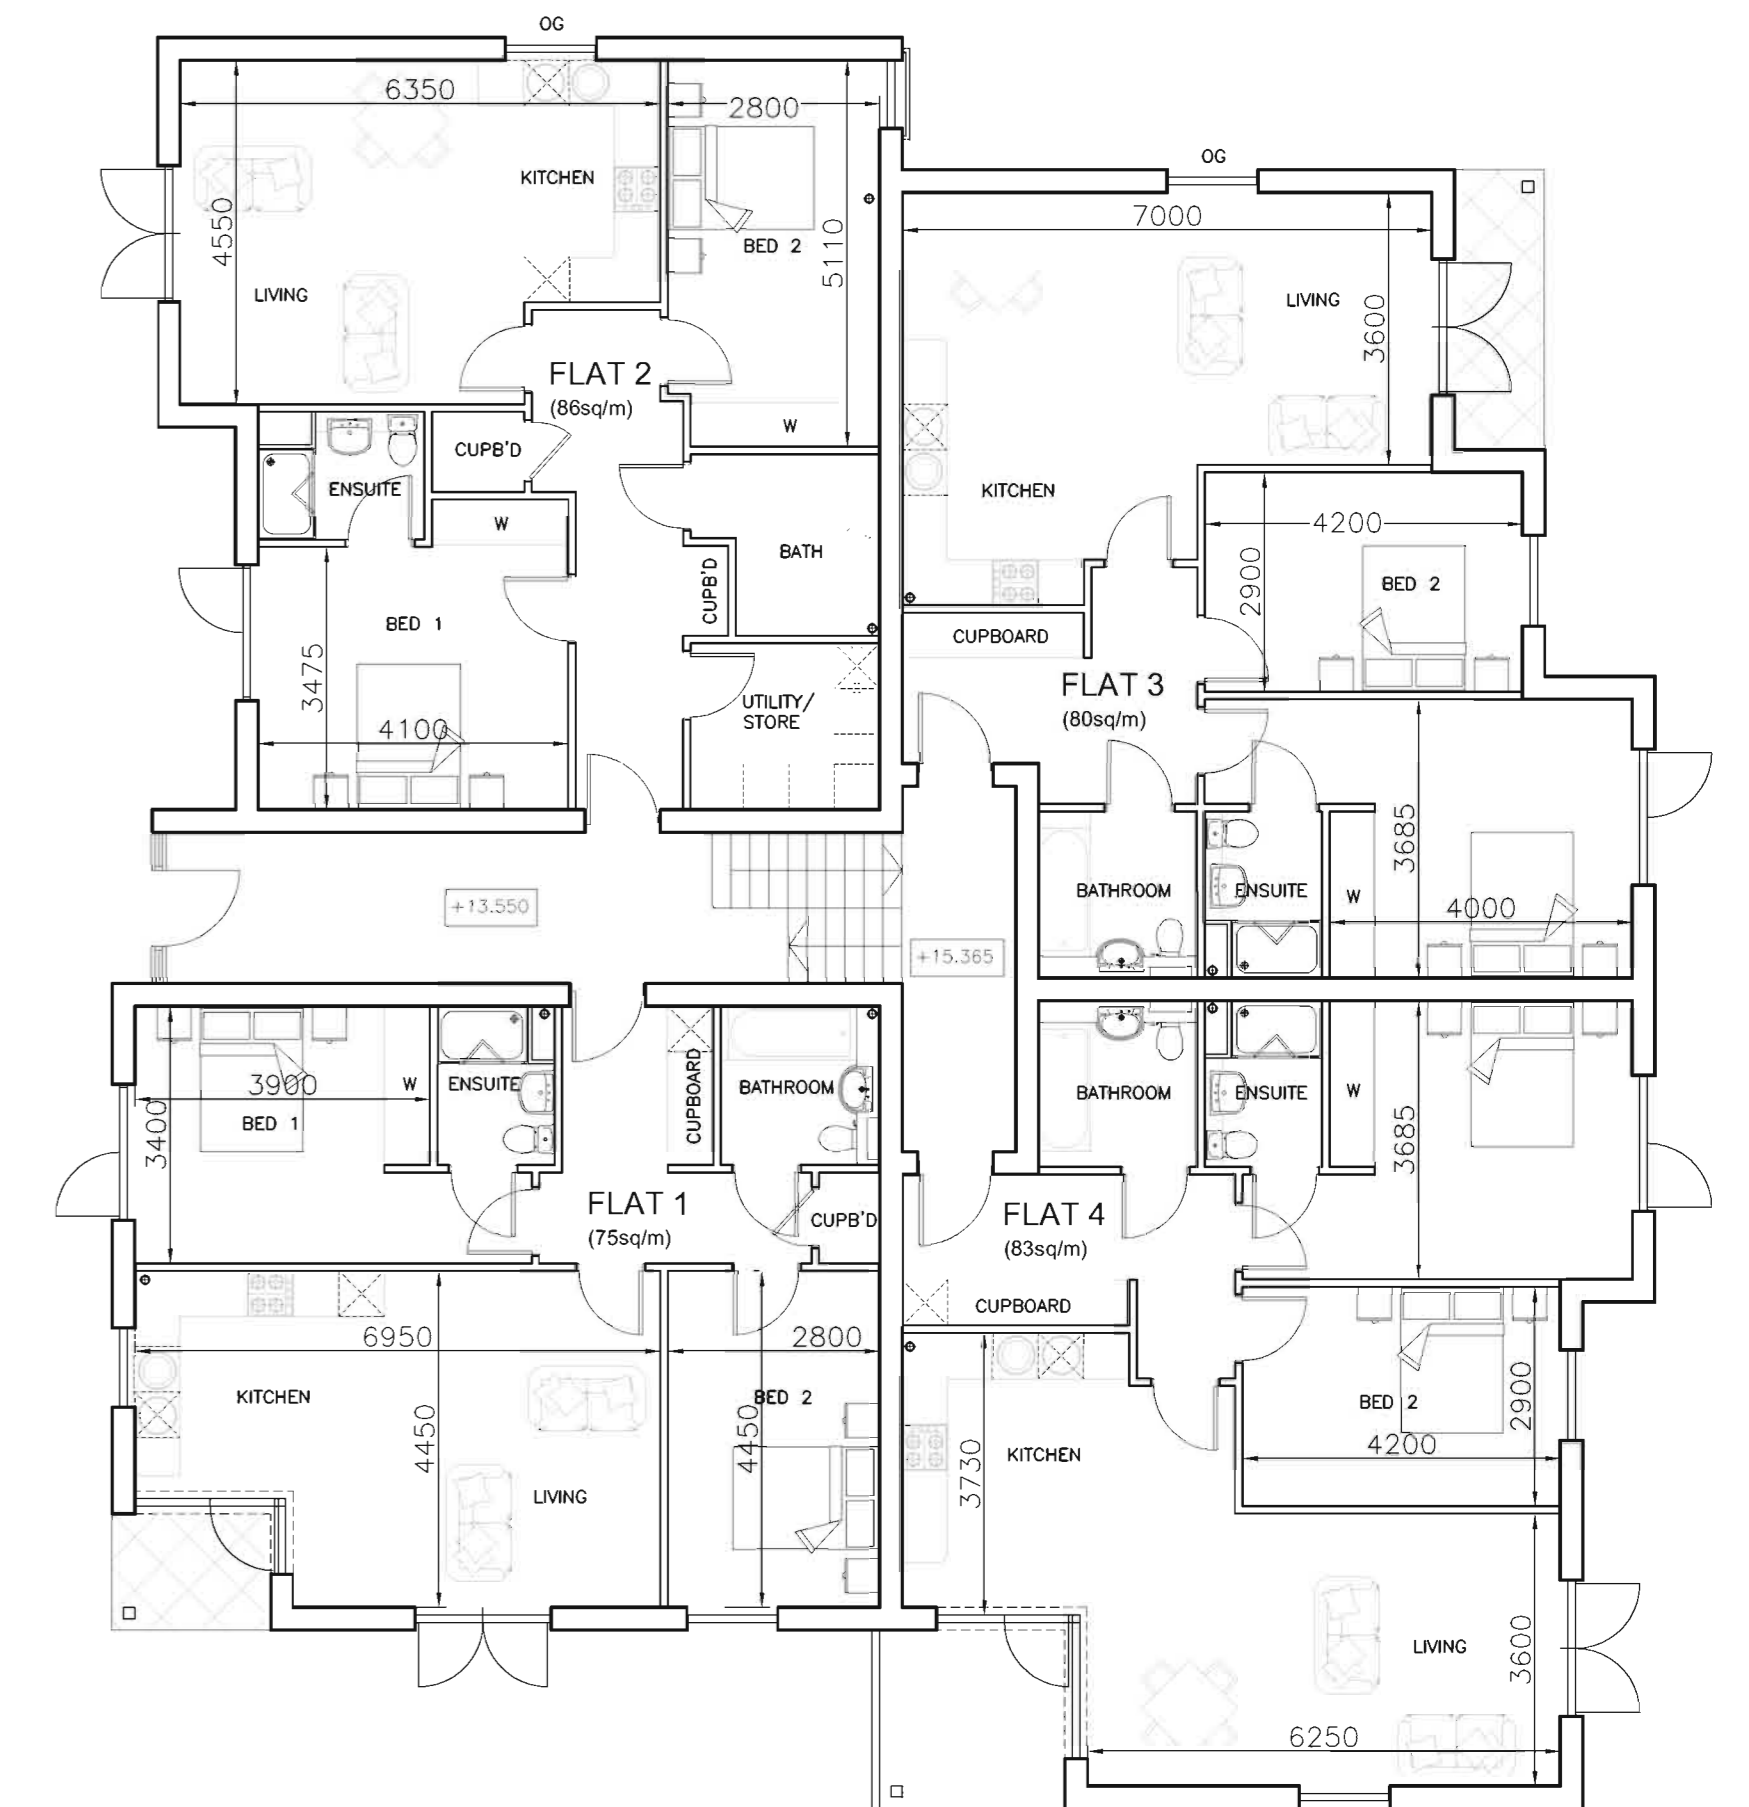

GROUND FLOOR PLAN

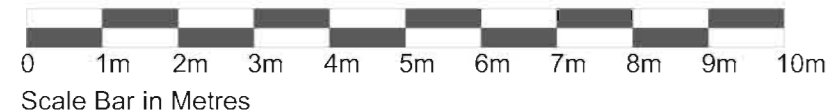

**PLANNING**

Client  
 CAVENDISH & GLOUCESTER  
 PROPERTIES LTD

Project  
 SUNSET HILL  
 HILLBROW ROAD  
 BROMLEY  
 KENT, BR1 4JL



Title  
 PROPOSED FLOOR PLANS

Project No.  
**4071**

Scale  
 1:100 @ A1

Drawn  
 ERS

Drawing No.  
 PD-12

Revision

Check  
 MB

Date  
 APRIL 2015

Rev	Date	Comments	Rev	Date	Comments