




Side Elevation




Rear Elevation

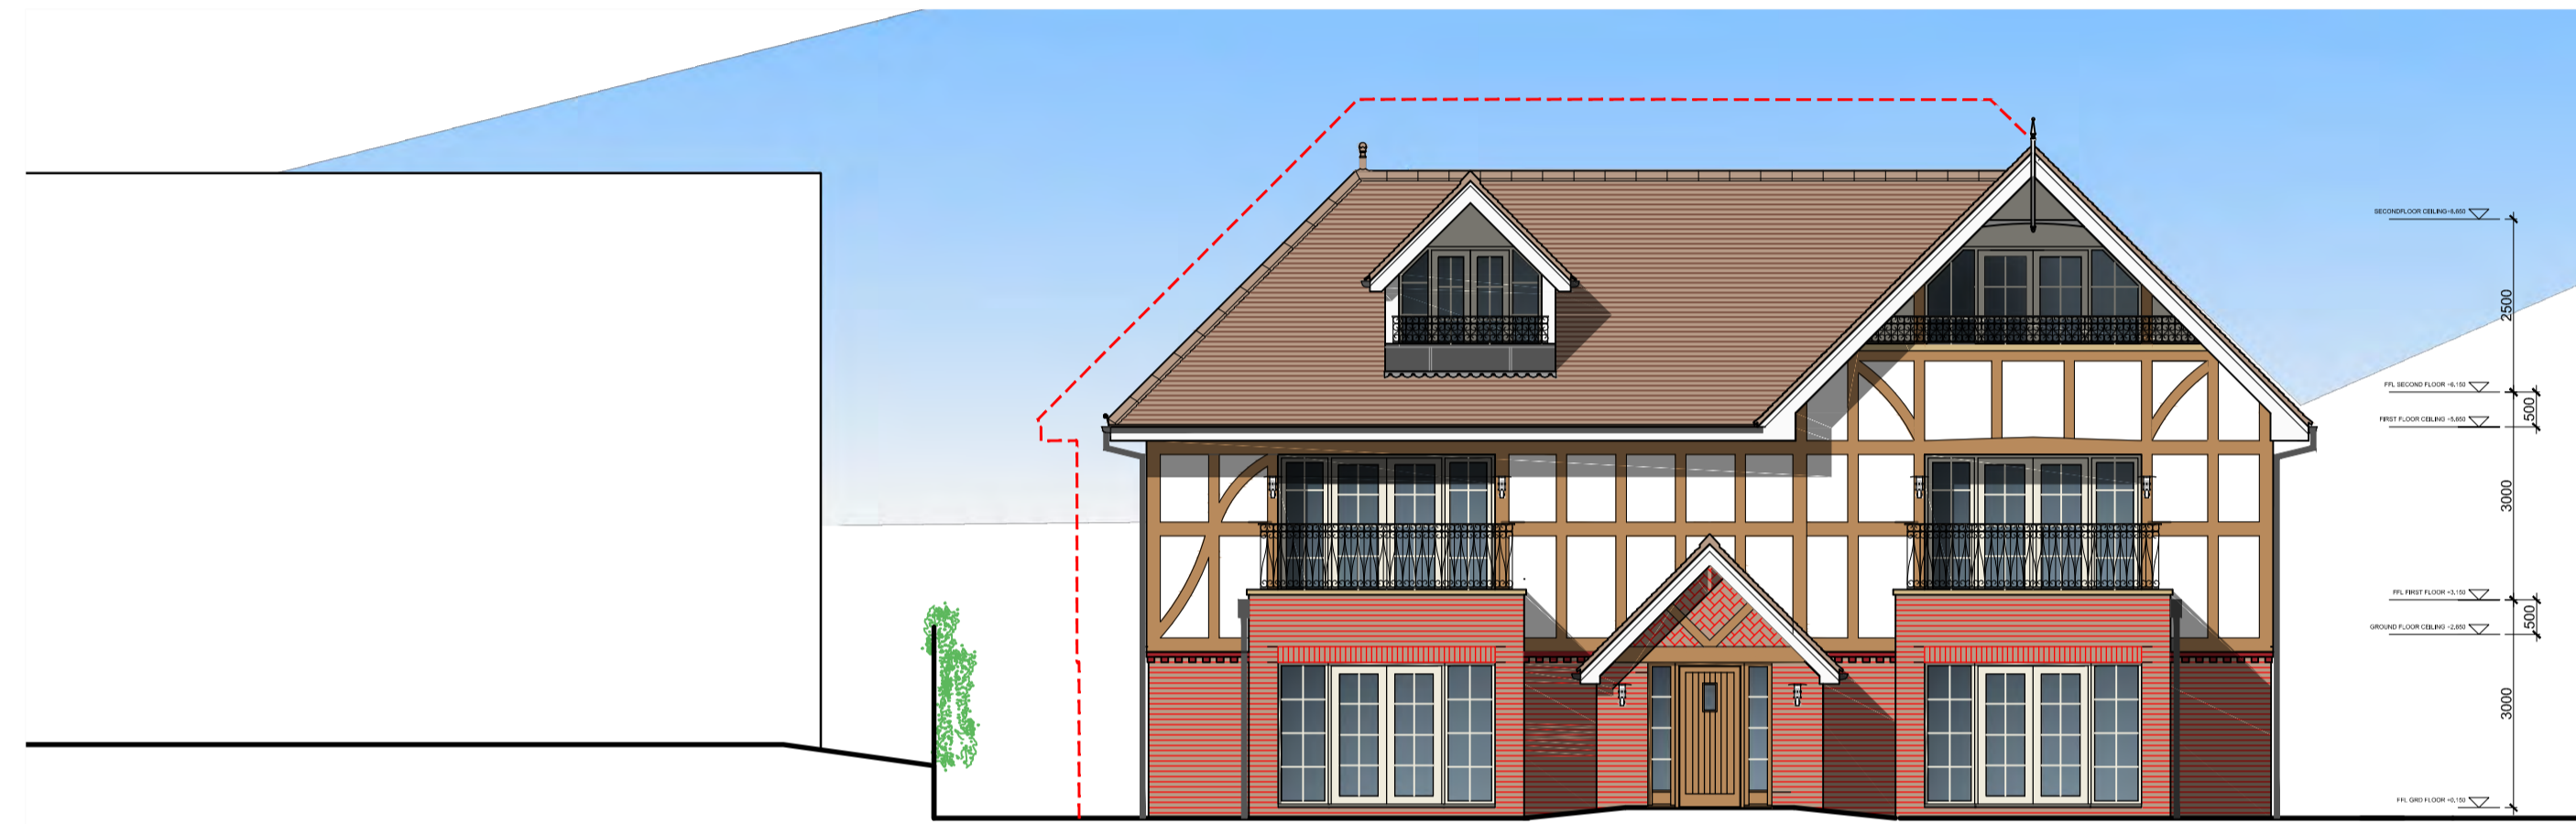


59A The Avenue


Front Elevation

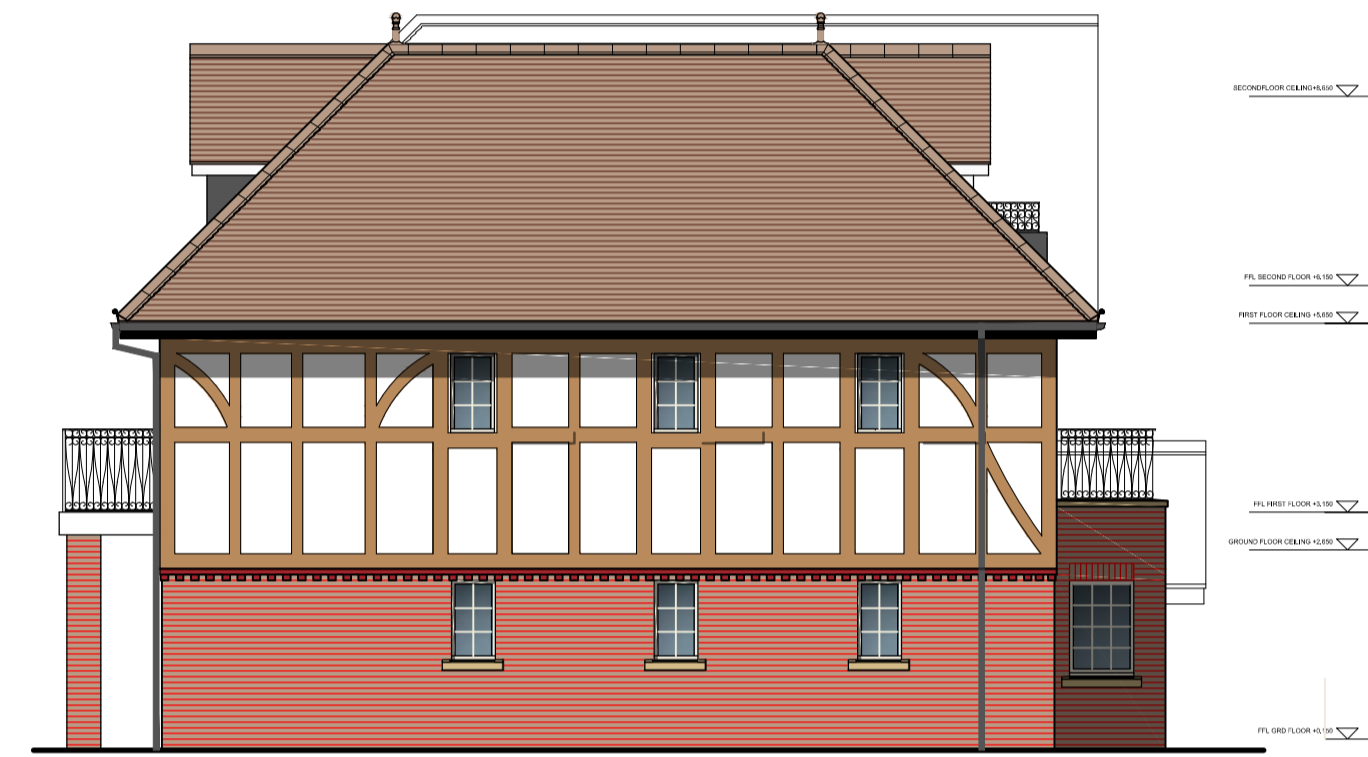


Side Elevation

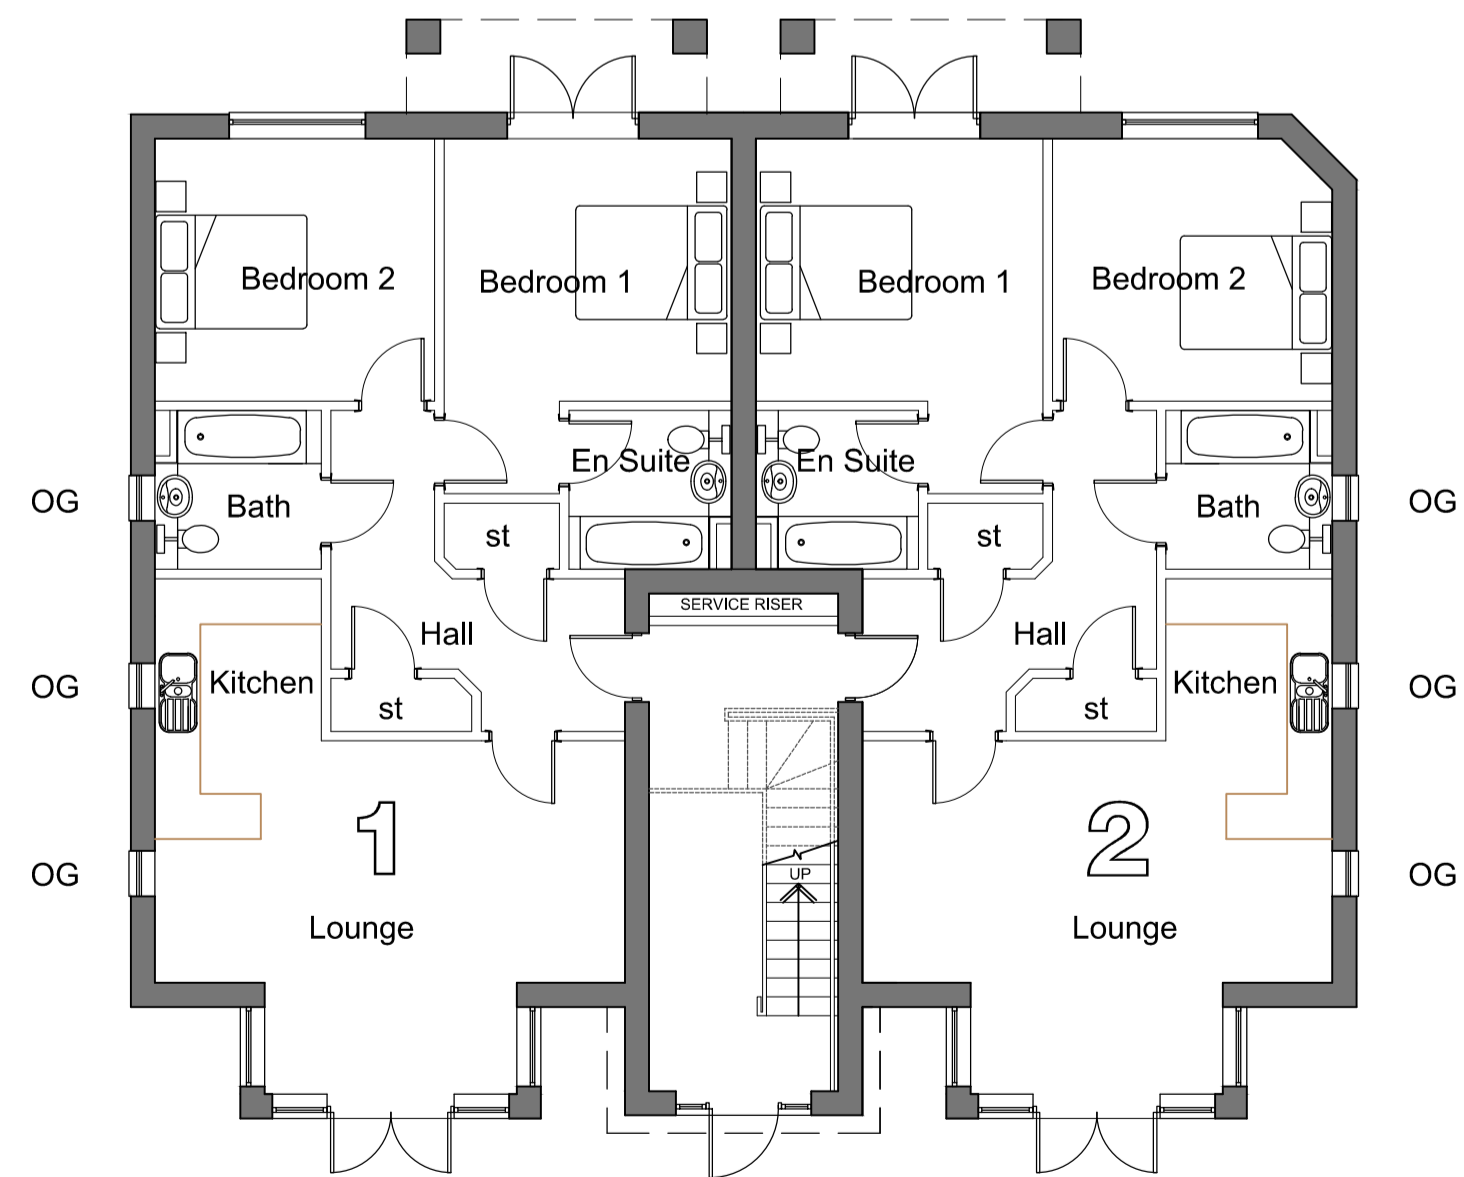

Ground Floor

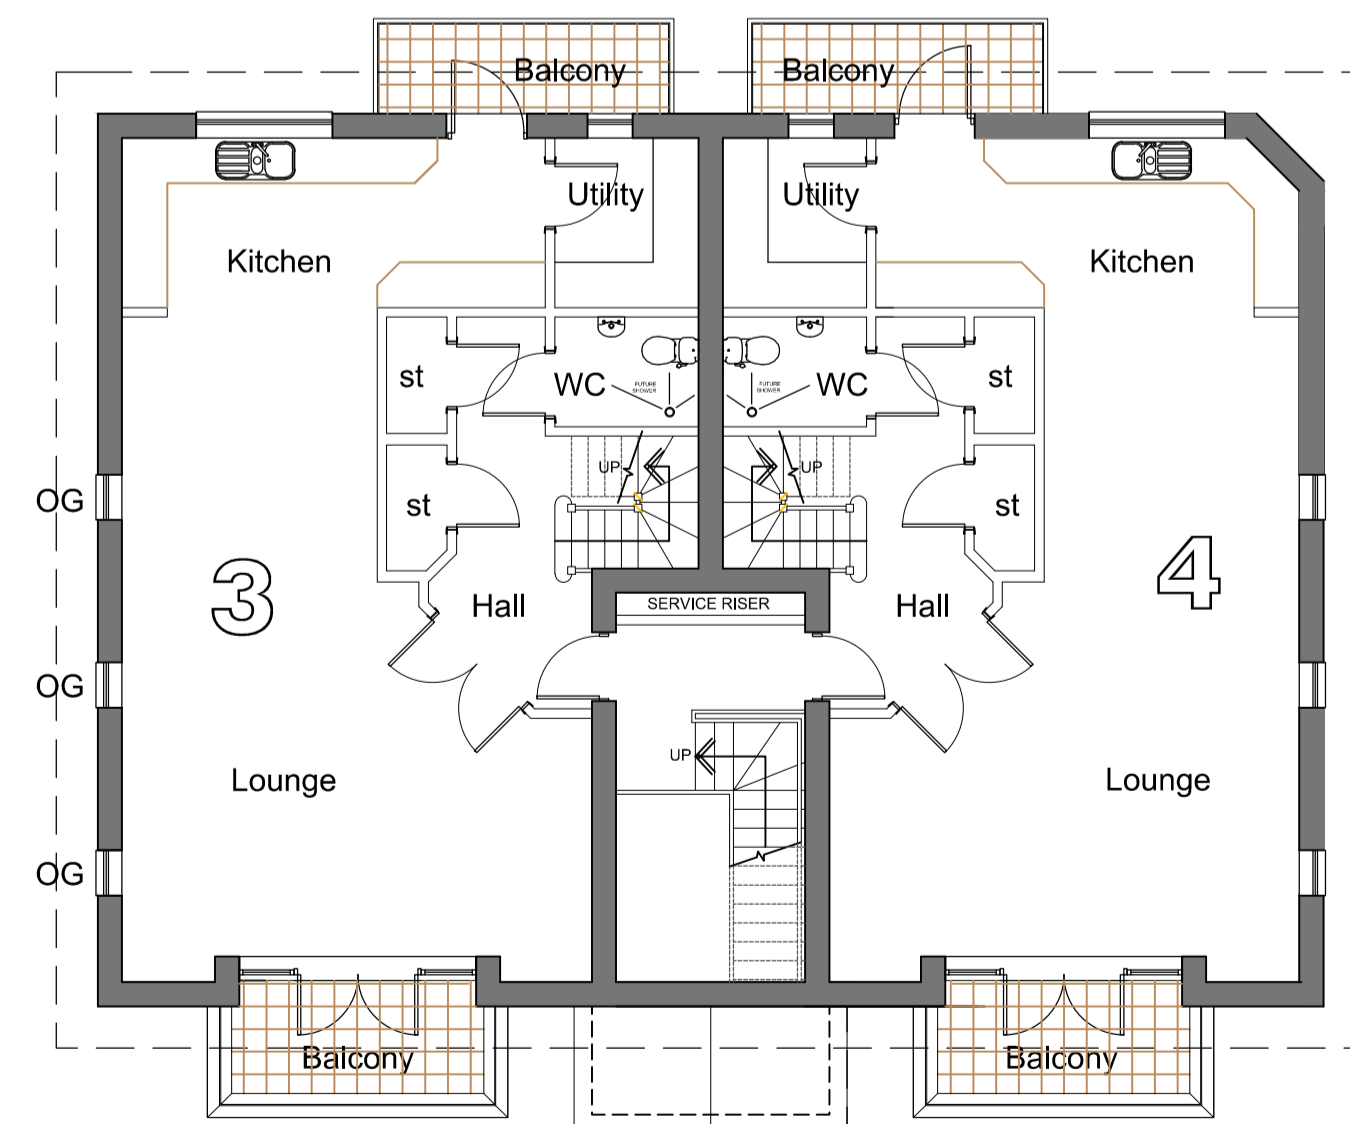

First Floor

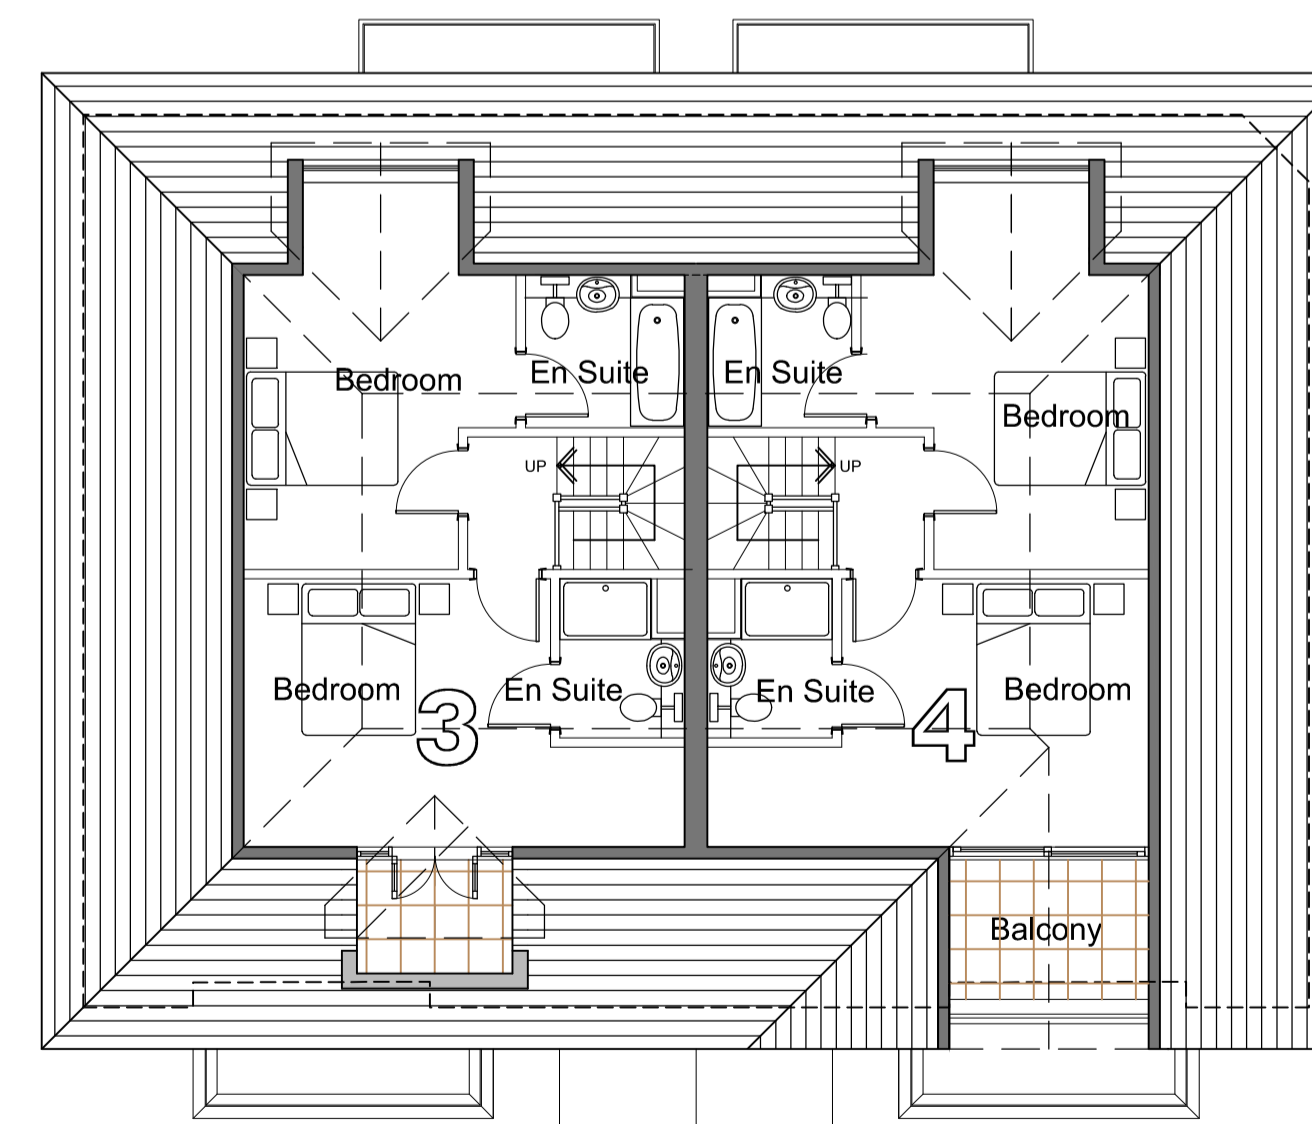

Second Floor

REVISIONS			DO NOT SCALE
REV	DATE	NOTES	INITIAL

STATUS
PLANNING

Notes

Howard Fairbairn:MHK
chartered architects

Howard Fairbairn Project Services Ltd
439 London Road
Croydon
CR0 3PF
Telephone
020 8665 5252
Facsimile
020 8665 6252
Website
hfmhk.com
Email
croydon@hfmhk.com



Client	Avestron Ltd		
Project	61 The Avenue Beckenham BR3		
Title	Block A Plans and Elevations		
Drawn by	MJA	Checked by	
Scale	1:100@A1	Date	June 2015
CAD Ref:	6383		

Dwg N°	6383 PL 103	Rev	
--------	-------------	-----	--