



EXISTING ELEVATIONS

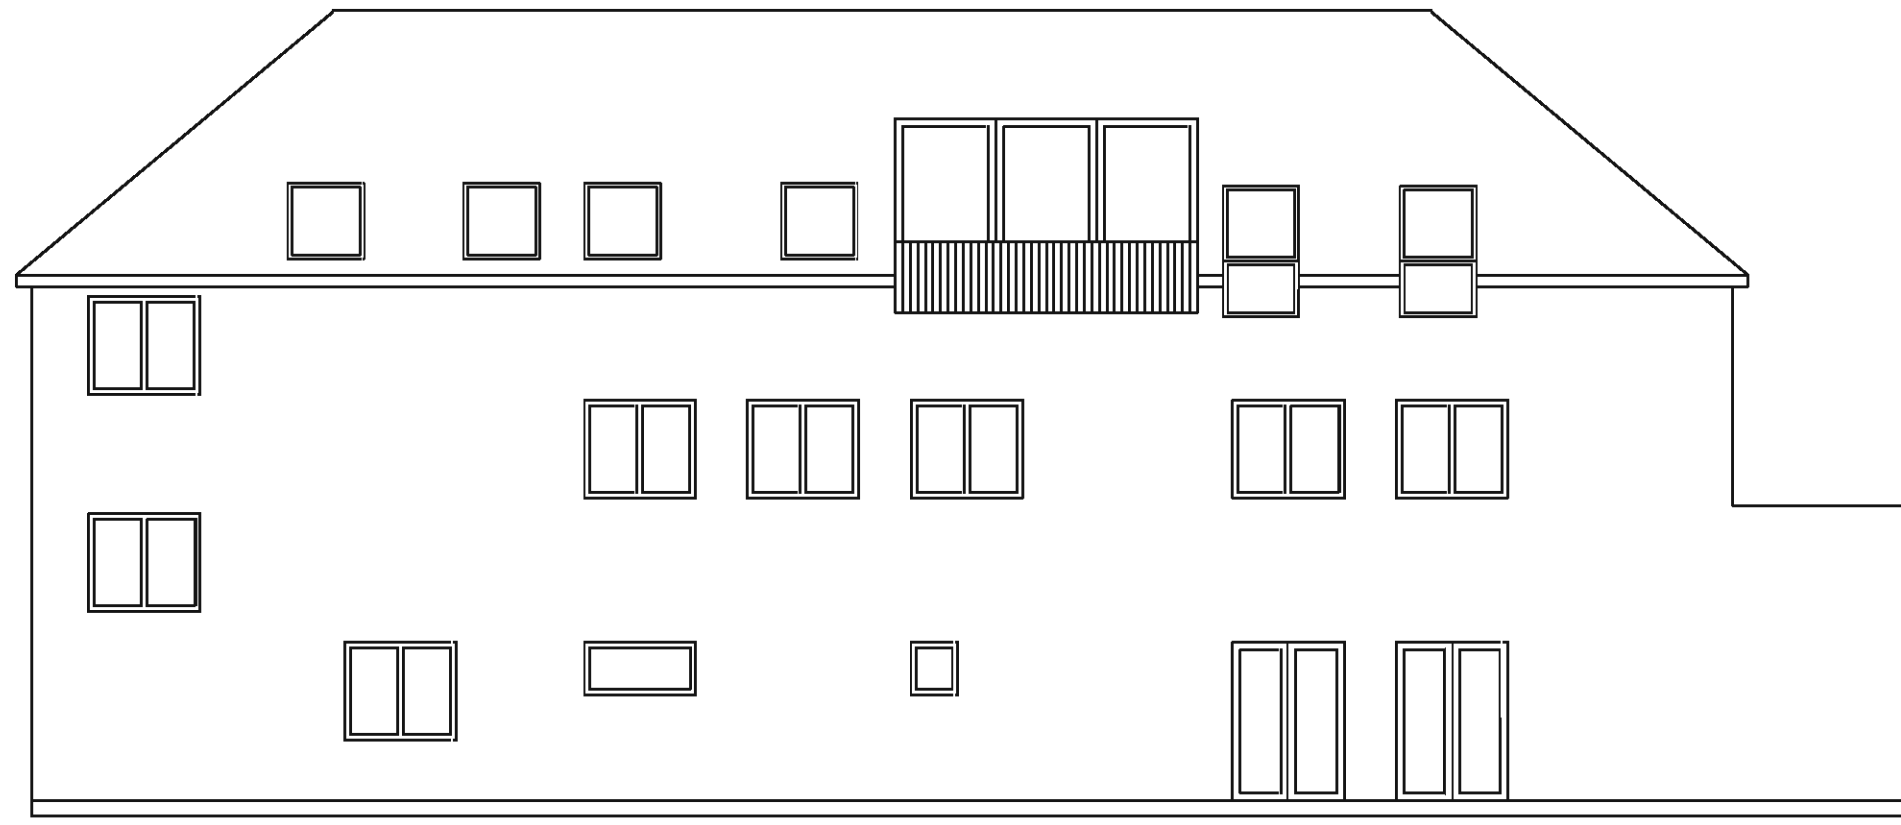


FRONT ELEVATION




SIDE ELEVATION

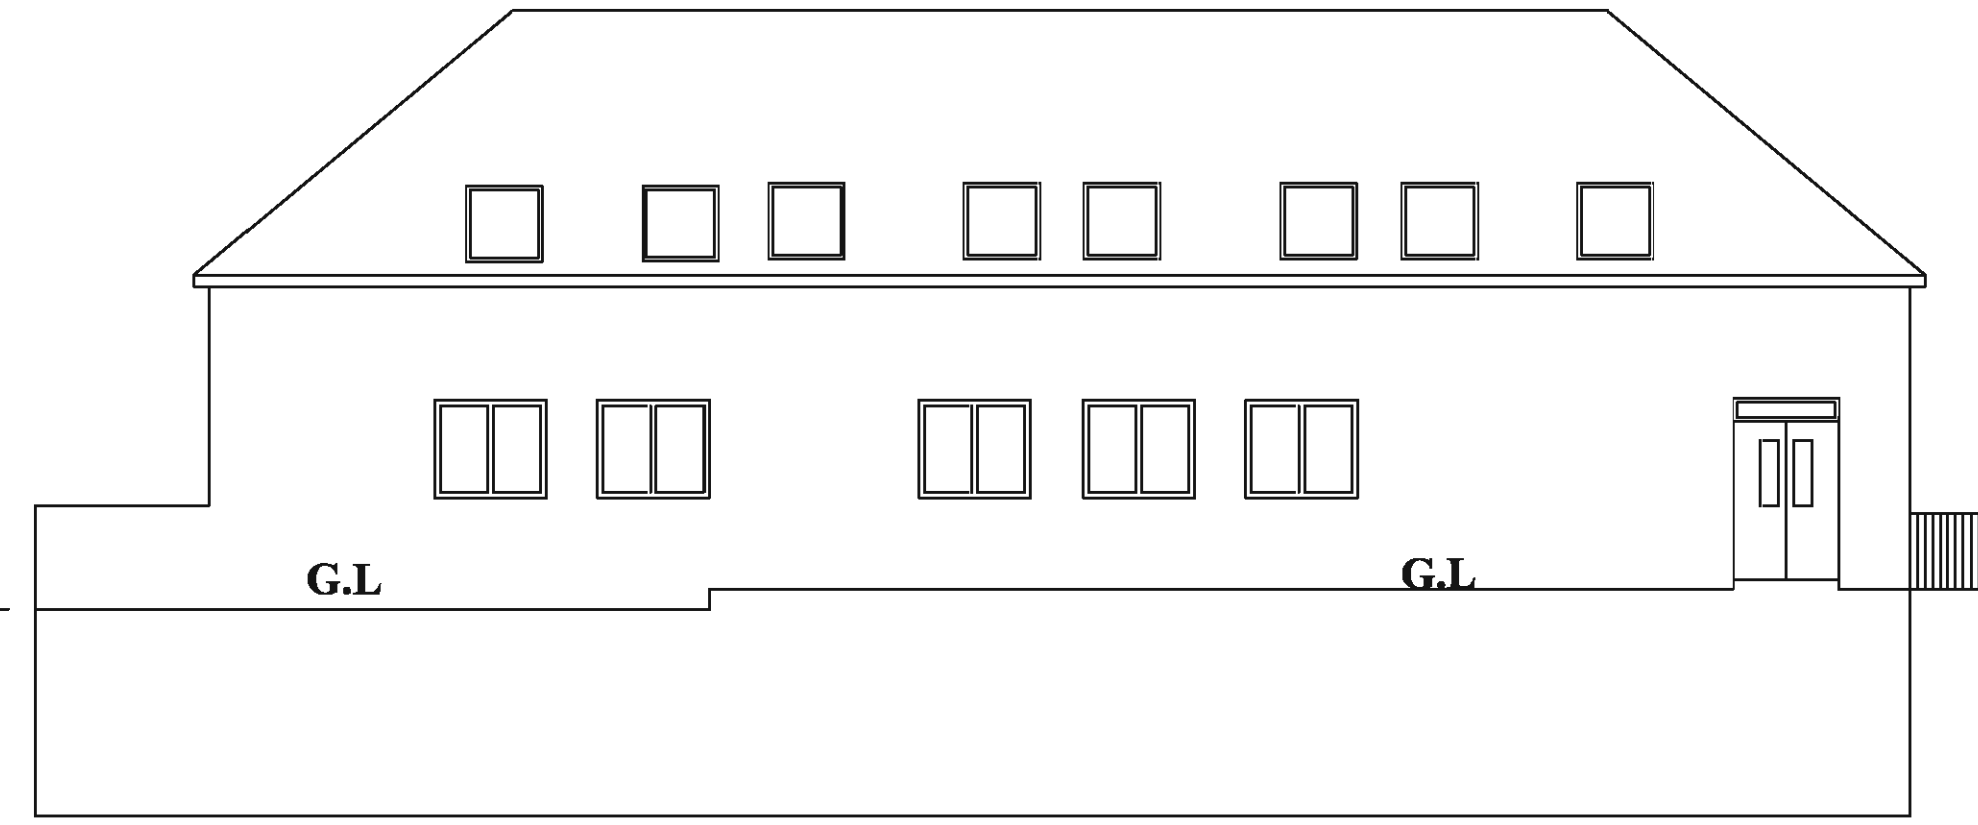


REAR ELEVATION

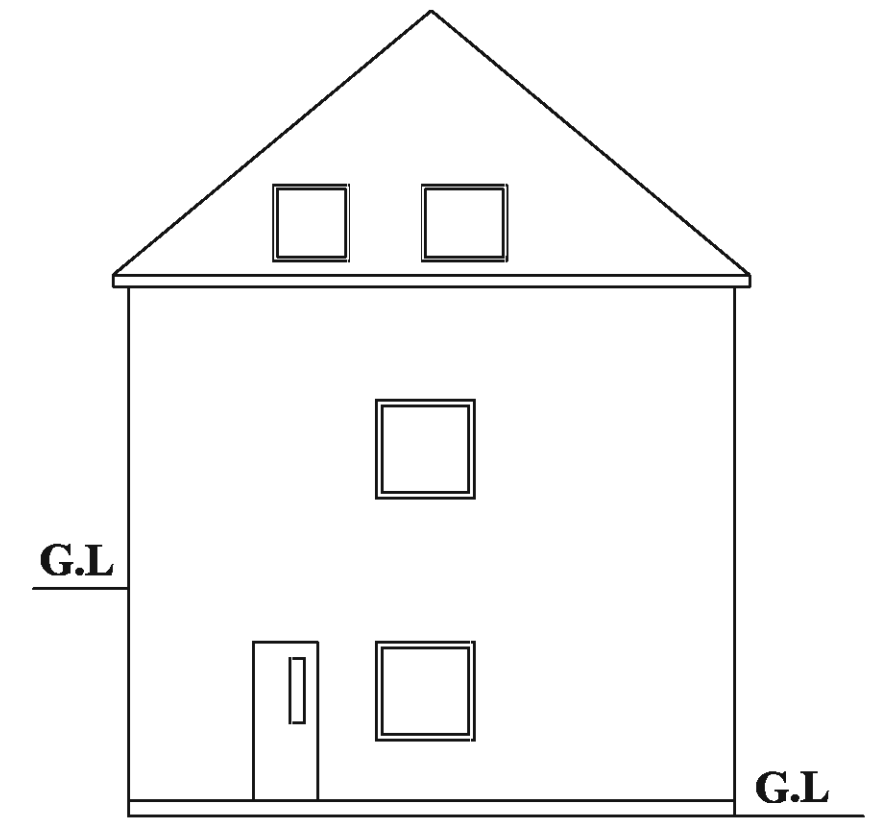


SIDE ELEVATION

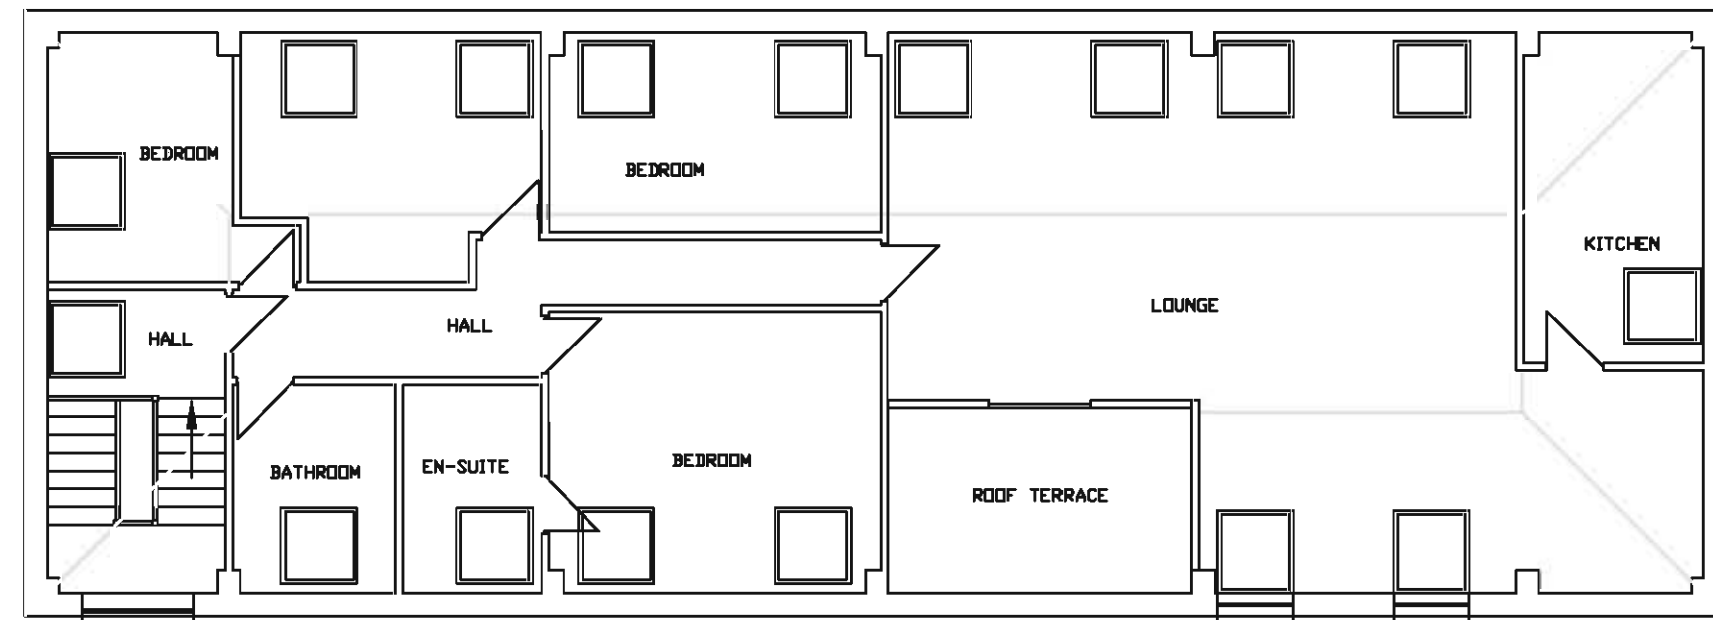


EXISTING SECOND FLOOR PLAN

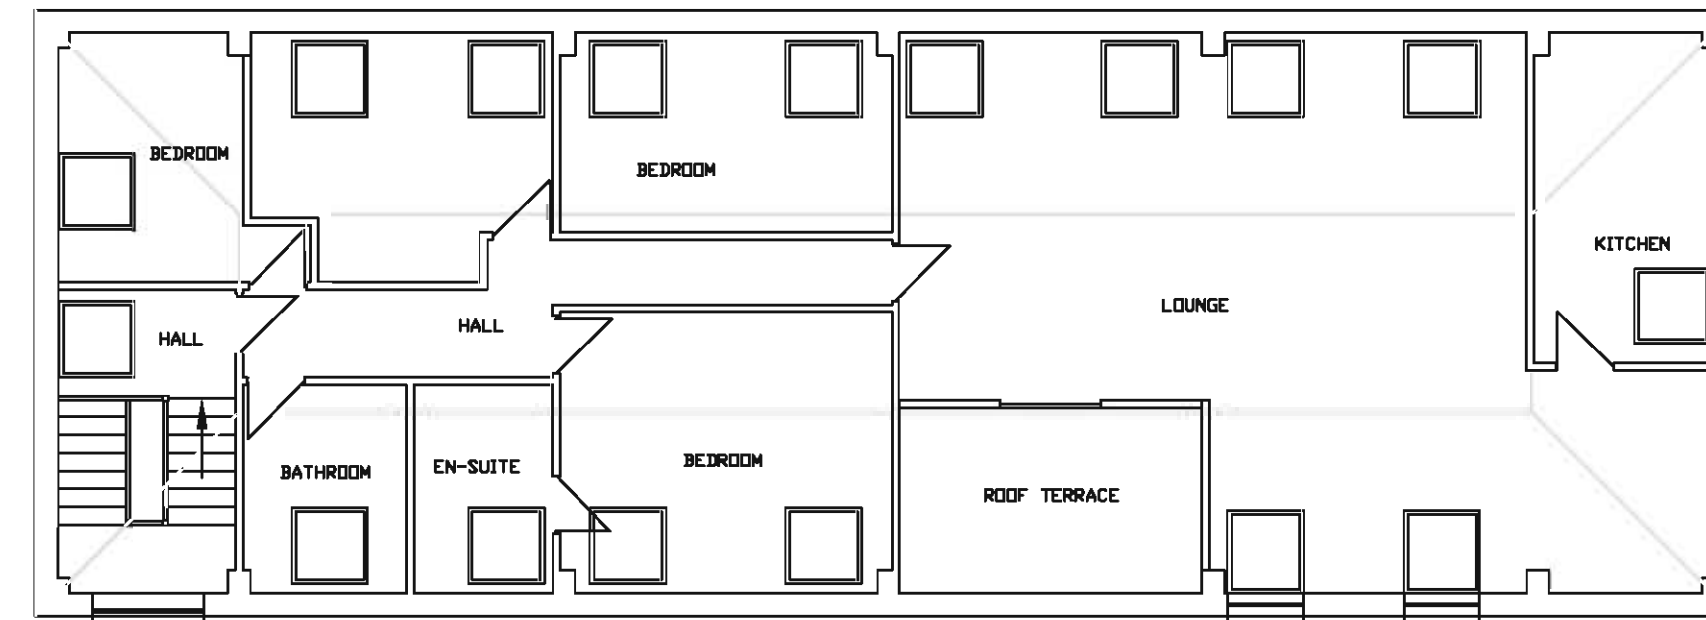


PROPOSED SECOND FLOOR PLAN

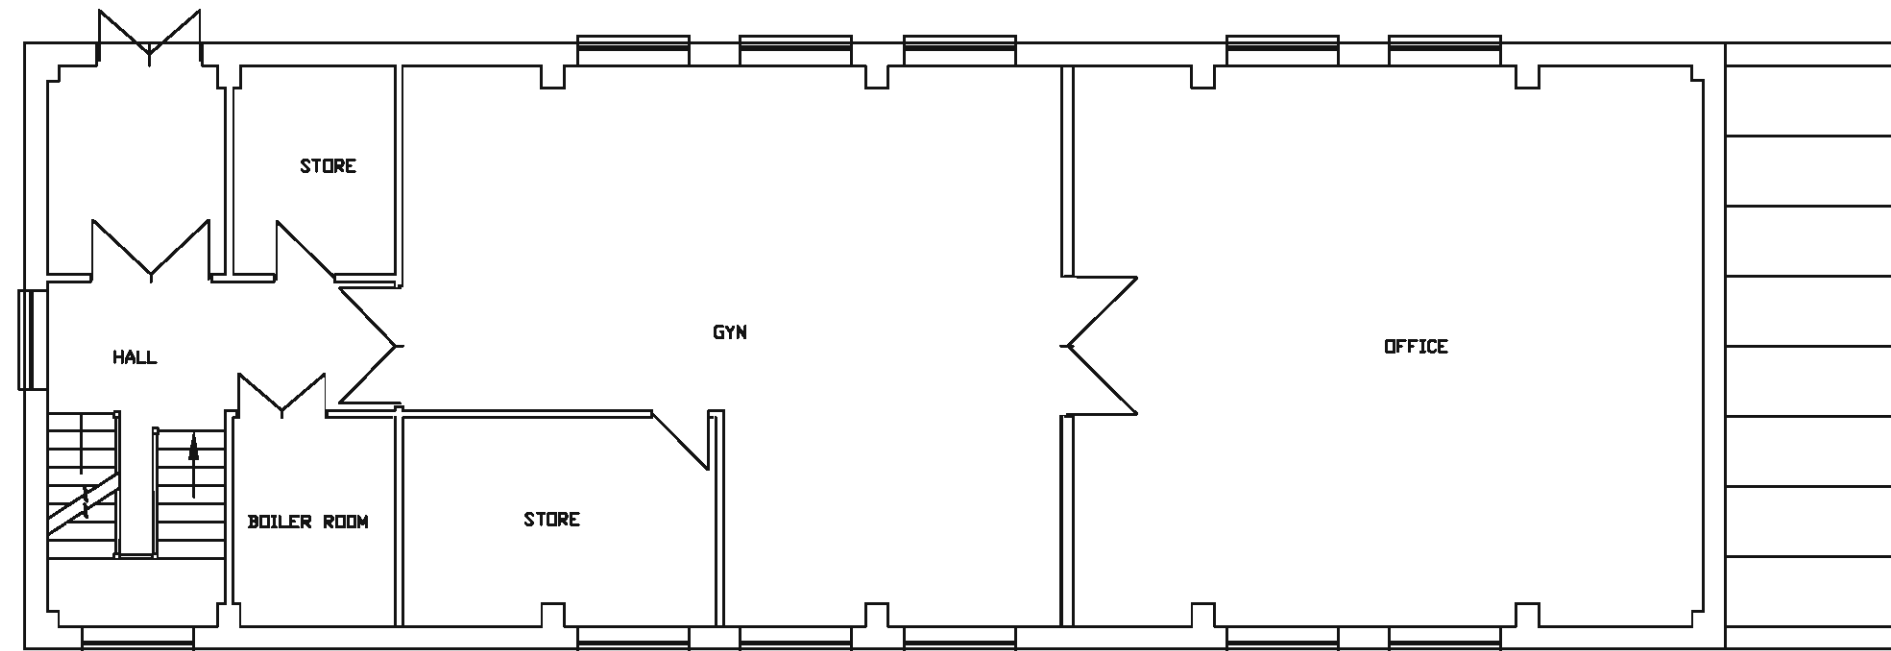


EXISTING FIRST FLOOR PLAN

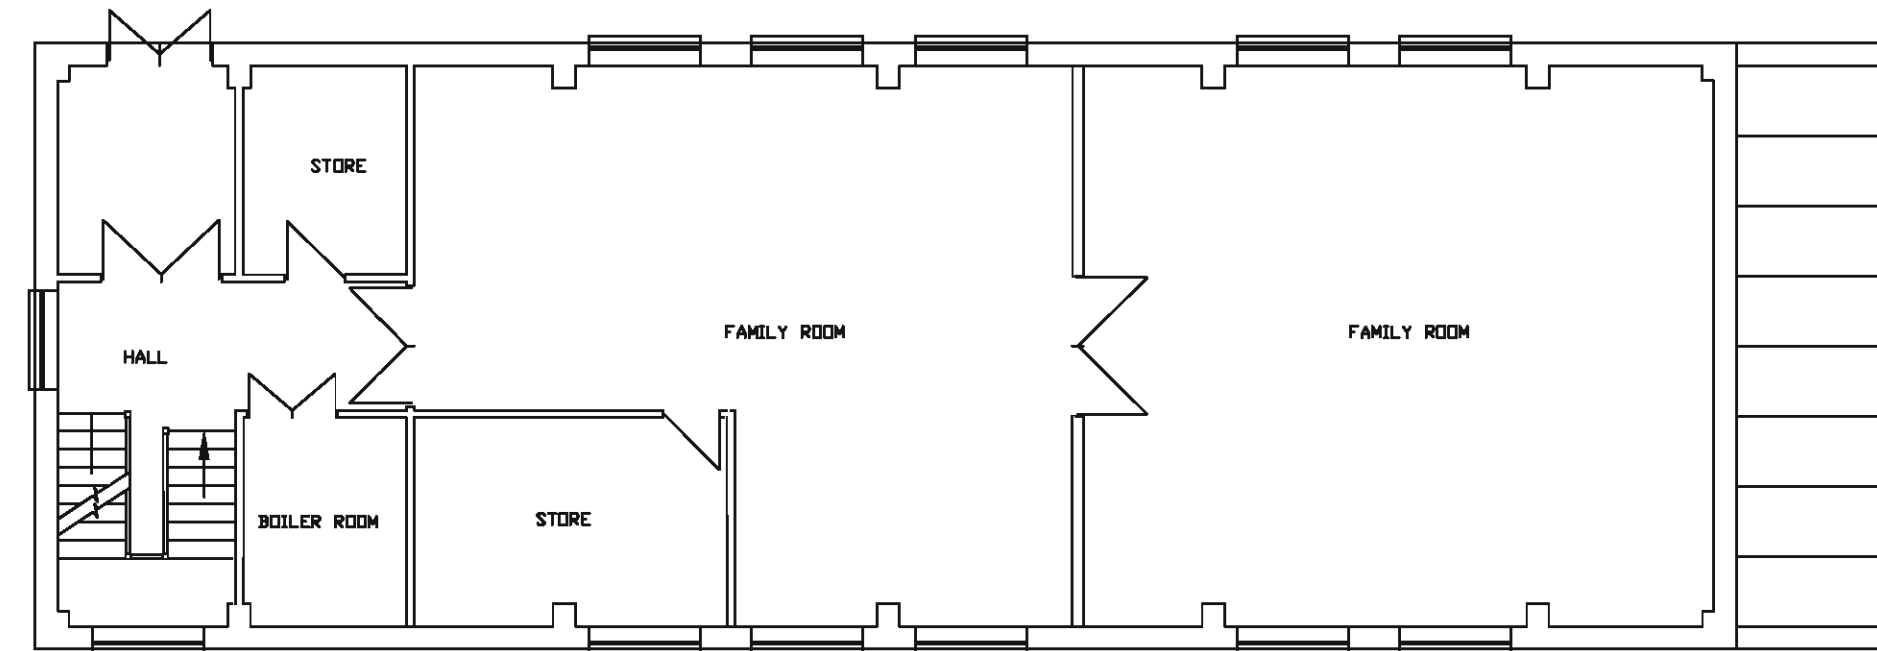


PROPOSED FIRST FLOOR PLAN

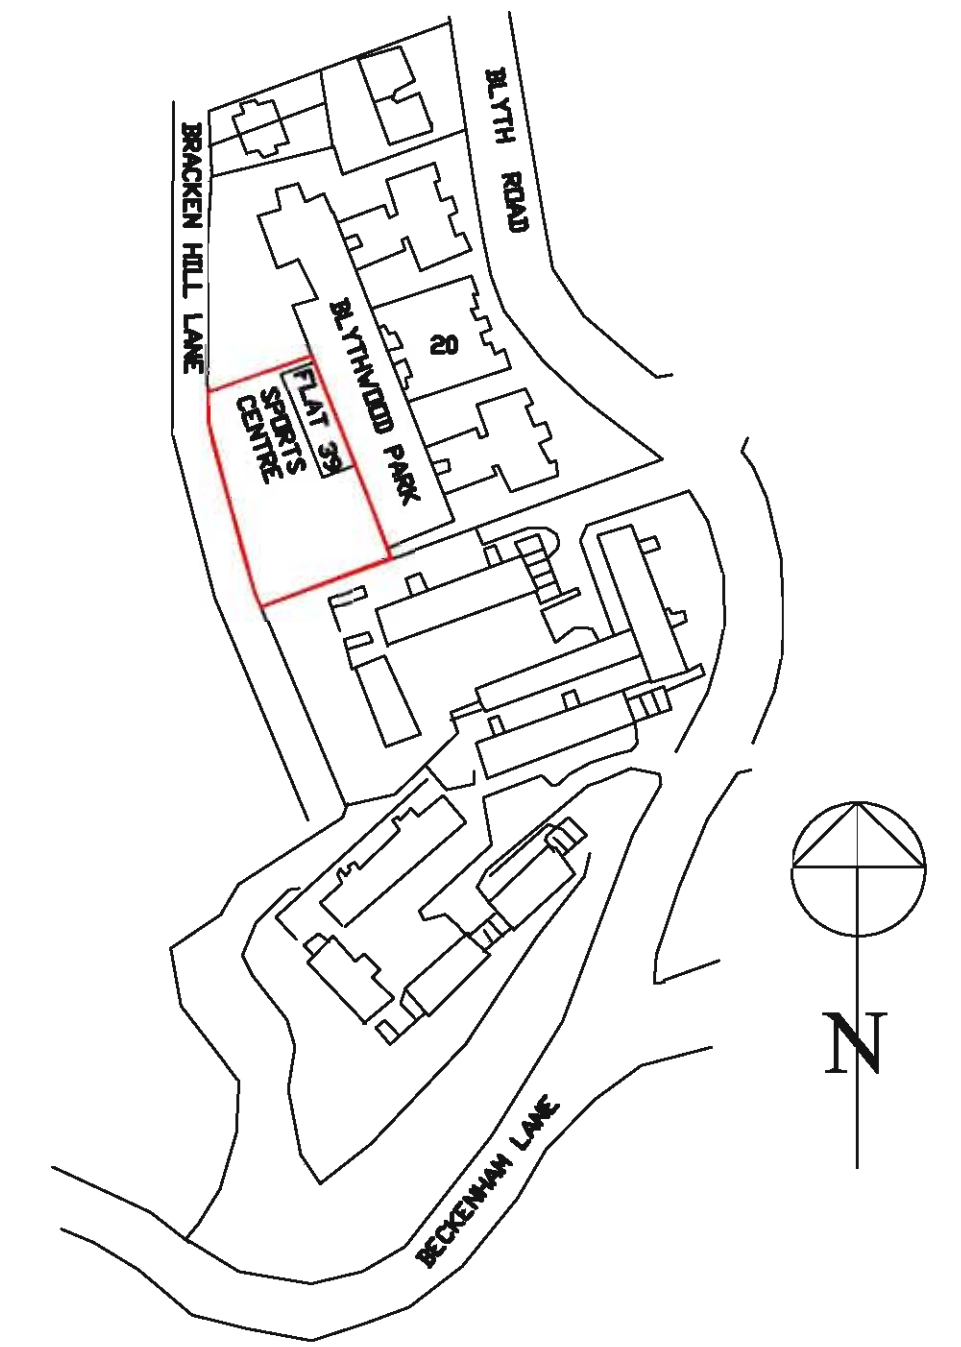

Site Location Plan  
14230

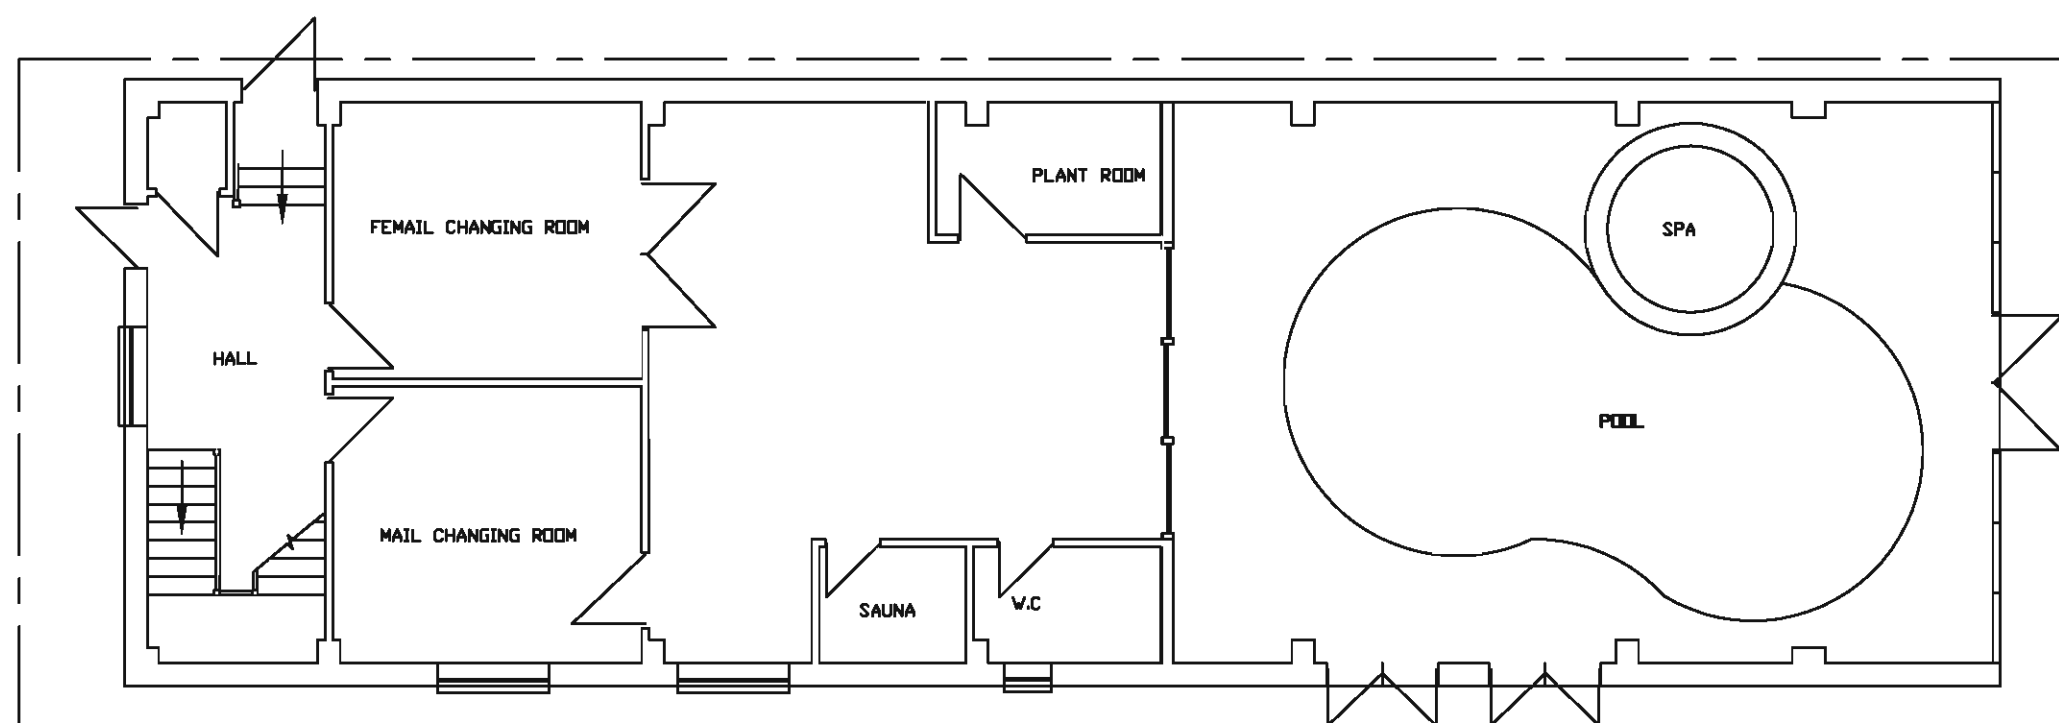

EXISTING GROUND FLOOR PLAN

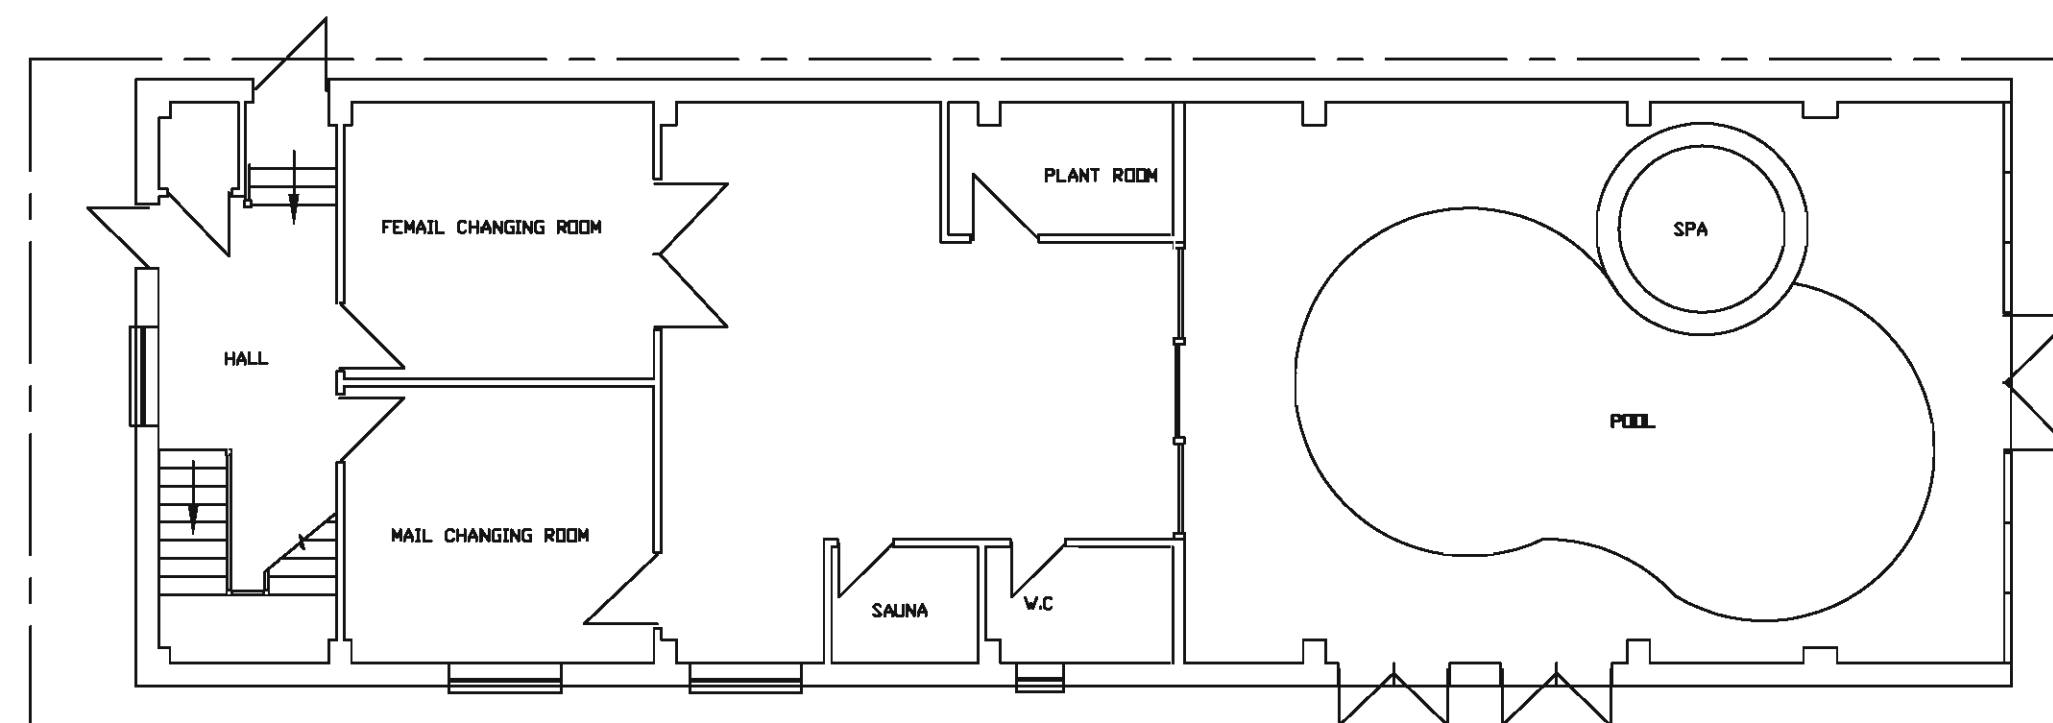

PROPOSED GROUND FLOOR PLAN

FIRM NAME  
**ELLIS ASSOCIATES  
(BEXLEY) LTD**  
07939 129938

CLIENT & LOCATION  
MR POOKE  
FLAT 39  
BLYTHWOOD PARK  
20 BLYTH ROAD  
BROMLEY  
KENT  
BR1 3TN

PROJECT  
CONVERSION OF SPORTS  
CENTER AND SELF CONTAINED  
FLAT TO A SINGLE 4  
BEDROOM RESIDENTIAL  
DWELLING WITH ASSOCIATED  
PARKING AND A REVISED  
GARDEN WALL IN BRACKEN  
HILL LANE FOR FLAT 39.

SCALE: 1:100  
DATE: NOV 14

DRG NO:  
BR0/14041A/P  
1 OF 3