

ROOF PLAN




**NOTES**

Standard terms listed below to be read in conjunction with drawing specifications and shall be applicable to type of construction indicated on drawing.


All works to comply with relevant Codes of Practice and British Standards.

Do not scale from drawing work from dimensions only.


All dimensions to be checked on site before commencement of works.

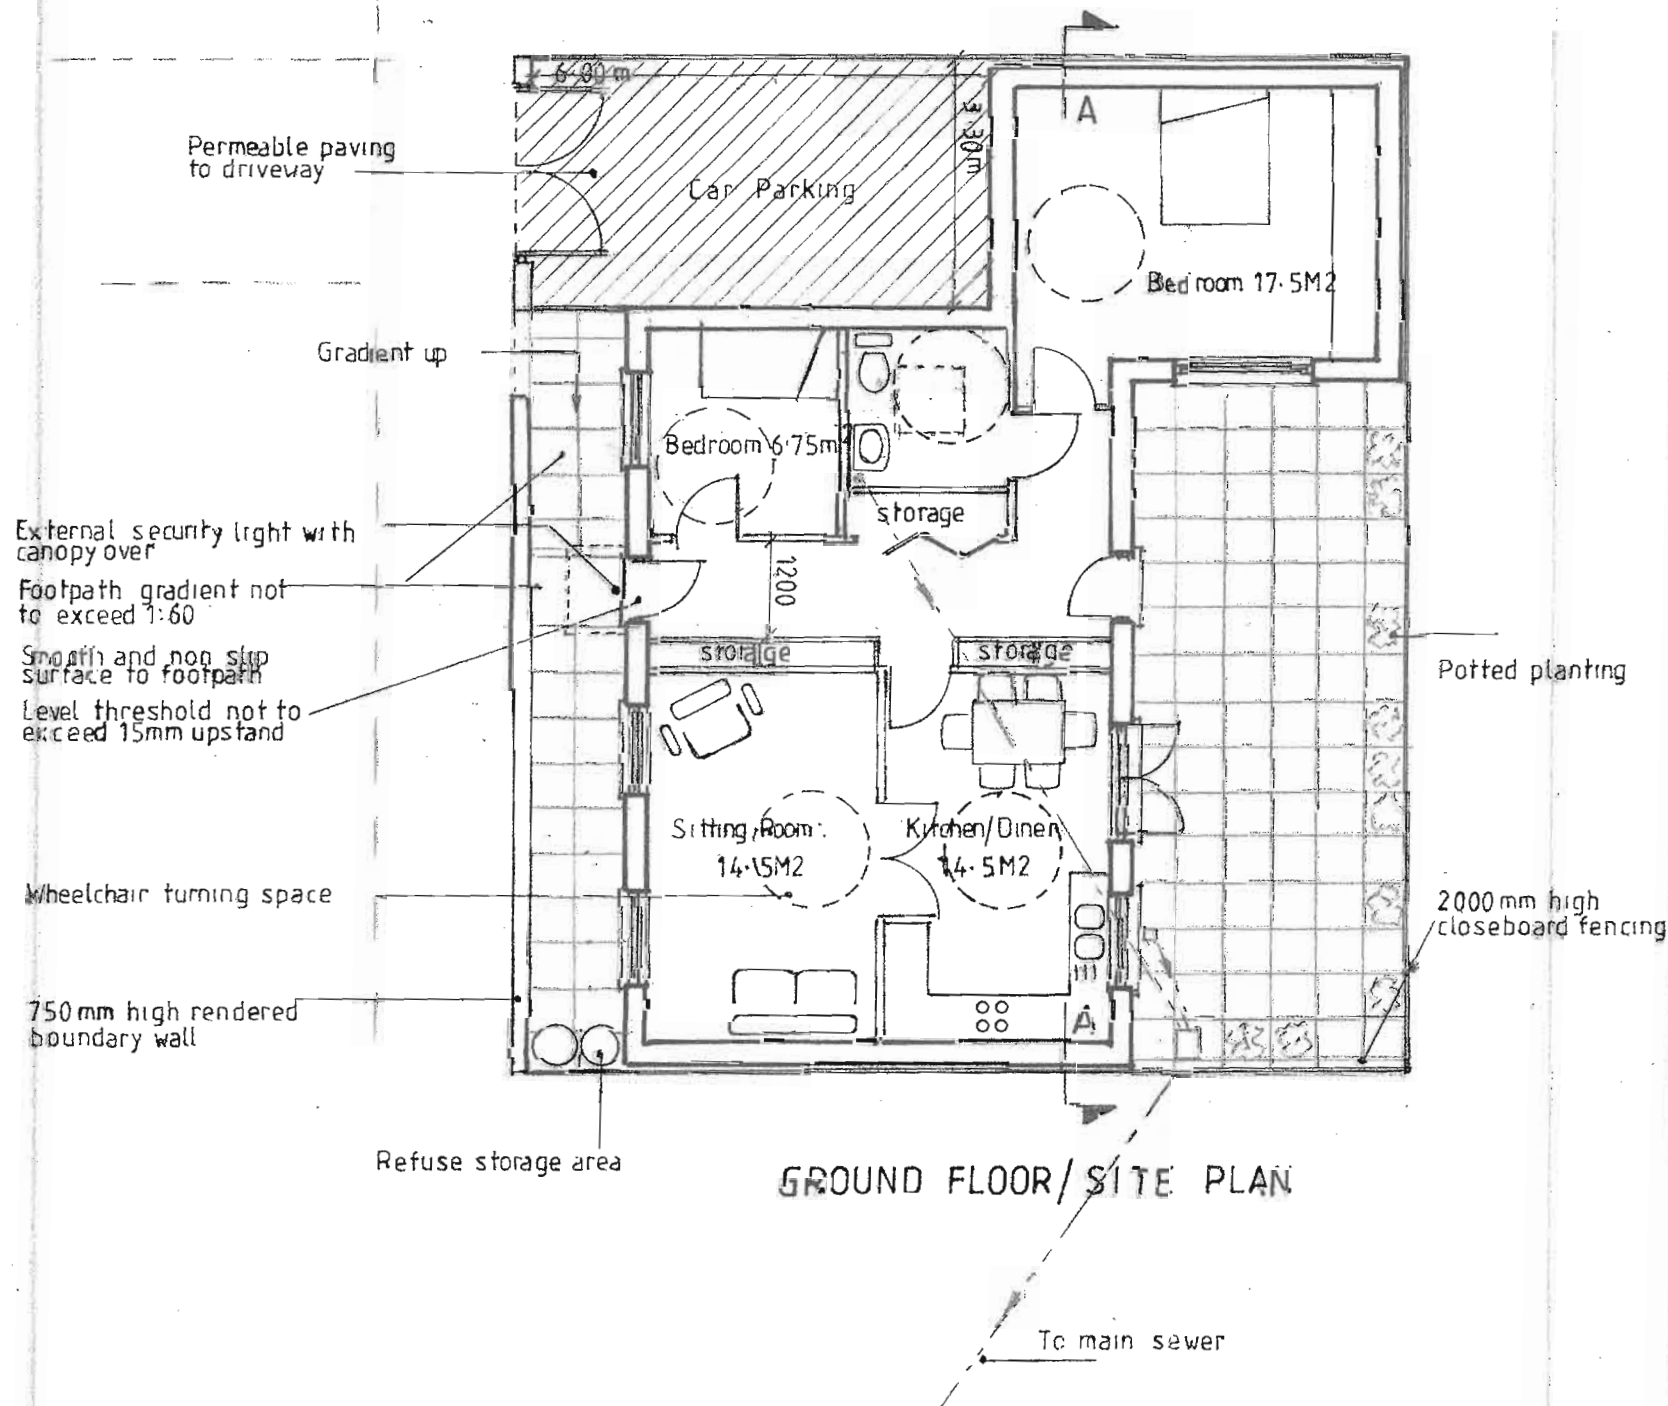


GROUND FLOOR/SITE PLAN

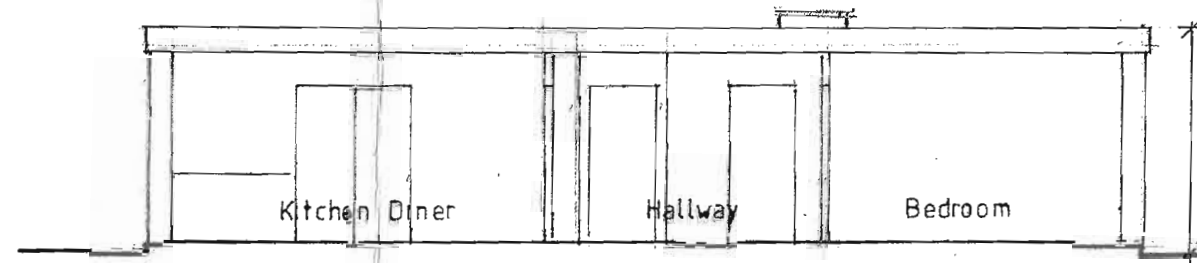


SECTION A-A

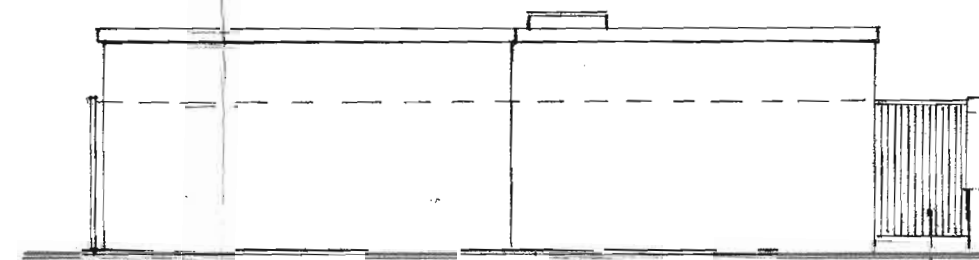


NORTH-EAST ELEVATION

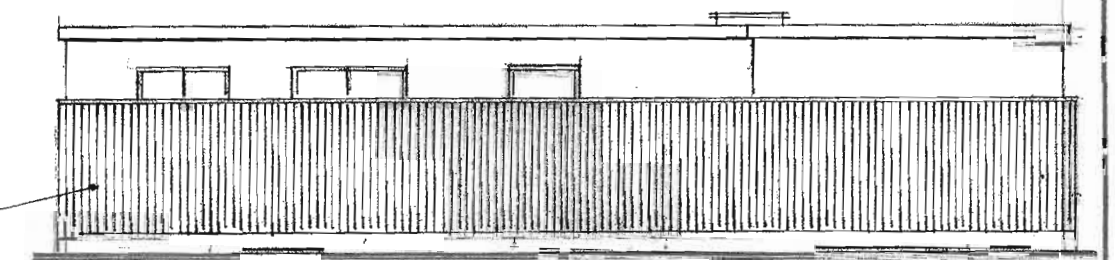


TYPICAL BOUNDARY TREATMENT

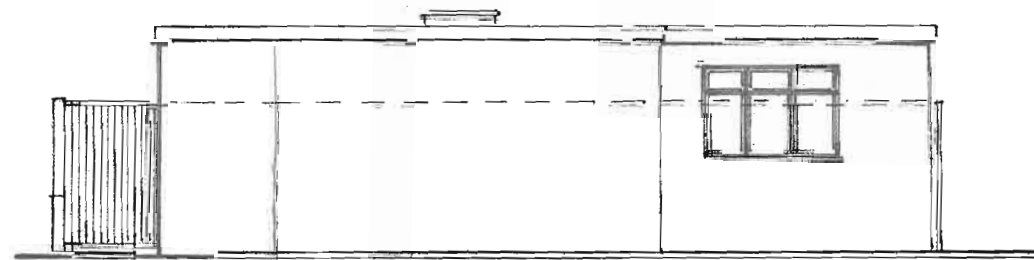

SOUTH-WEST ELEVATION

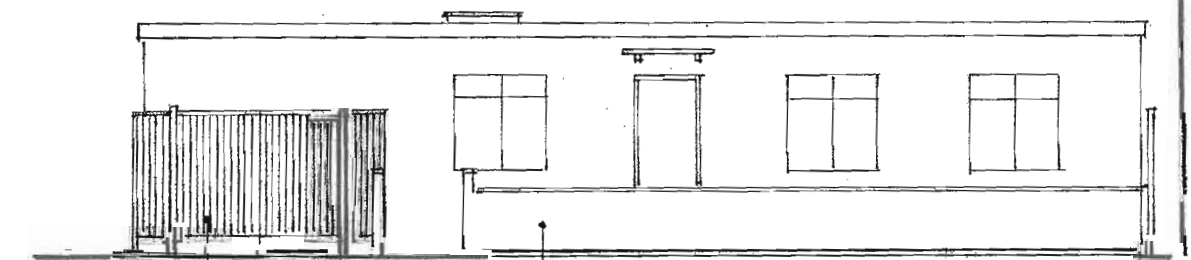

FRONT BOUNDARY TREATMENT

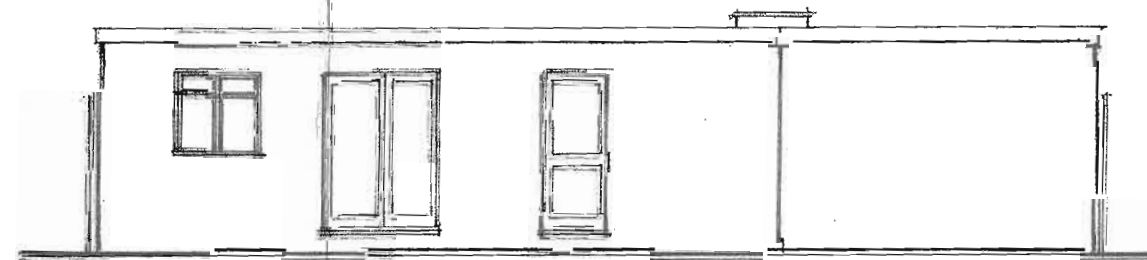


SOUTH-EAST ELEVATION

LONDON BOROUGH OF LEWISHAM  
PLANNING SERVICE

DATE RECD 22 DEC 2014

CASE No 90379

REGG No

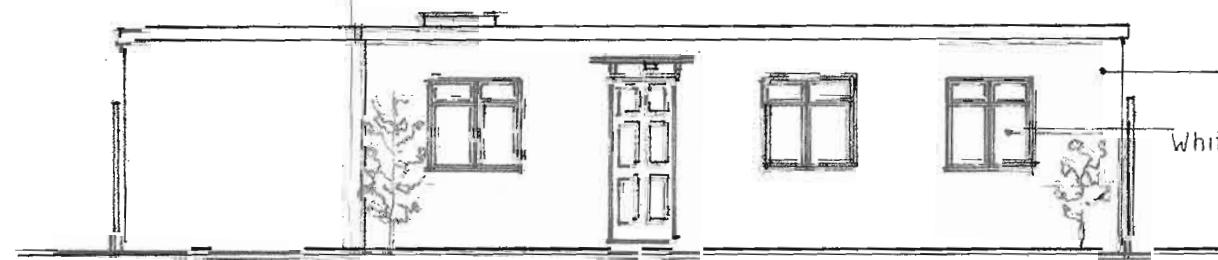

NORTH-WEST ELEVATION

NO	DATE	REVISION	
DATE	SCALE	DRAWING NO	REV
Nov 14	1:100	MMD/AZ/051/2	
DRAWING TITLE			
FLOOR/SITE PLAN AND ELEVATIONS			
CONTRACT TITLE			
CONSTRUCTION OF A 2 BEDROOM BUNGALOW			
LAND R/O 13 CALMONT ROAD, BROMLEY, KENT, BR1 4BY			
CLIENT			
MR AZIYA			
MICHAEL M DALY			
Architectural Technicians & Building Consultant			
57a Station Approach			
Sutton			
Kent BR2 7EB			
Tel: 020 8447 9193			
Web: 0200 000075			
Email: michael@daly.co.uk			