




Notes:
 Do Not Scale. Use only figured dimensions.
 All dimensions to be checked on site prior to construction.
 Any discrepancies to be notified to the architect.
 All Copyright Reserved to **bhd** architects.

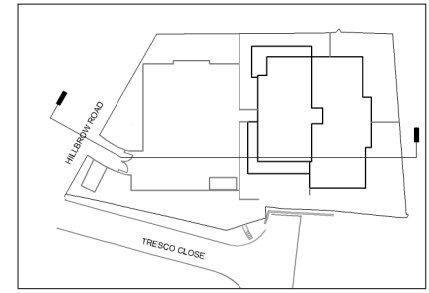

KEY PLAN

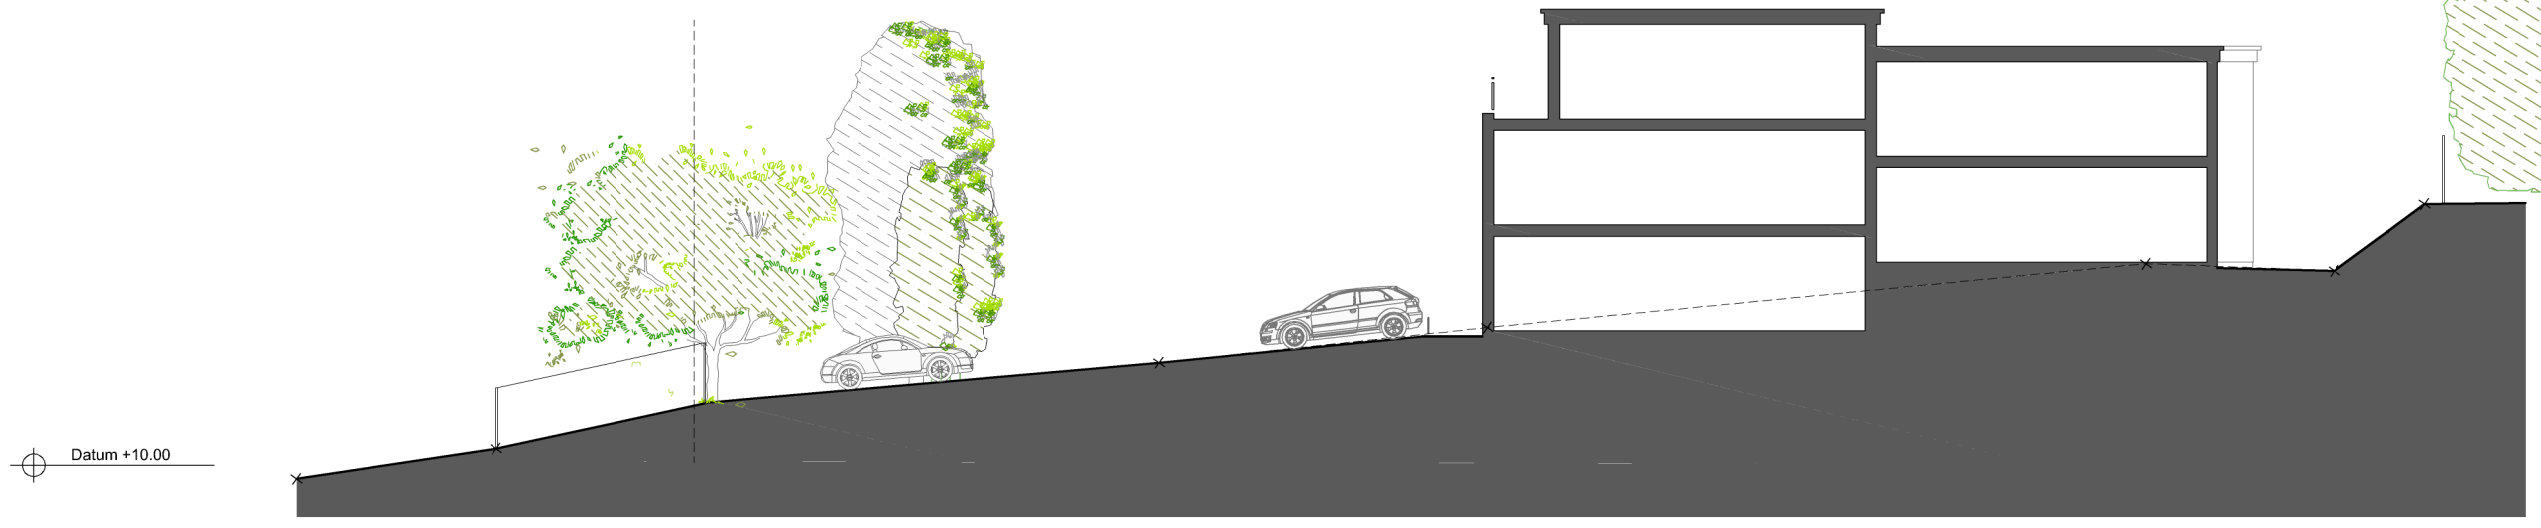

PROPOSED INDICATIVE SECTION

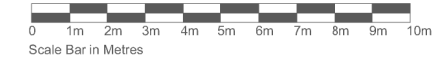

PLANNING

Rev	Date	Comments
Client CAVENDISH & GLOUCESTER PROPERTIES		

Project
 SUNSET HILL
 HILLBROW ROAD
 BROMLEY
 KENT.BR1 4JL

Title
 PROPOSED INDICATIVE SECTION

Project No. 4071	Date OCT 2014
Drawing No. PD-04	Revision
Scale 1:200@A3	Drawn AF
	Check MB

bhdarchitects
 Oak House, London Road, Sevenoaks, Kent TN13 1AF
 phone: 01732 452200 fax: 01732 452245
 info@bhdarchitects.co.uk www.bhdarchitects.co.uk