


No's 4 & 4a Oaklands Road, Bromley, BR1 3SL

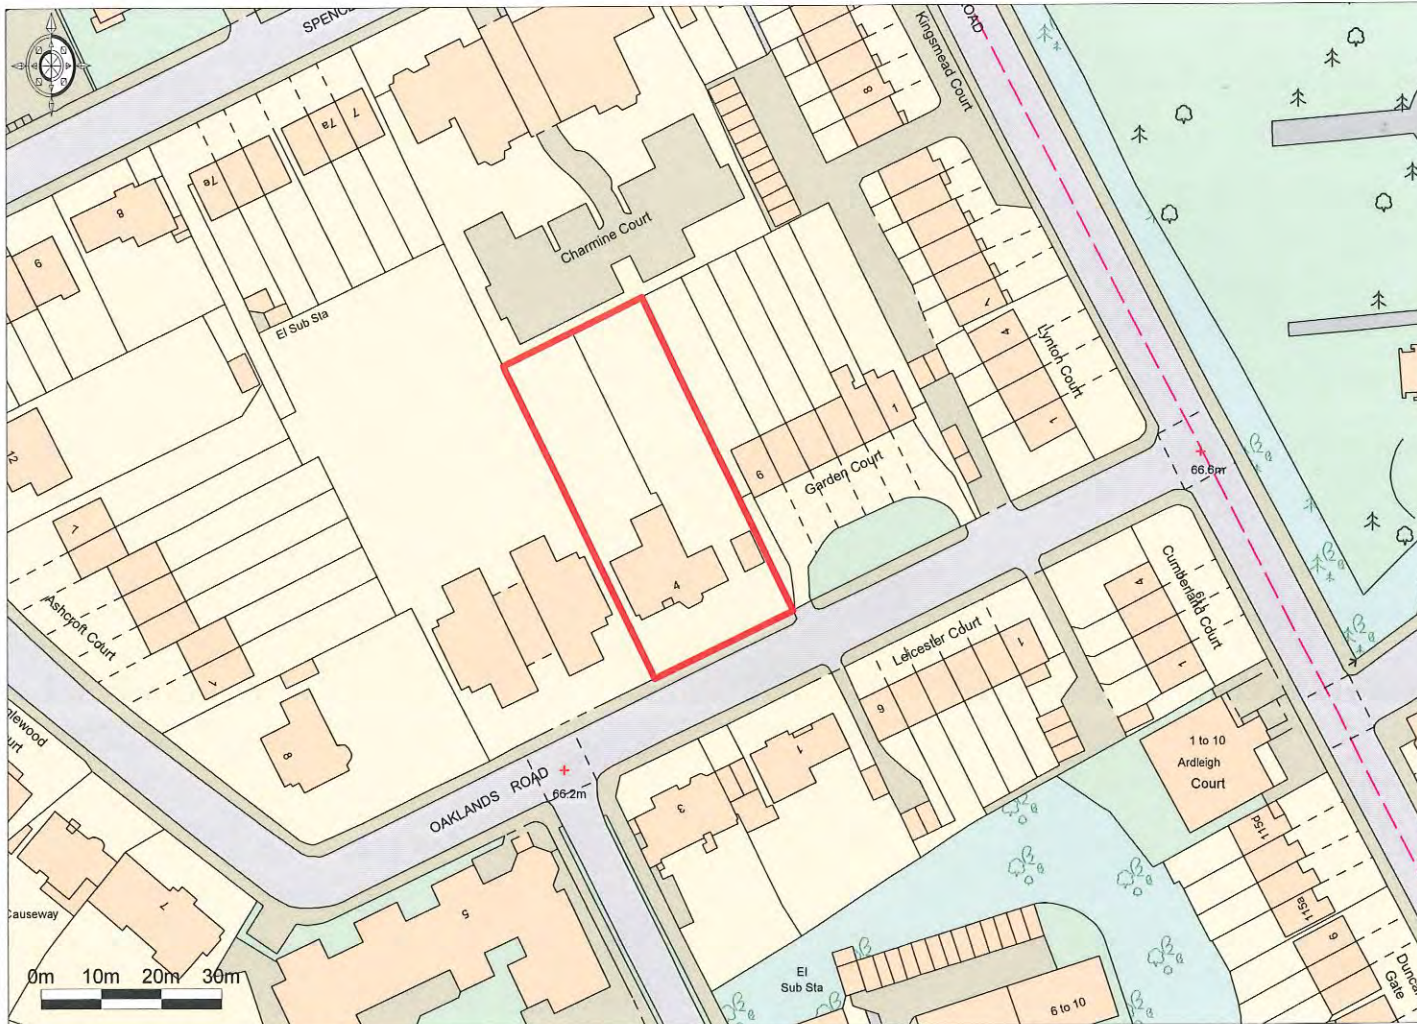

Ordnance Survey © Crown Copyright 2014. All rights reserved. Licence number 100022432. Plotted Scale - 1:1250

