




Street Scene / Front Elevation

74 Madeira Avenue

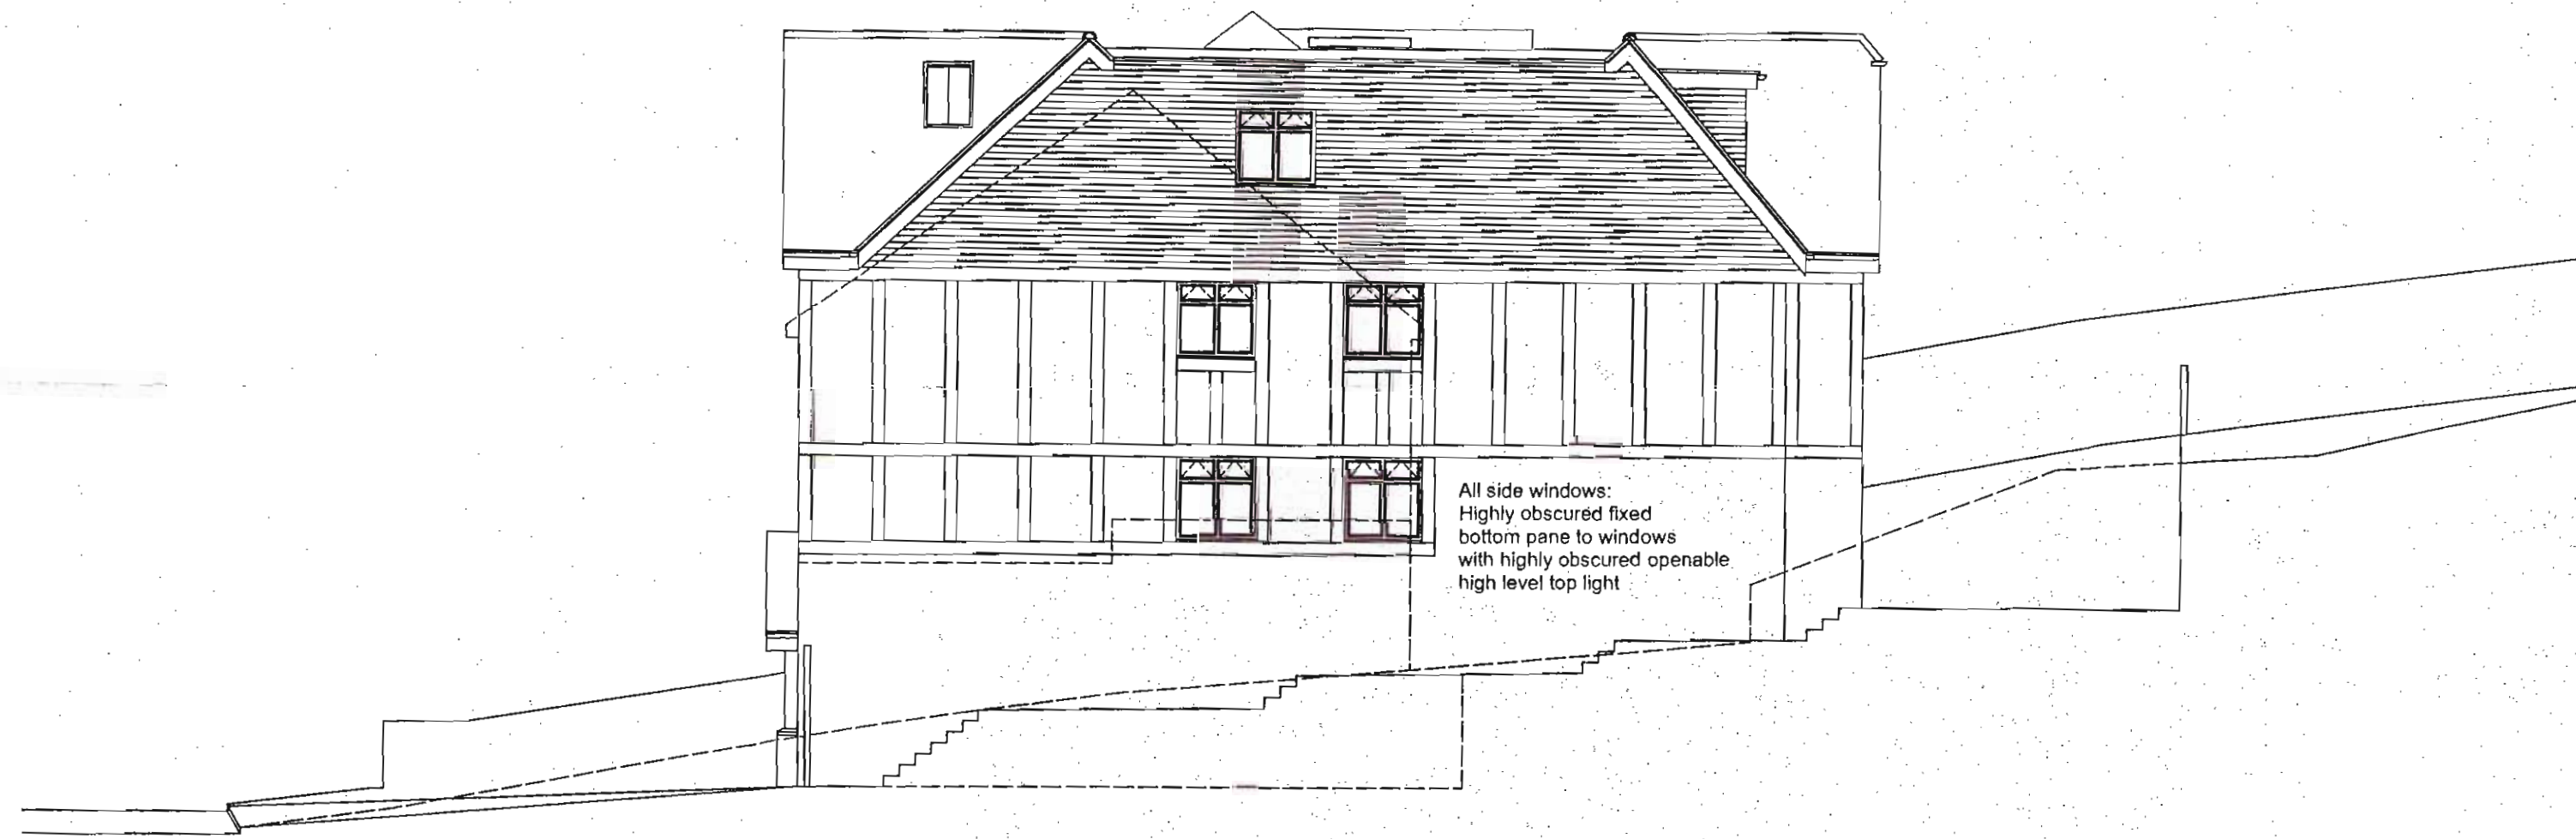

Side Elevation South

All side windows:  
Highly obscured fixed  
bottom pane to windows  
with highly obscured openable  
high level top light




Rear Elevation

Schedule of Materials

- Walls:  
Brick  
Render with half timbering  
Plain tile hanging
- Windows:  
Aluminium
- Roof:  
Tiles  
Traditional flat roofing felt

London Borough  
of Bromley  
5 FEB 2015

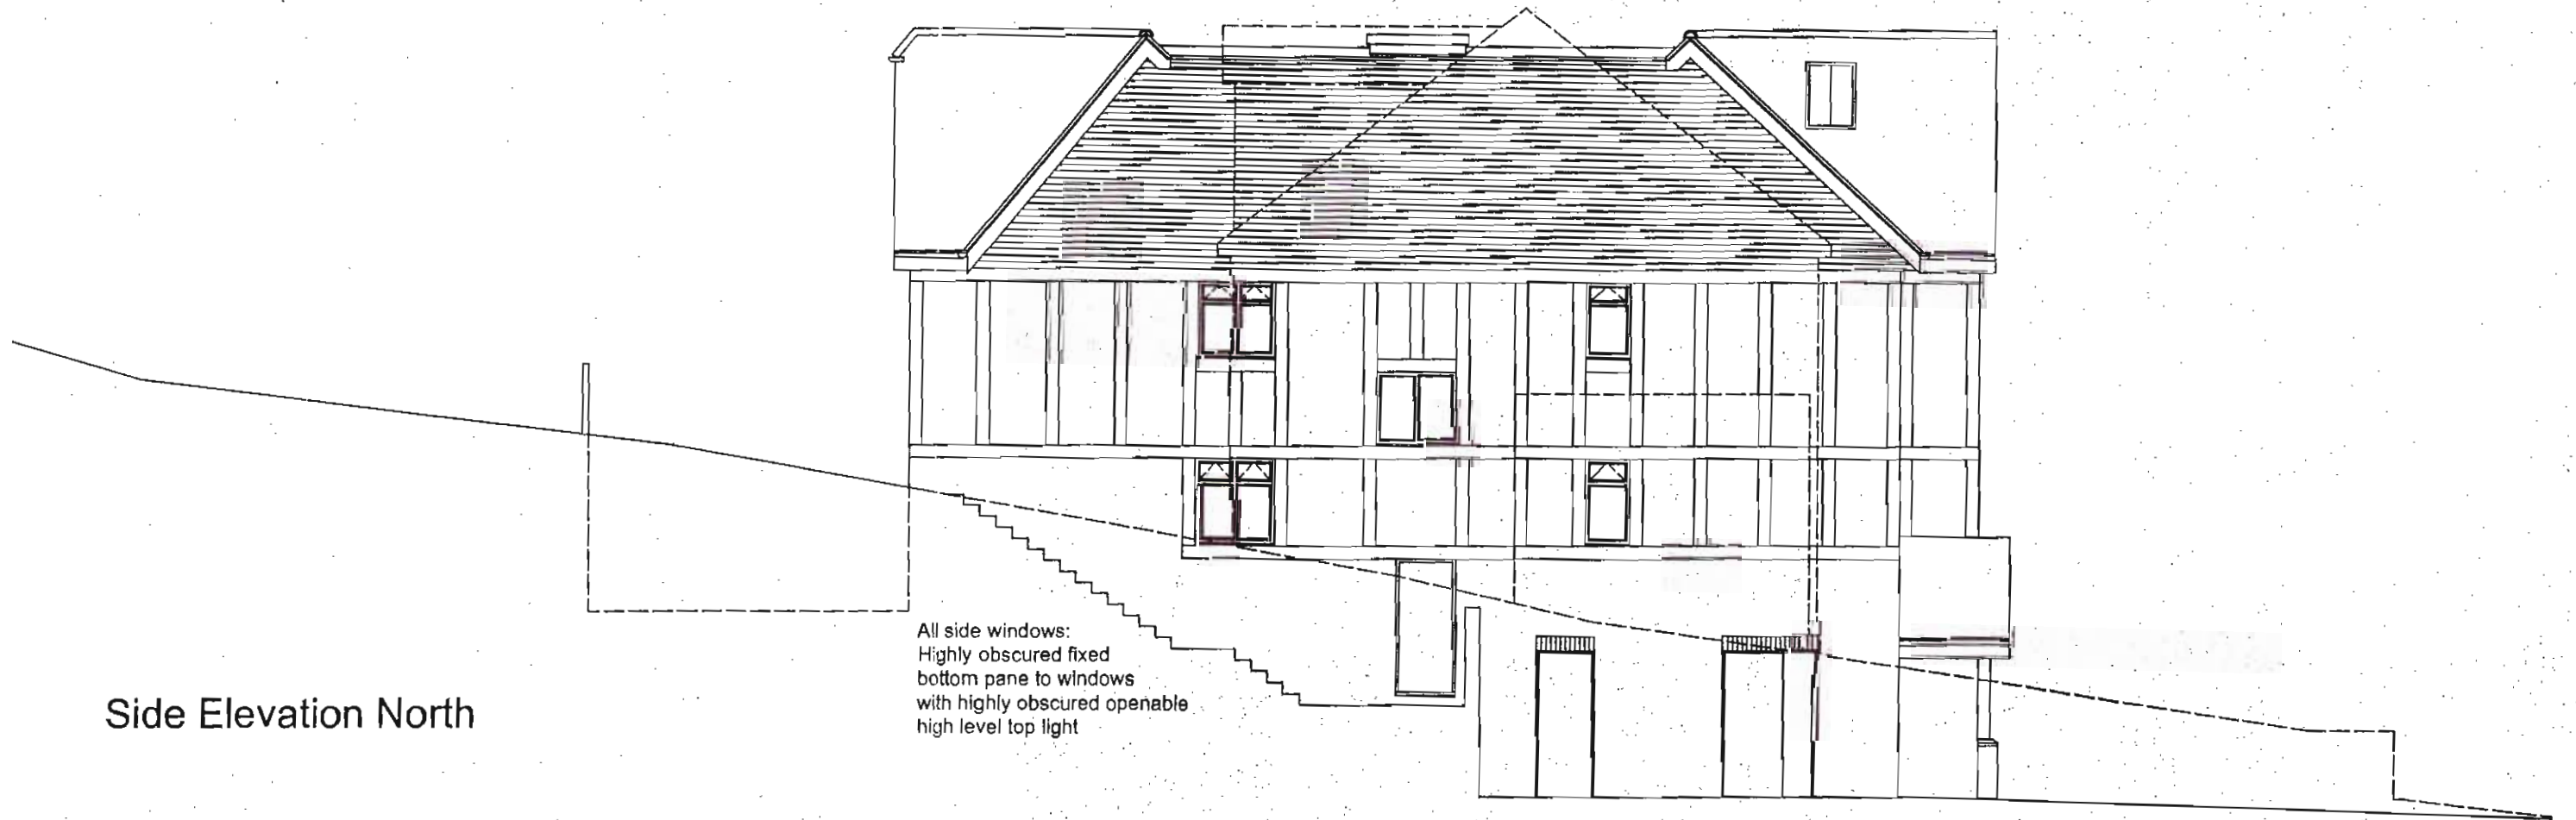

Side Elevation North

All side windows:  
Highly obscured fixed  
bottom pane to windows  
with highly obscured openable  
high level top light

14/05019

Revision: A - Dormer to front removed and replaced with rooflights  
Project: Redevelopment at  
Address: 74 Madeira Avenue Shortlands  
Drawings: Scheme design Elevations 1:100  
Drg size: A1  
Date: 22/12/2014

MASTER COPY  
DO NOT REMOVE

**ARCHITECT**  
Chislehurst Business Centre  
1 Bromley Lane  
Chislehurst Kent BR7 6LH  
Tel 020 3174 8196  
E-mail contact@architectzone.co.uk