




1. Do not scale off this drawing.
2. All Bell Phillips architects drawings to be read in conjunction with written specification and all other consultant drawings.
3. All dimensions to be checked on site.
4. Any errors or omissions to be reported to Bell Phillips architects immediately, prior to work being carried out.

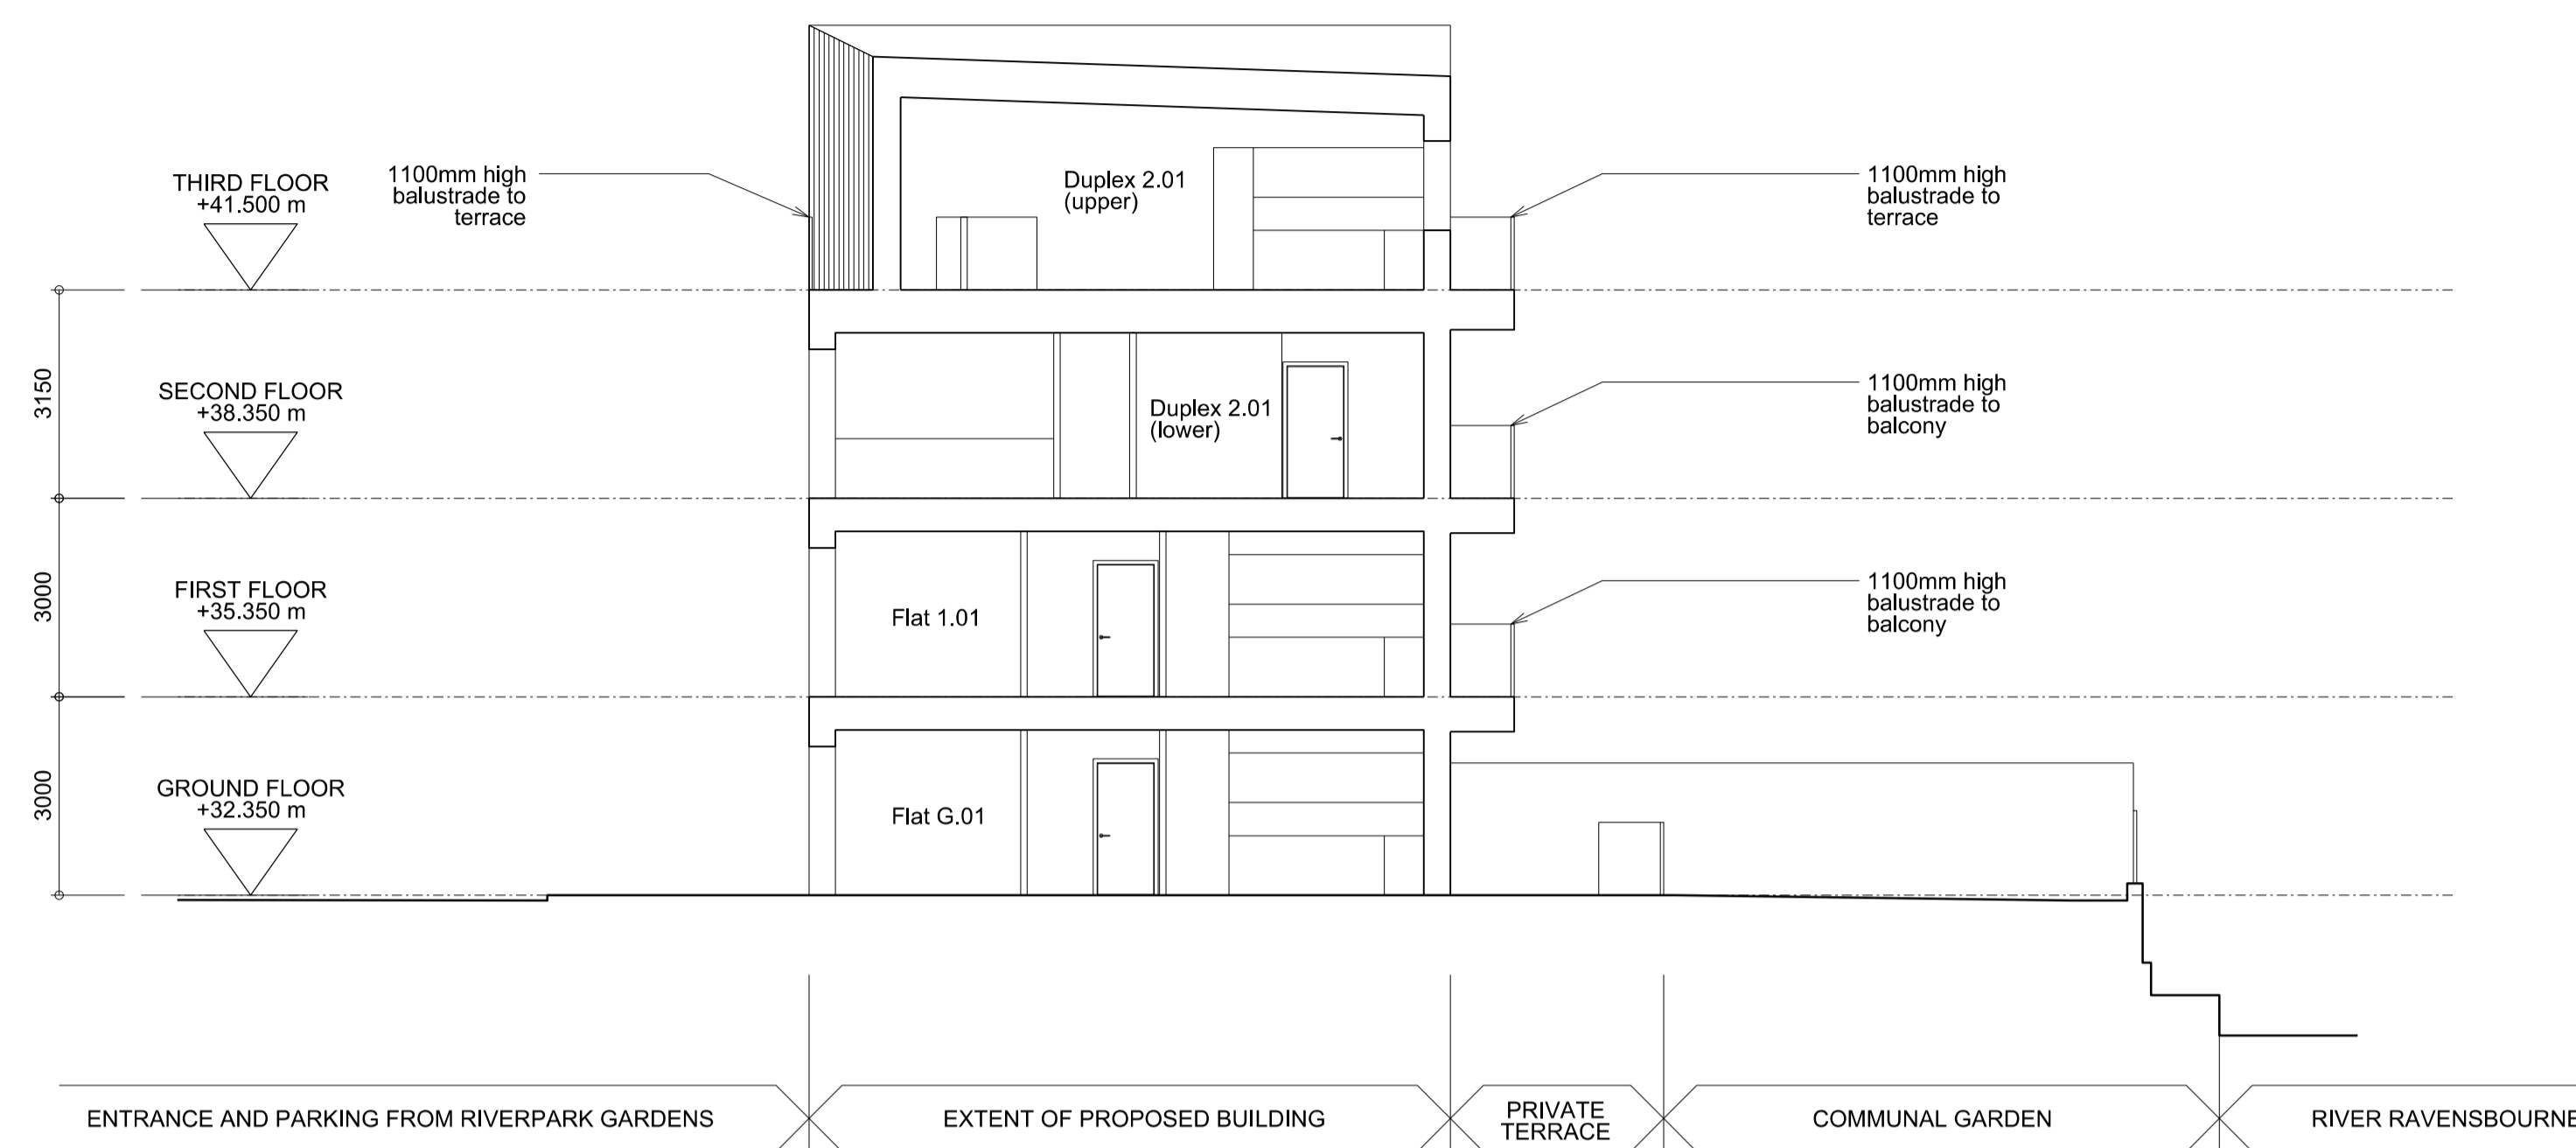

01 PROPOSED SECTION A-A

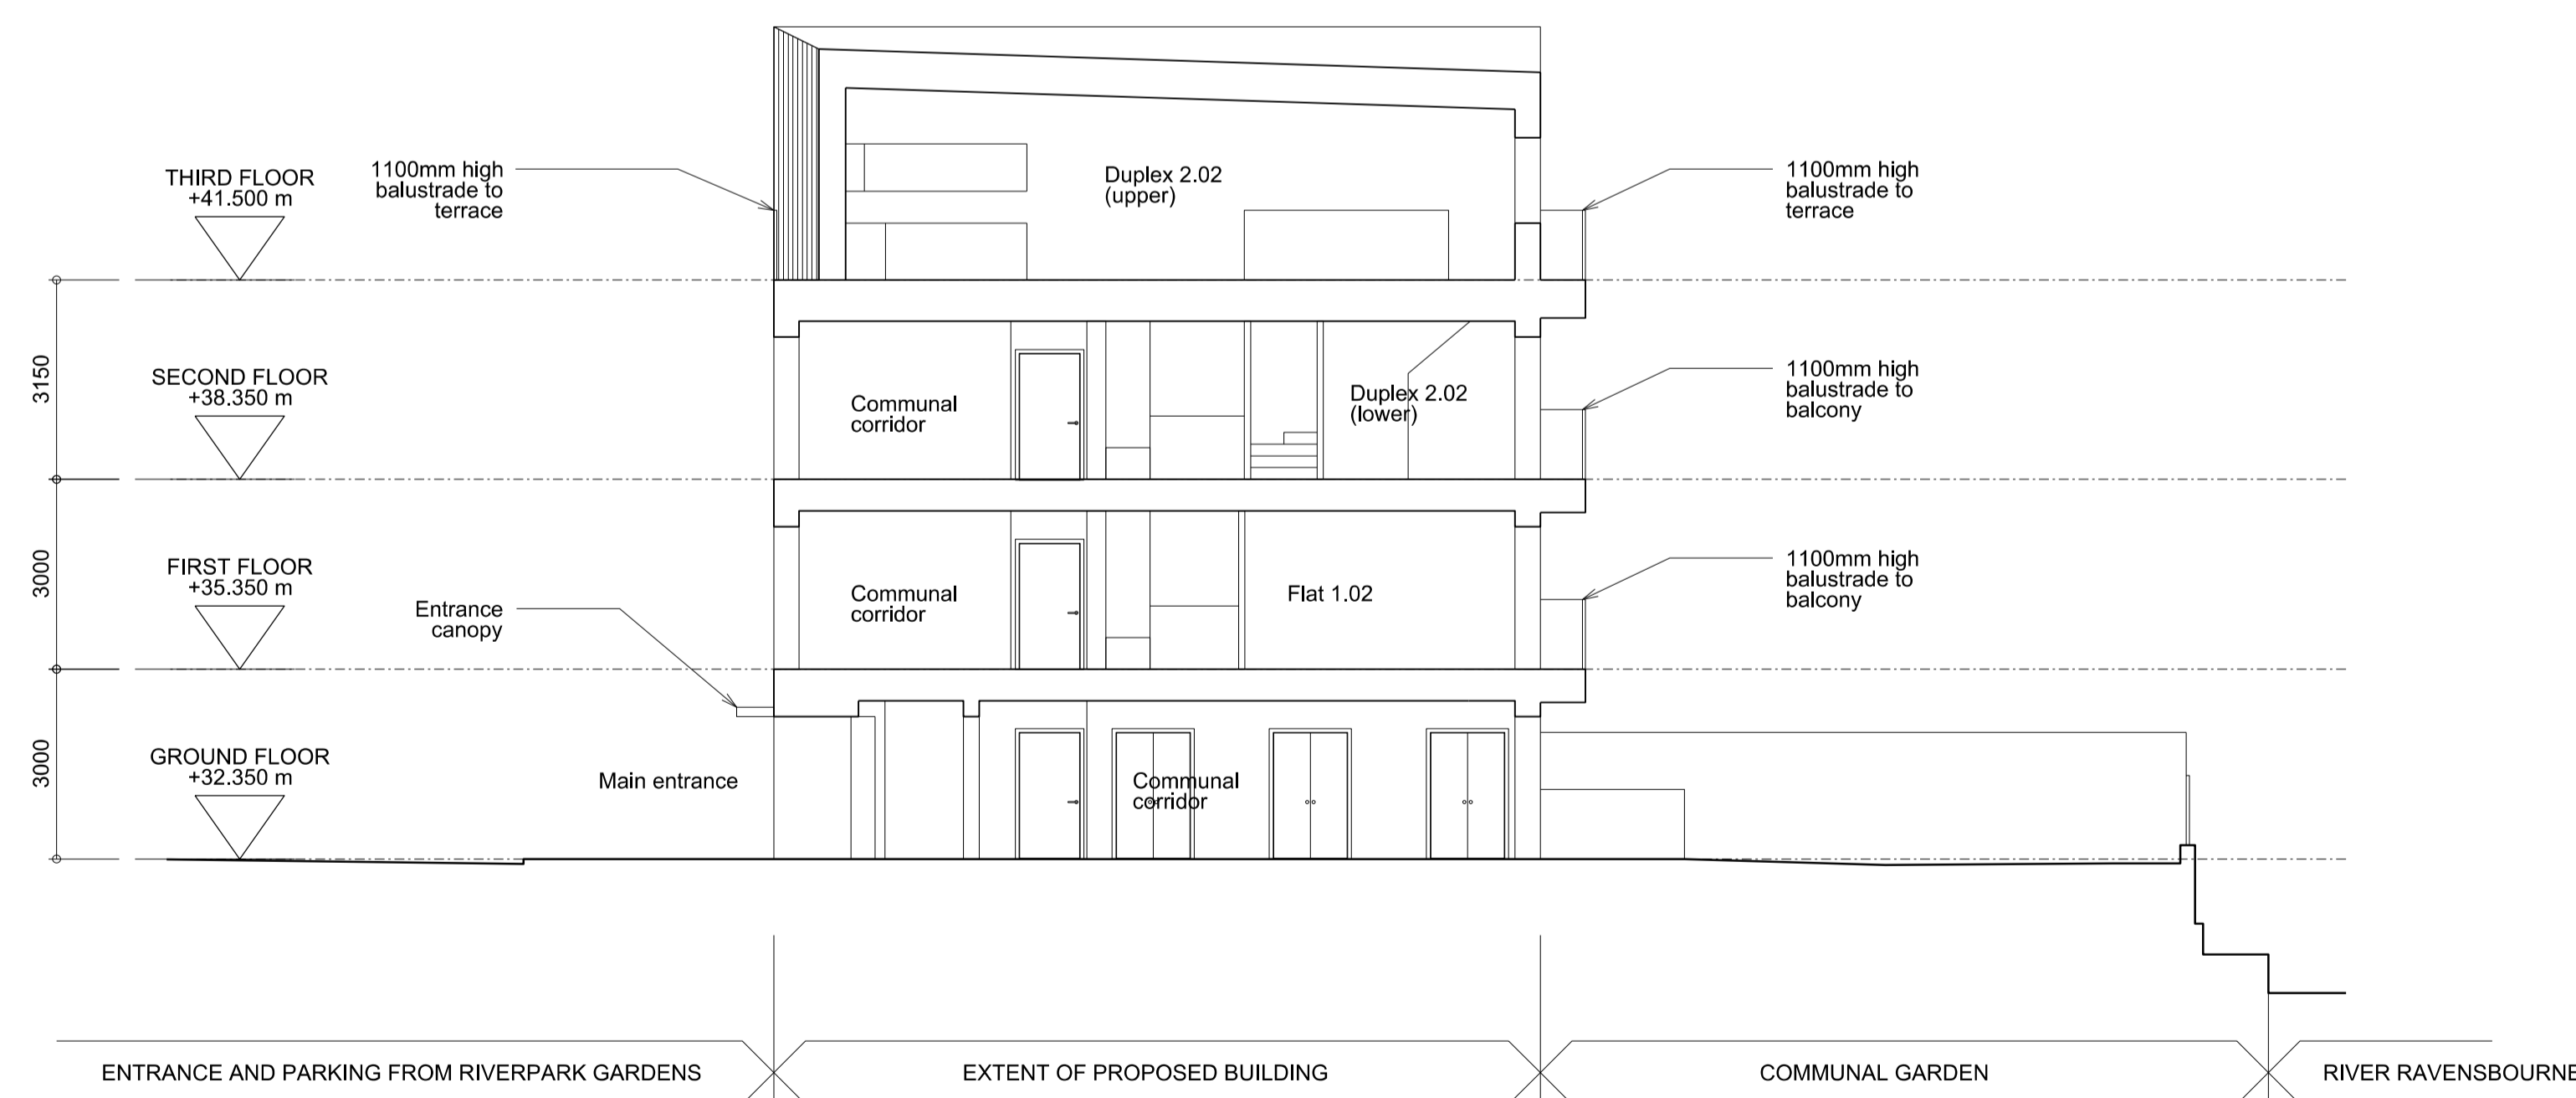

02 PROPOSED SECTION B-B

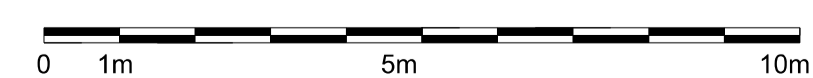

No.	Revisions	Date




**BELL PHILLIPS ARCHITECTS**

First Floor T 020 7234 9330  
 43 Tanner Street E info@bellphillips.com  
 London SE1 3PL W www.bellphillips.com

Copyright: This drawing is the property of Bell Phillips architects. No disclosure or copy of it may be made without the written permission of Bell Phillips architects

Project RIVERPARK GARDENS  
 BROMLEY, BR2 0BQ

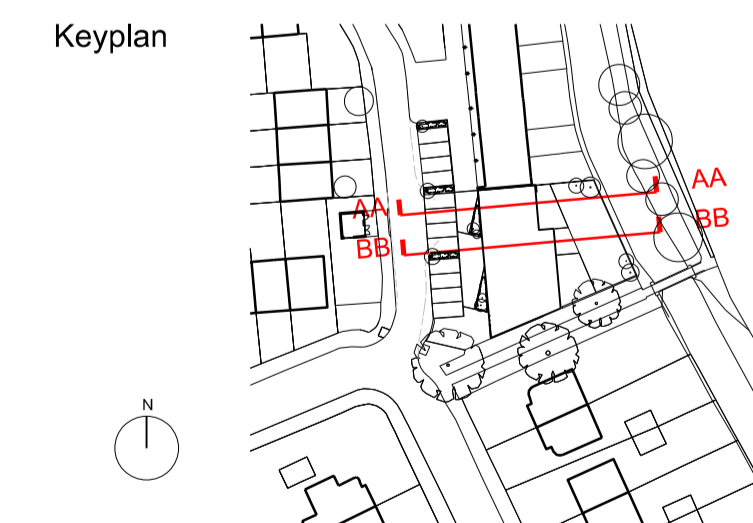

Title PROPOSED SECTION A-A & B-B

Job	Drawing No.	Rev.
0354	P 030	
Drawn	Scales at A1	Scales at A3
JC	1:100	1:200
		Date
		03/15