


Notes:  
 Do Not Scale. Use only figured dimensions.  
 All dimensions to be checked on site prior to construction.  
 Any discrepancies to be notified to the architect.  
 All Copyright Reserved to **bhd** architects.

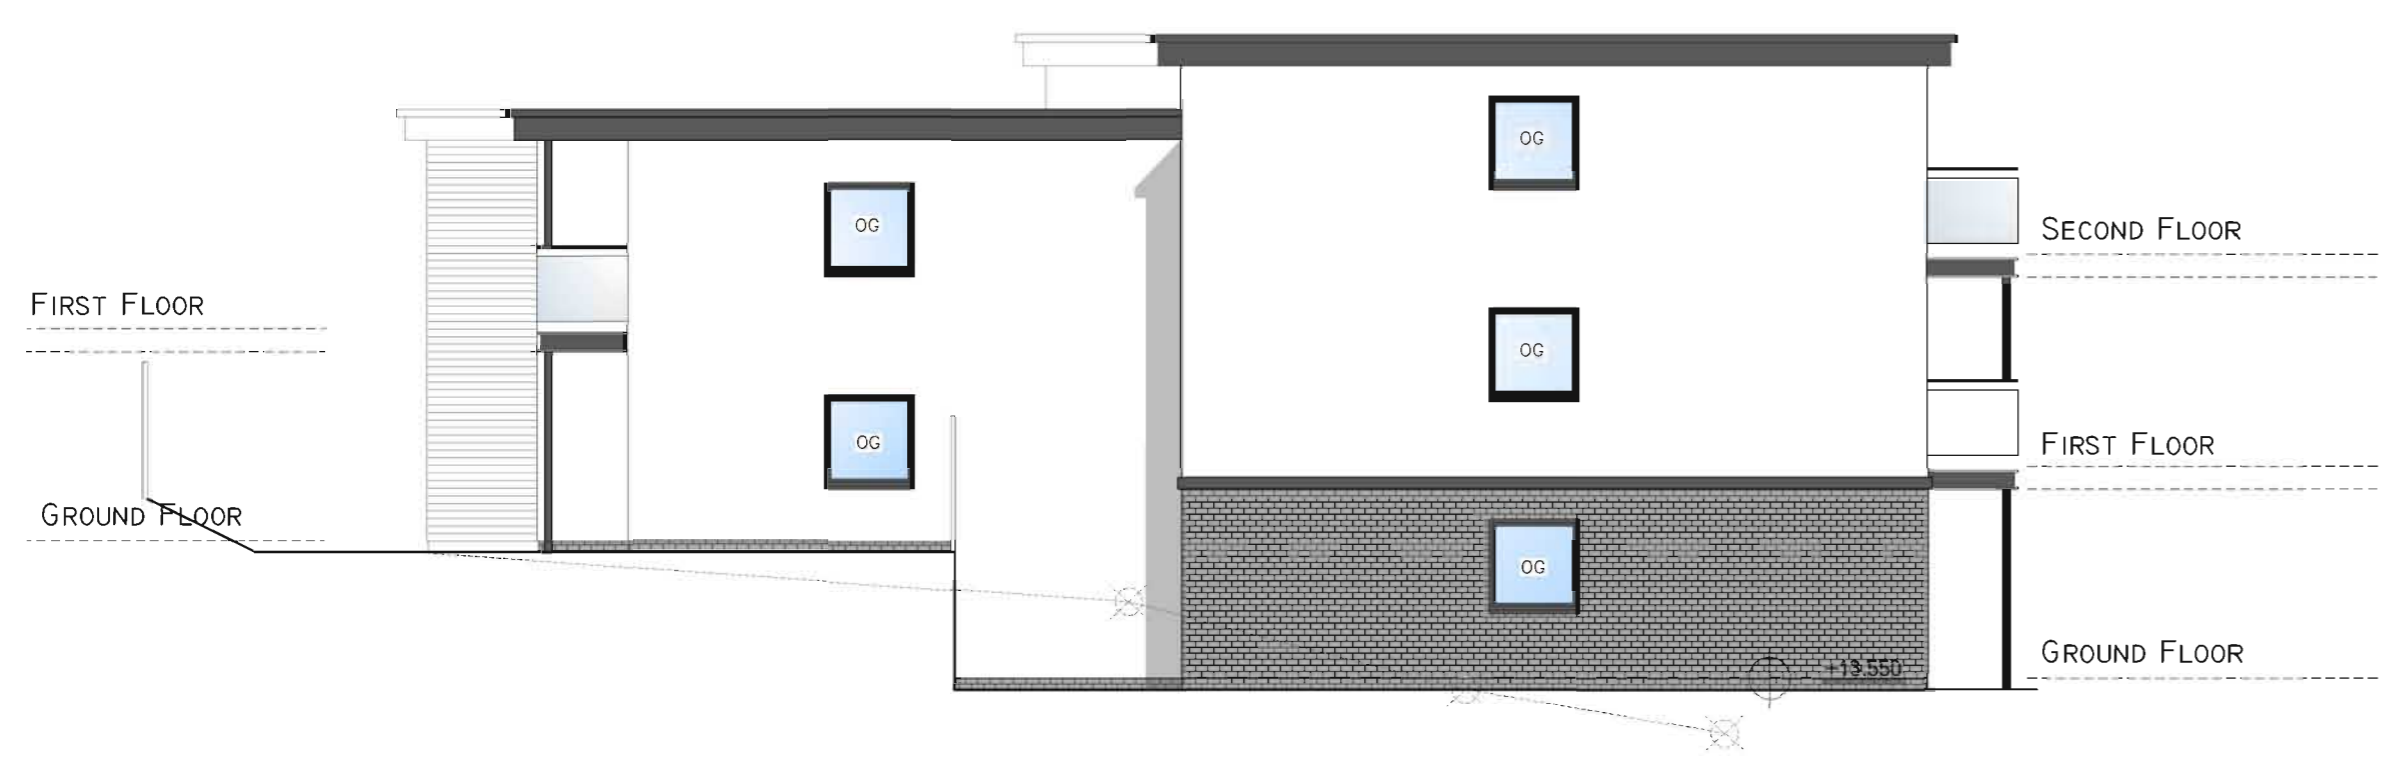

SIDE (NORTH-WEST) ELEVATION




FRONT (SOUTH-WEST) ELEVATION



SIDE (SOUTH-EAST) ELEVATION



REAR (NORTH-EAST) ELEVATION

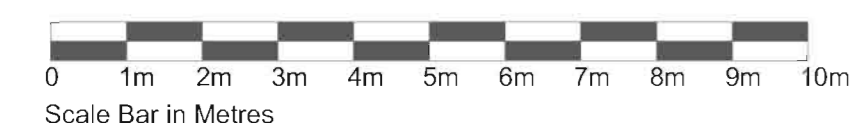

**PLANNING**

Client  
 CAVENDISH & GLOUCESTER  
 PROPERTIES LTD

Project  
 SUNSET HILL  
 HILLBROW ROAD  
 BROMLEY  
 KENT BR1 4JL



Title  
 PROPOSED ELEVATIONS

Project No.  
 4071

Scale  
 1:100 @ A1

Drawn  
 ERS

Drawing No.  
 PD-13

Revision

Check  
 MB

| Rev | Date | Comments | Rev | Date | Comments |
|-----|------|----------|-----|------|----------|
|     |      |          |     |      |          |

Date  
 APRIL 2015