


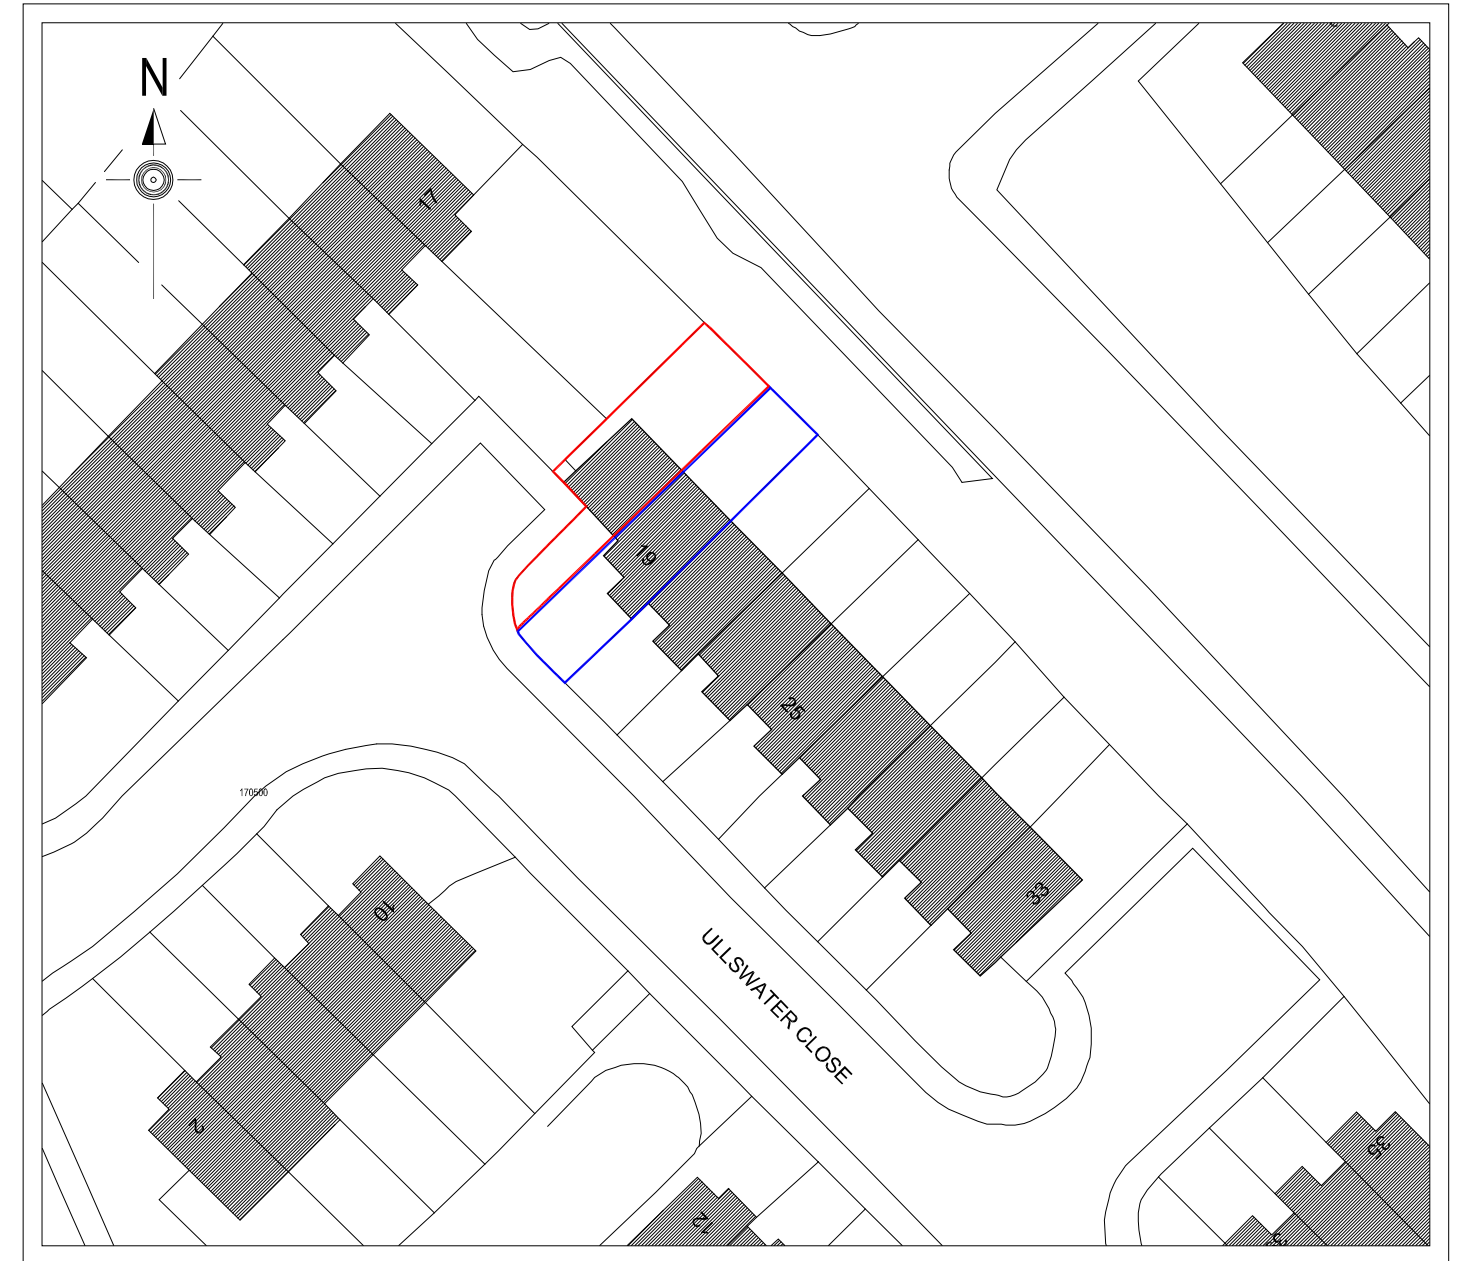

LOCATION PLAN
SCALE 1:1250



EXISTING BLOCK PLAN
SCALE 1:500

Apex Architecture

Unit 2, 36 Caterham Road, Lewisham, SE13 5AR
 www.apexarchitecture.com
 Tel: 0203 393 6555
 enquire@apexarchitecture.com

Client
Griffin Property Developments Ltd

Project
19 Ullswater Close
Bromley
Kent, BR1 4JF

Title
Location & Existing Block Plans

Job No. L133ur	Drawing No. 103	Revision N/A
Scale As Stated @ A3	Issue PLANNING	Date MAY 2015

All dimensions to be checked on site by contractor prior to preparation of shop drawings and commencement of work on site.

This drawing and the copyrights and patents therein are the property of Apex Architecture and may not be used or reproduced without consent.

This drawing is to be read in conjunction with all relevant consultant's drawings/documents and any discrepancies or variations are to be notified to Apex Architecture before the affected work commences.