




Street Scene / Front Elevation

74 Madeira Avenue

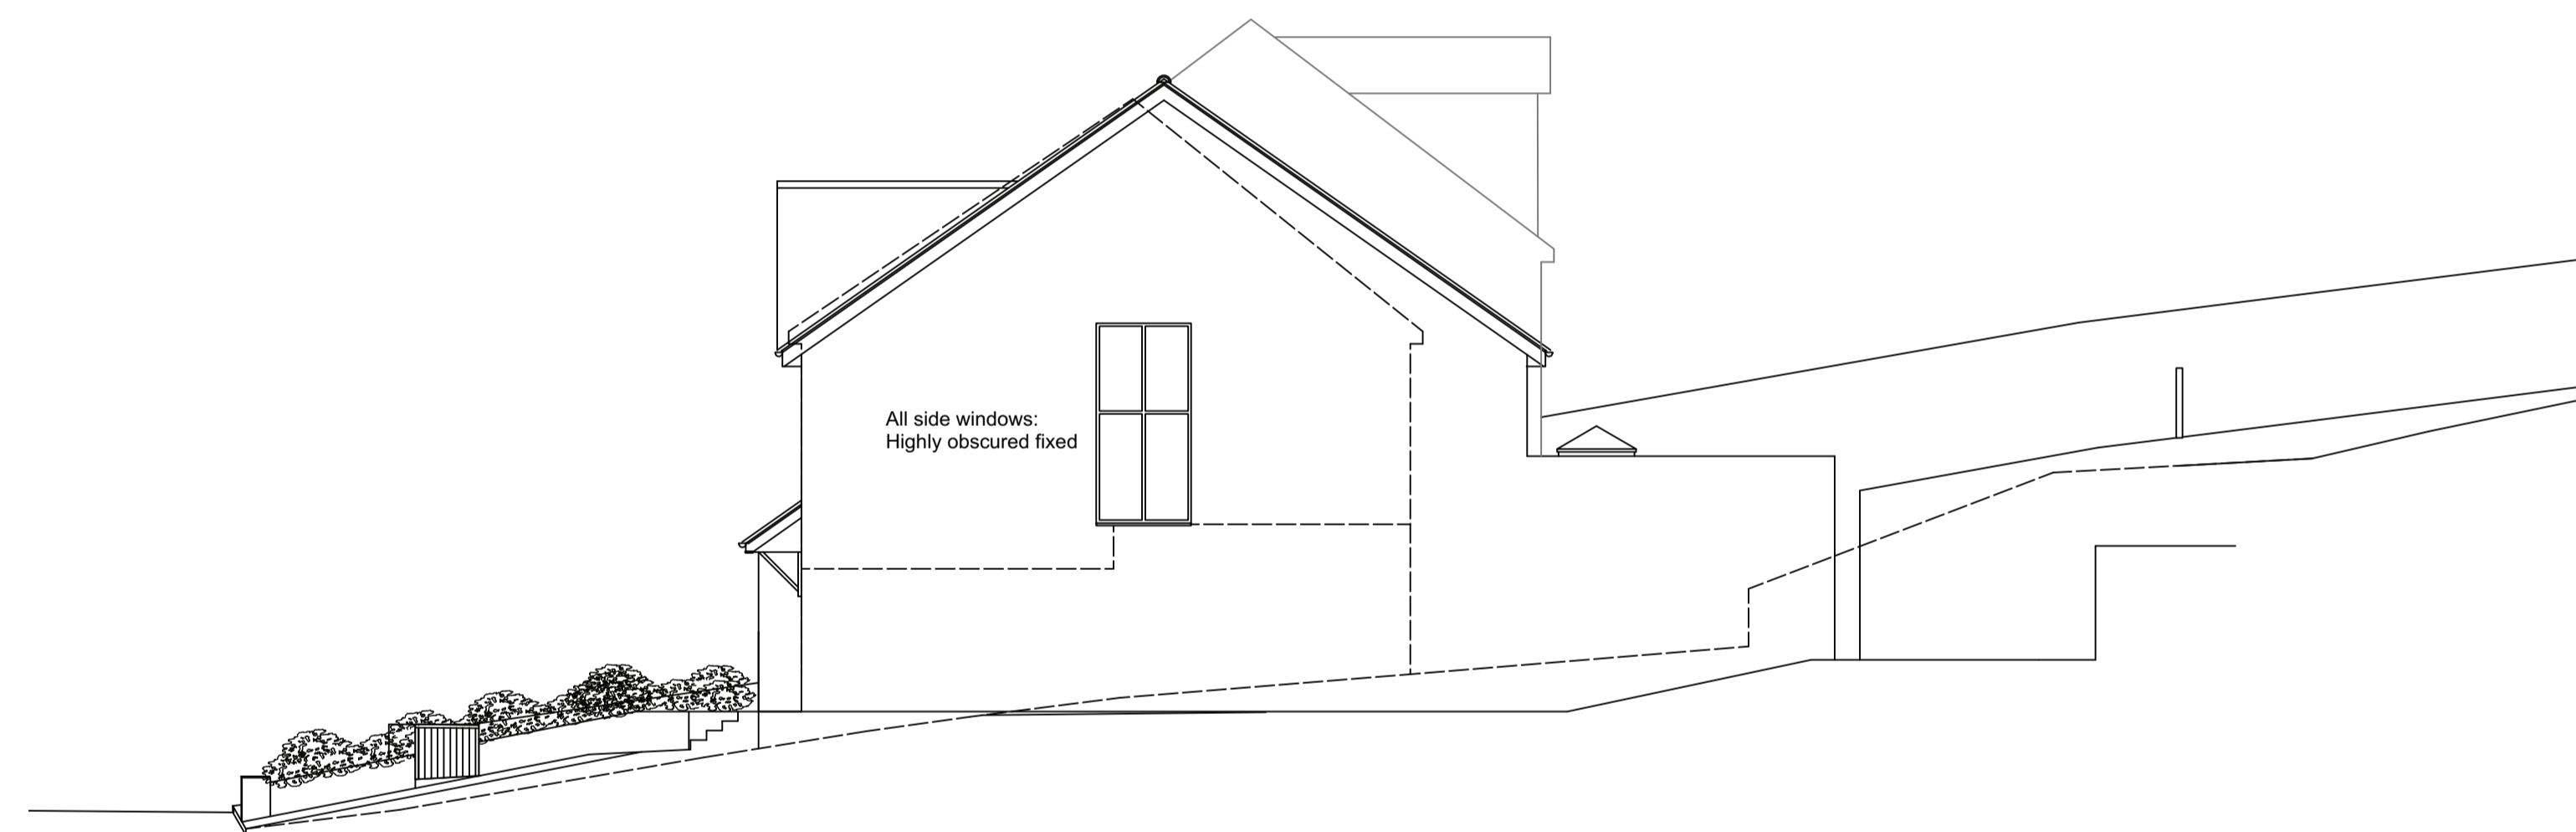

Side Elevation South

All side windows:
Highly obscured fixed




Rear Elevation

Schedule of Materials

Walls:
Brick
Render with half timbering
Plain tile hanging


Windows:
Aluminium

Roof:
Tiles
Traditional flat roofing felt

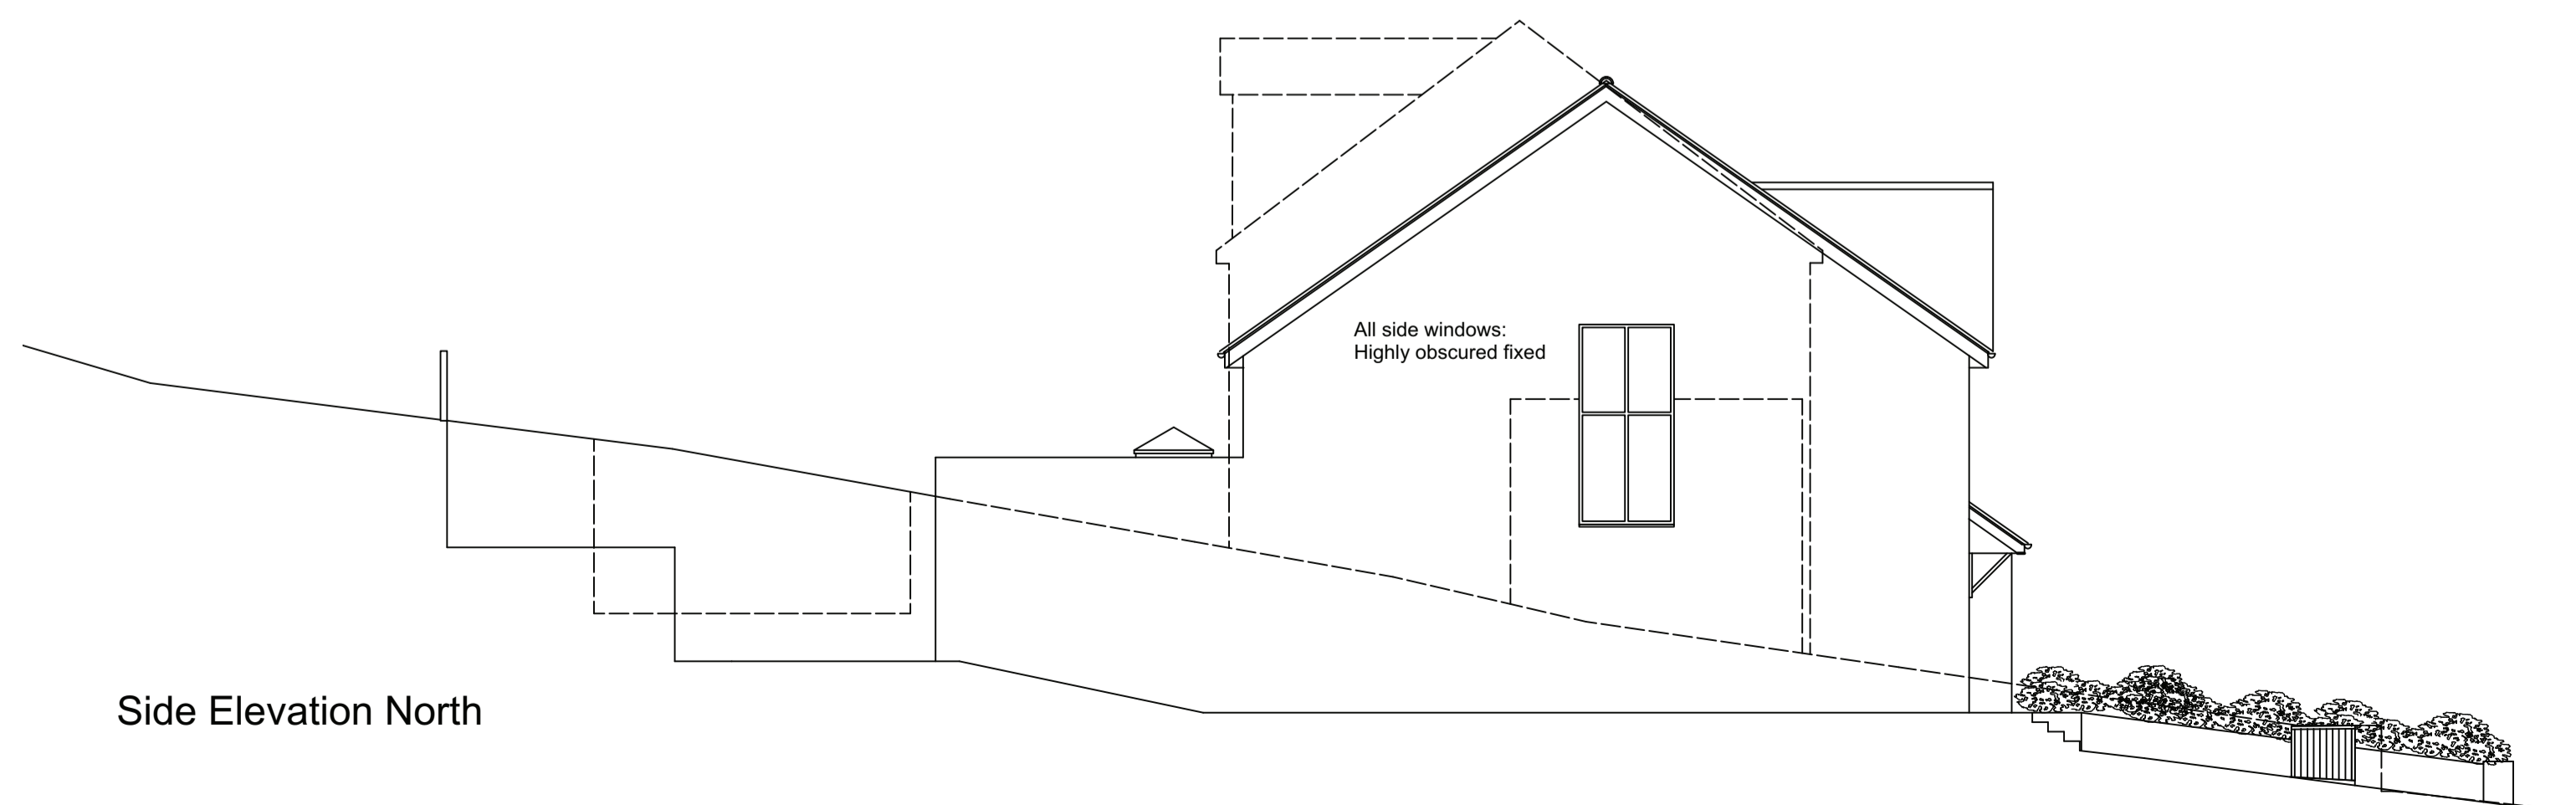

Side Elevation North

All side windows:
Highly obscured fixed

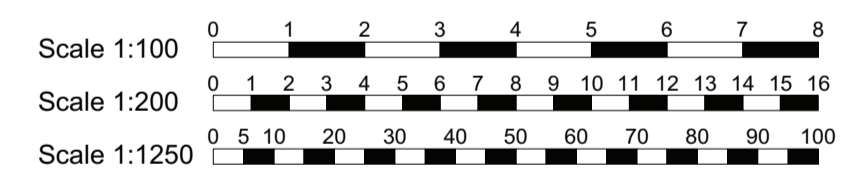

Project **Redevelopment at**
Address **74 Madeira Avenue**
Shortlands

Drawings **Scheme design**
Elevations 1:100

Drg size **A1**

Date **01/12/2015**



Chislehurst Business Centre
1 Bromley Lane
Chislehurst Kent BR7 6LH
Tel 020 3174 8196
E-mail contact@
architectzone.co.uk