




Site plan

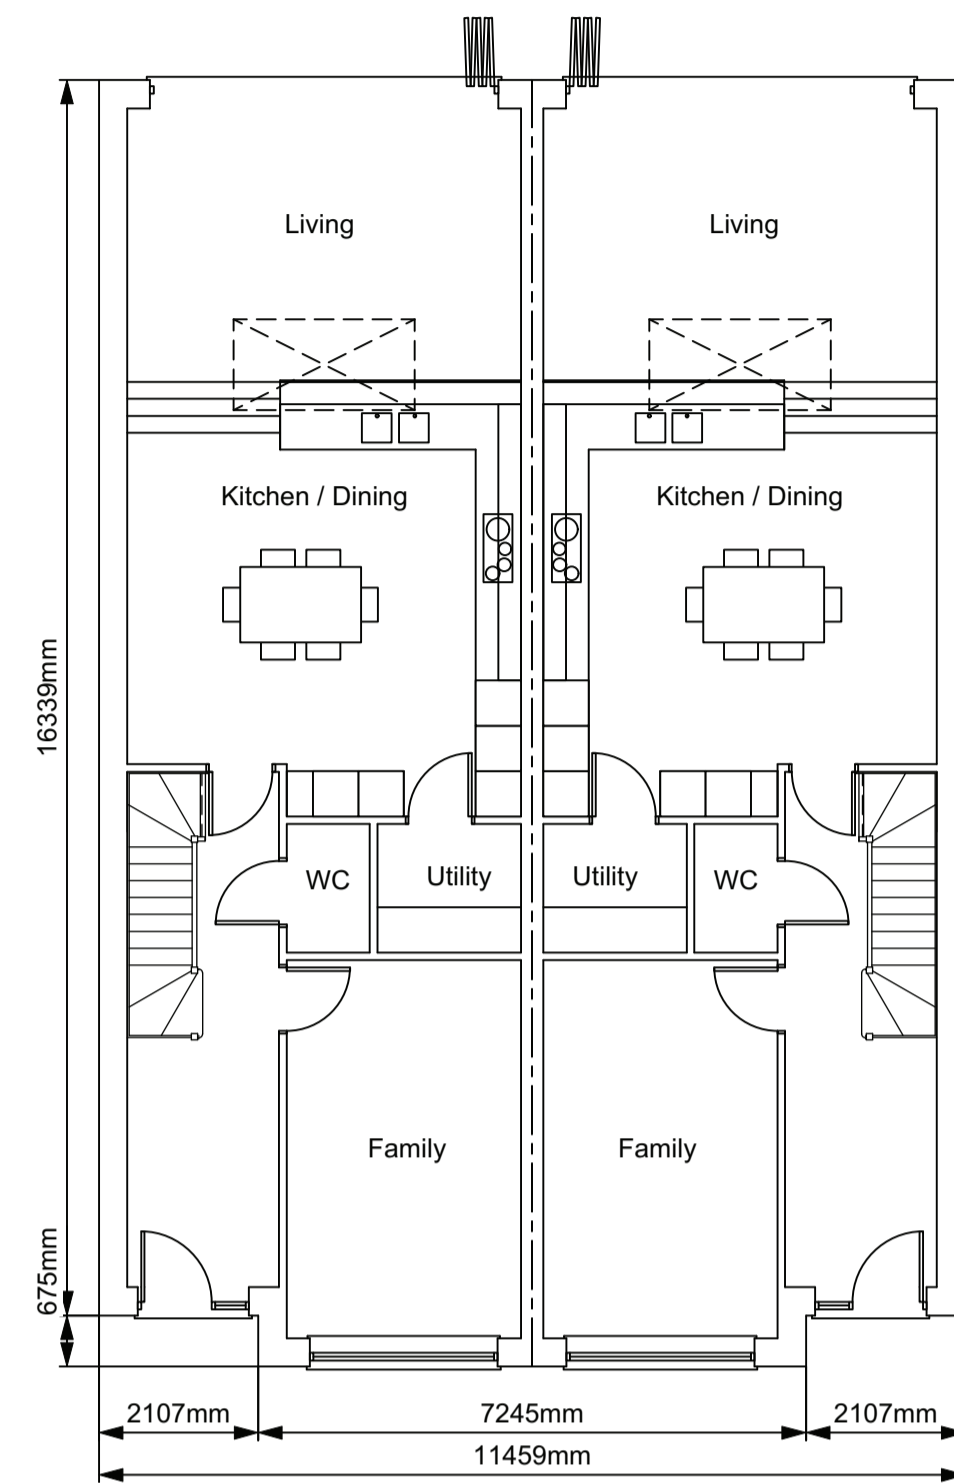

Ground floor plan

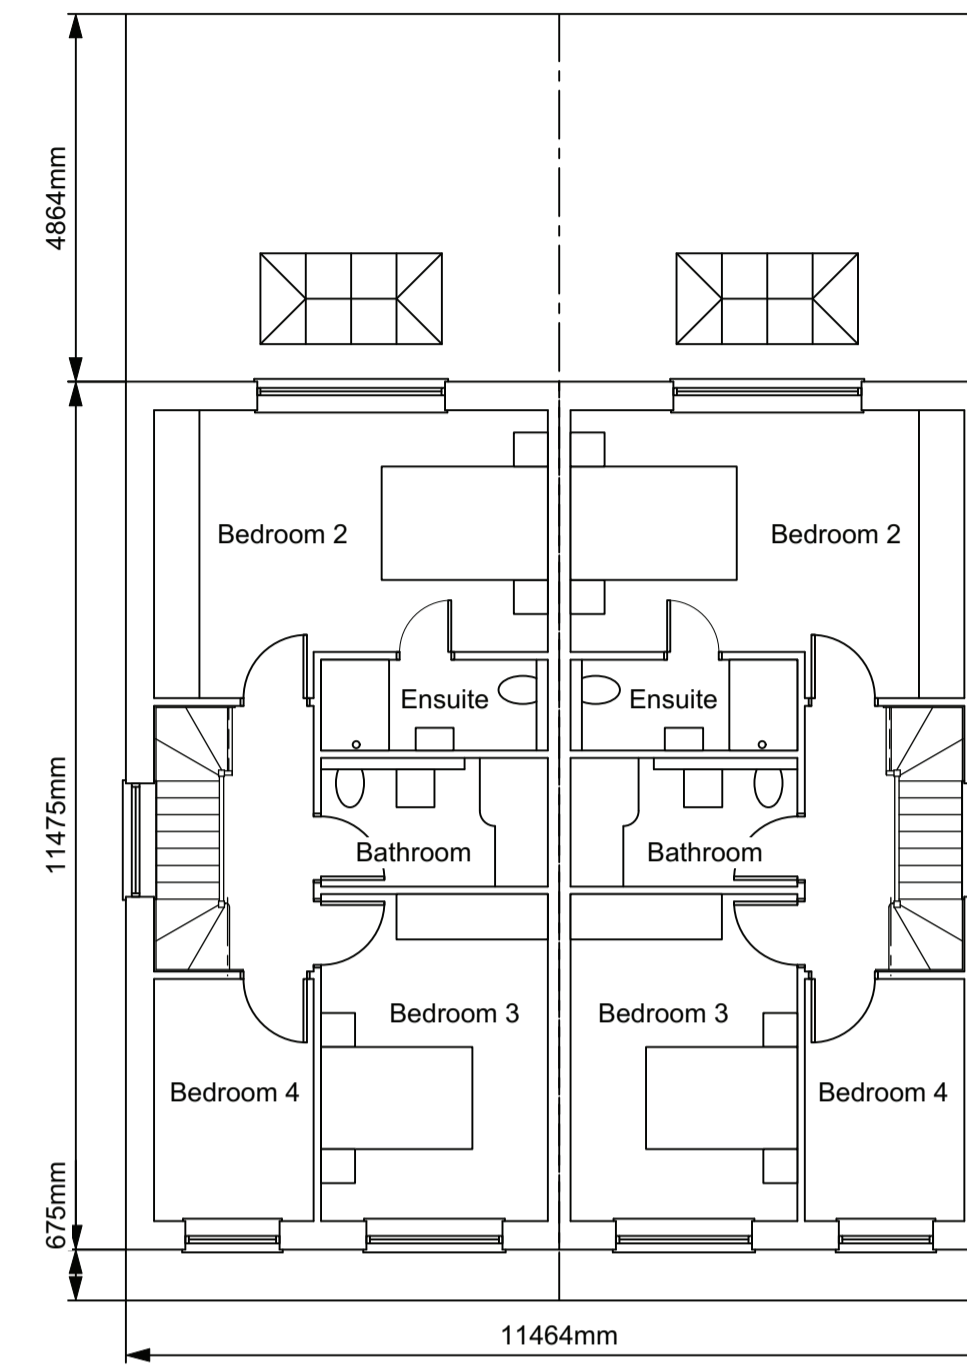


First floor plan

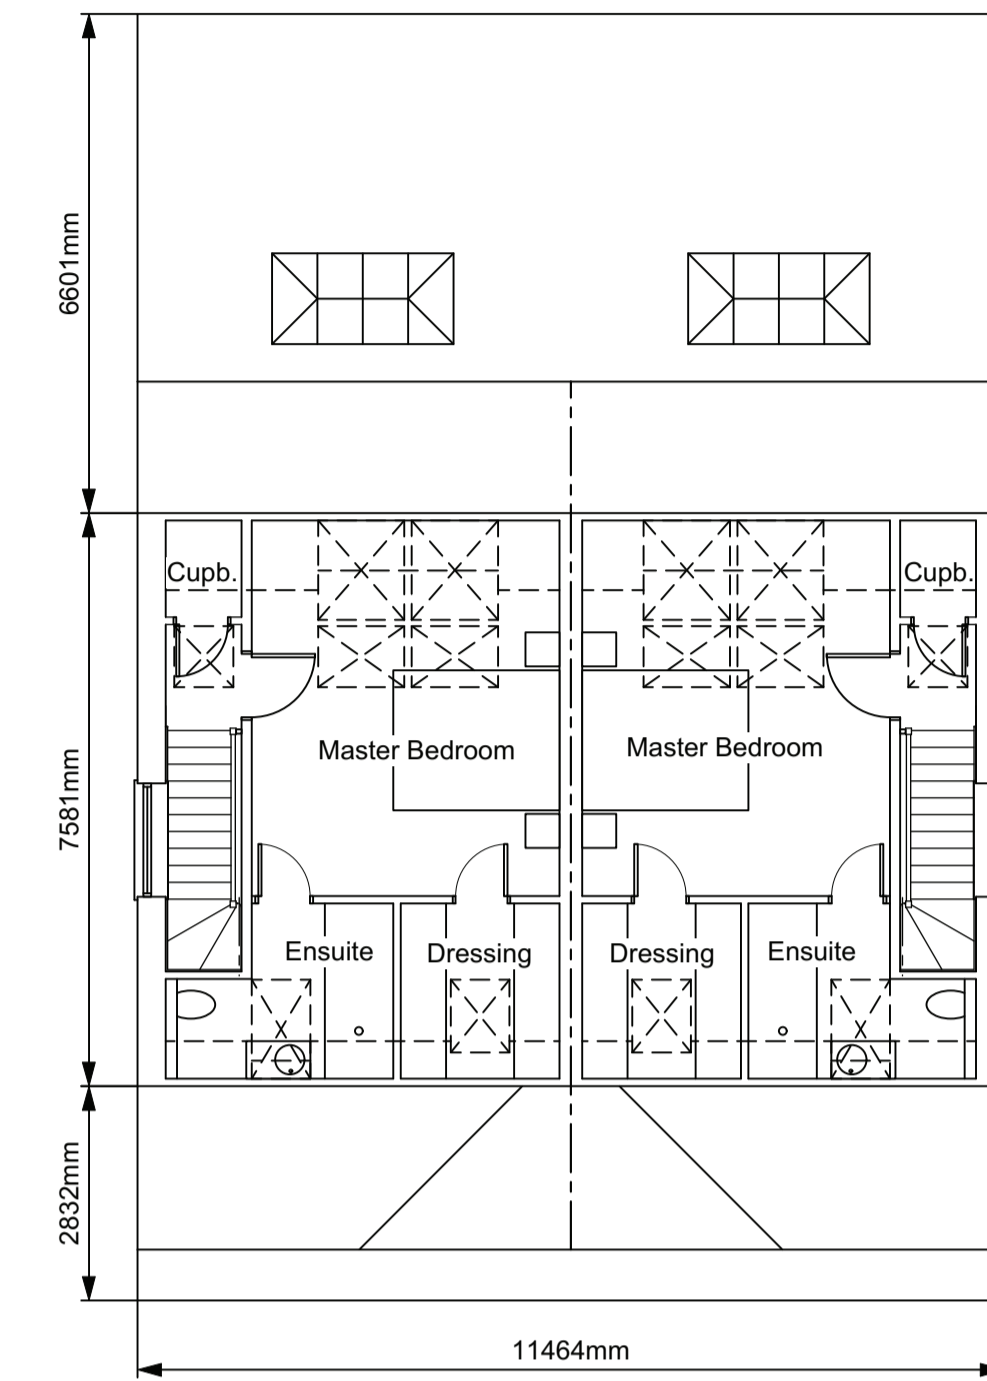

Second floor plan



Location Plan

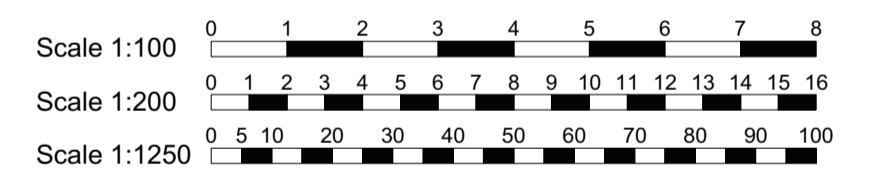

Project **Redevelopment at**
 Address **74 Madeira Avenue**
Shortlands

Drawings **Scheme Design**
 Plans **1:100**
 Site plan **1:200**
 Location plan **1:1250**

Drg size **A1**
 Date **01/12/2015**

