

Rev:	Description:	Date:
P5	JB Access Adjusted	10/8/17
P4	AW Visibility Splays Revised	28/7/17
P3	AW Visibility Splays Revised	20/4/17
P2	AW Roof Protection Areas Shwan	18/4/17
P1	JB Issued for Comment	11/4/17



Date:	Scale @A1:
11/4/17	1:100/200/1250

**Project:**  
 Mr Pooke  
 39 Blythwood Park  
 Blyth Road  
 Bromley Kent  
 BR1 3TN

**Title:**  
 Proposed New Access & Parking

—PLANNING DRAWING 1 of 1—

Drawing No:	Revision:
2444-15-PL101	P5

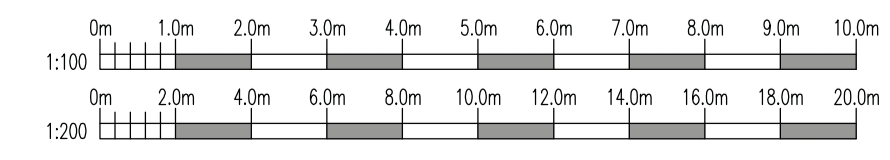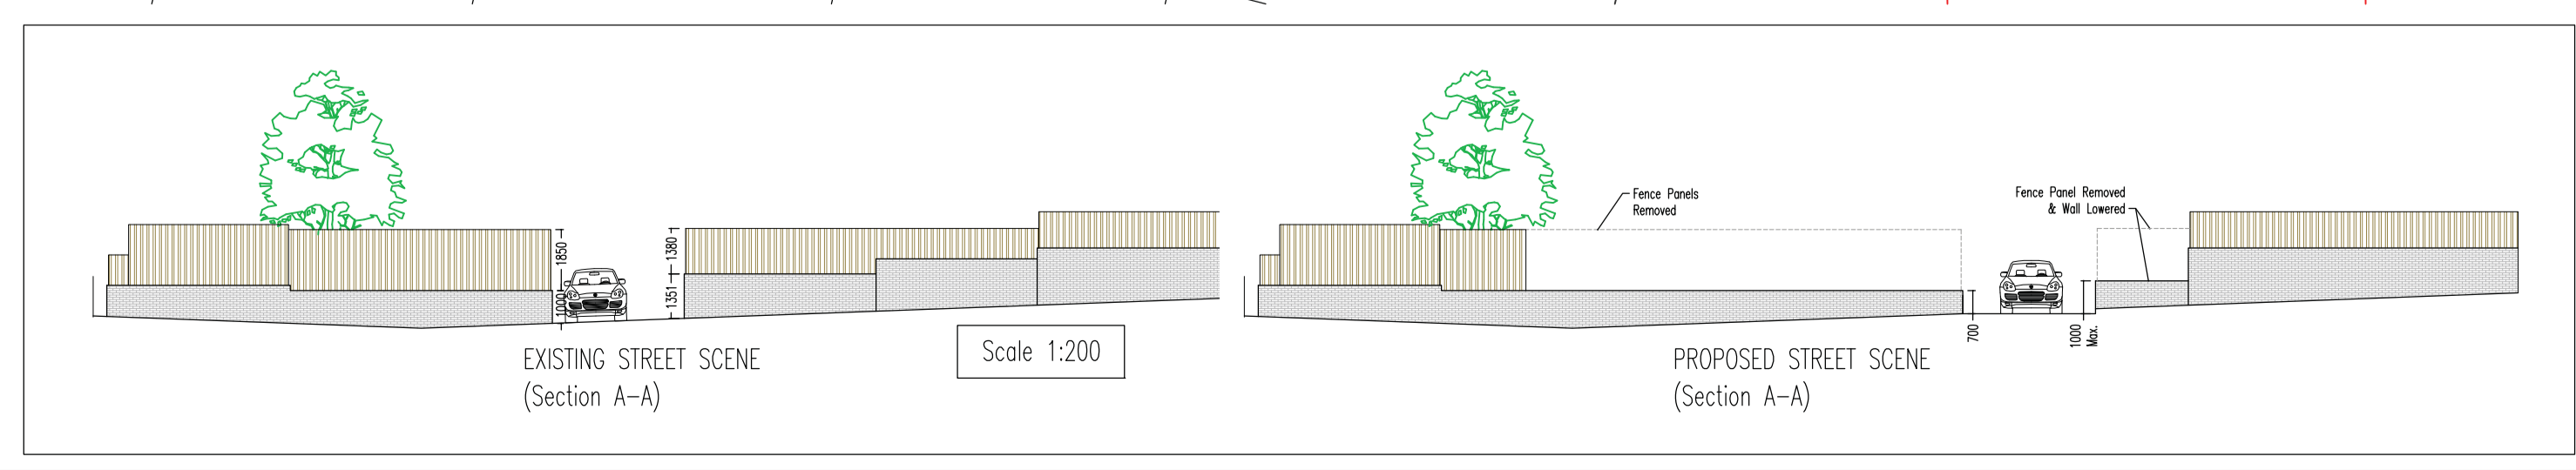



**crofton design services limited**

Head Office:  
 3 Rice Parade, Fairway, Petts Wood  
 Orpington, Kent. BR5 1EQ  
 t: 01689 836855 f: 01689 836855

Southern Office:  
 Poynings, Fairview Road, Lancing,  
 West Sussex. BN15 0PA  
 e: design@croftondesign.co.uk  
[www.croftondesign.co.uk](http://www.croftondesign.co.uk)  
 © CDS Ltd. 2017