

P3	AW	Visibility Splays Revised	20/4/17
P2	AW	Roof Protection Areas Shown	18/4/17
P1	JB	Issued for Comment	11/4/17
<b>Rev:</b>	<b>Description:</b>	<b>Date:</b>	



**Date:** 11/4/17  
**Scale @A1:** 1:100/200/1250

**Project:**  
Mr Pooke  
39 Blythwood Park  
Blyth Road  
Bromley Kent  
BR1 3TN

**Title:**  
Proposed New Access & Parking

—PLANNING DRAWING 1 of 1—

<b>Drawing No:</b>	<b>Revision:</b>
2444-15-PL101	P3

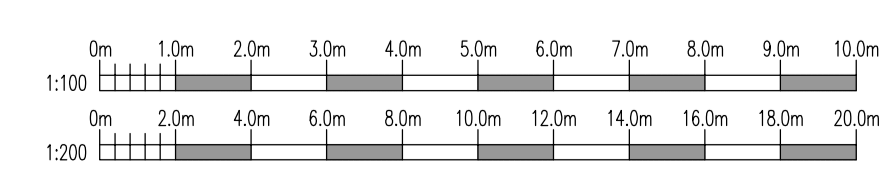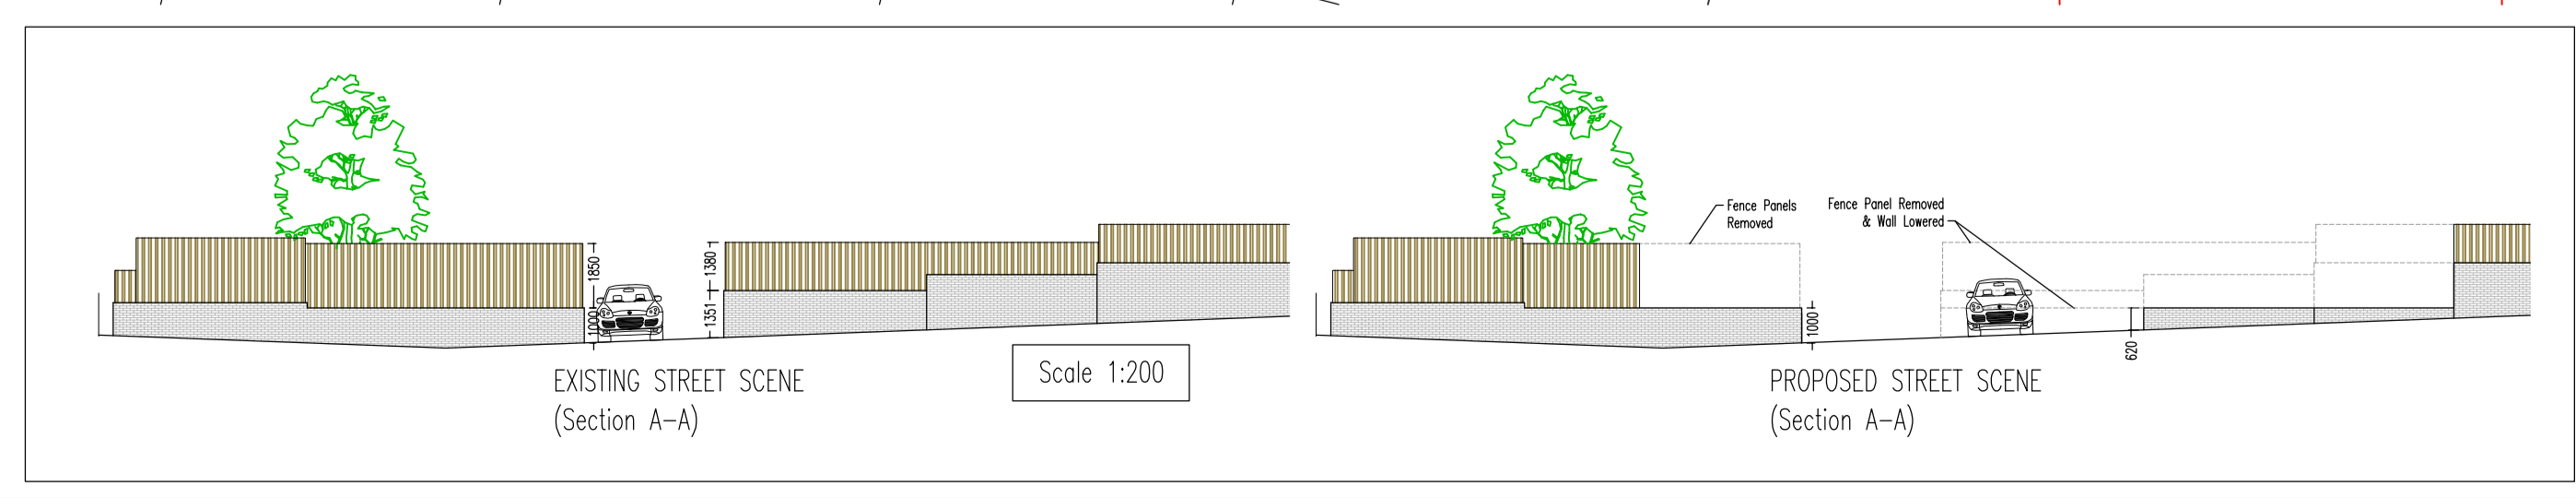



**crofton design services limited**

Head Office:  
3 Rice Parade, Fairway, Petts Wood  
Orpington, Kent. BR5 1EQ  
t: 01689 836855 f: 01689 836855

Southern Office:  
Poynings, Fairview Road, Lancing,  
West Sussex. BN15 0PA  
e: design@croftondesign.co.uk  
[www.croftondesign.co.uk](http://www.croftondesign.co.uk)

© CDS Ltd. 2017