

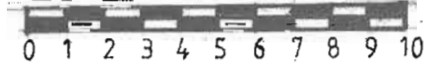


**NOTES**  
 1. All dimensions listed below to be read in connection with drawings specified and where applicable to type of construction indicated on drawing.  
 2. All work to comply with relevant Codes of Practice and current standards.  
 3. Do not scale from drawing work from dimensions only.  
 4. All dimensions to be checked on site before commencement of work.

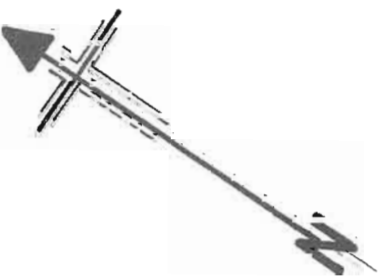


Existing crossover →

AMBLESIDE

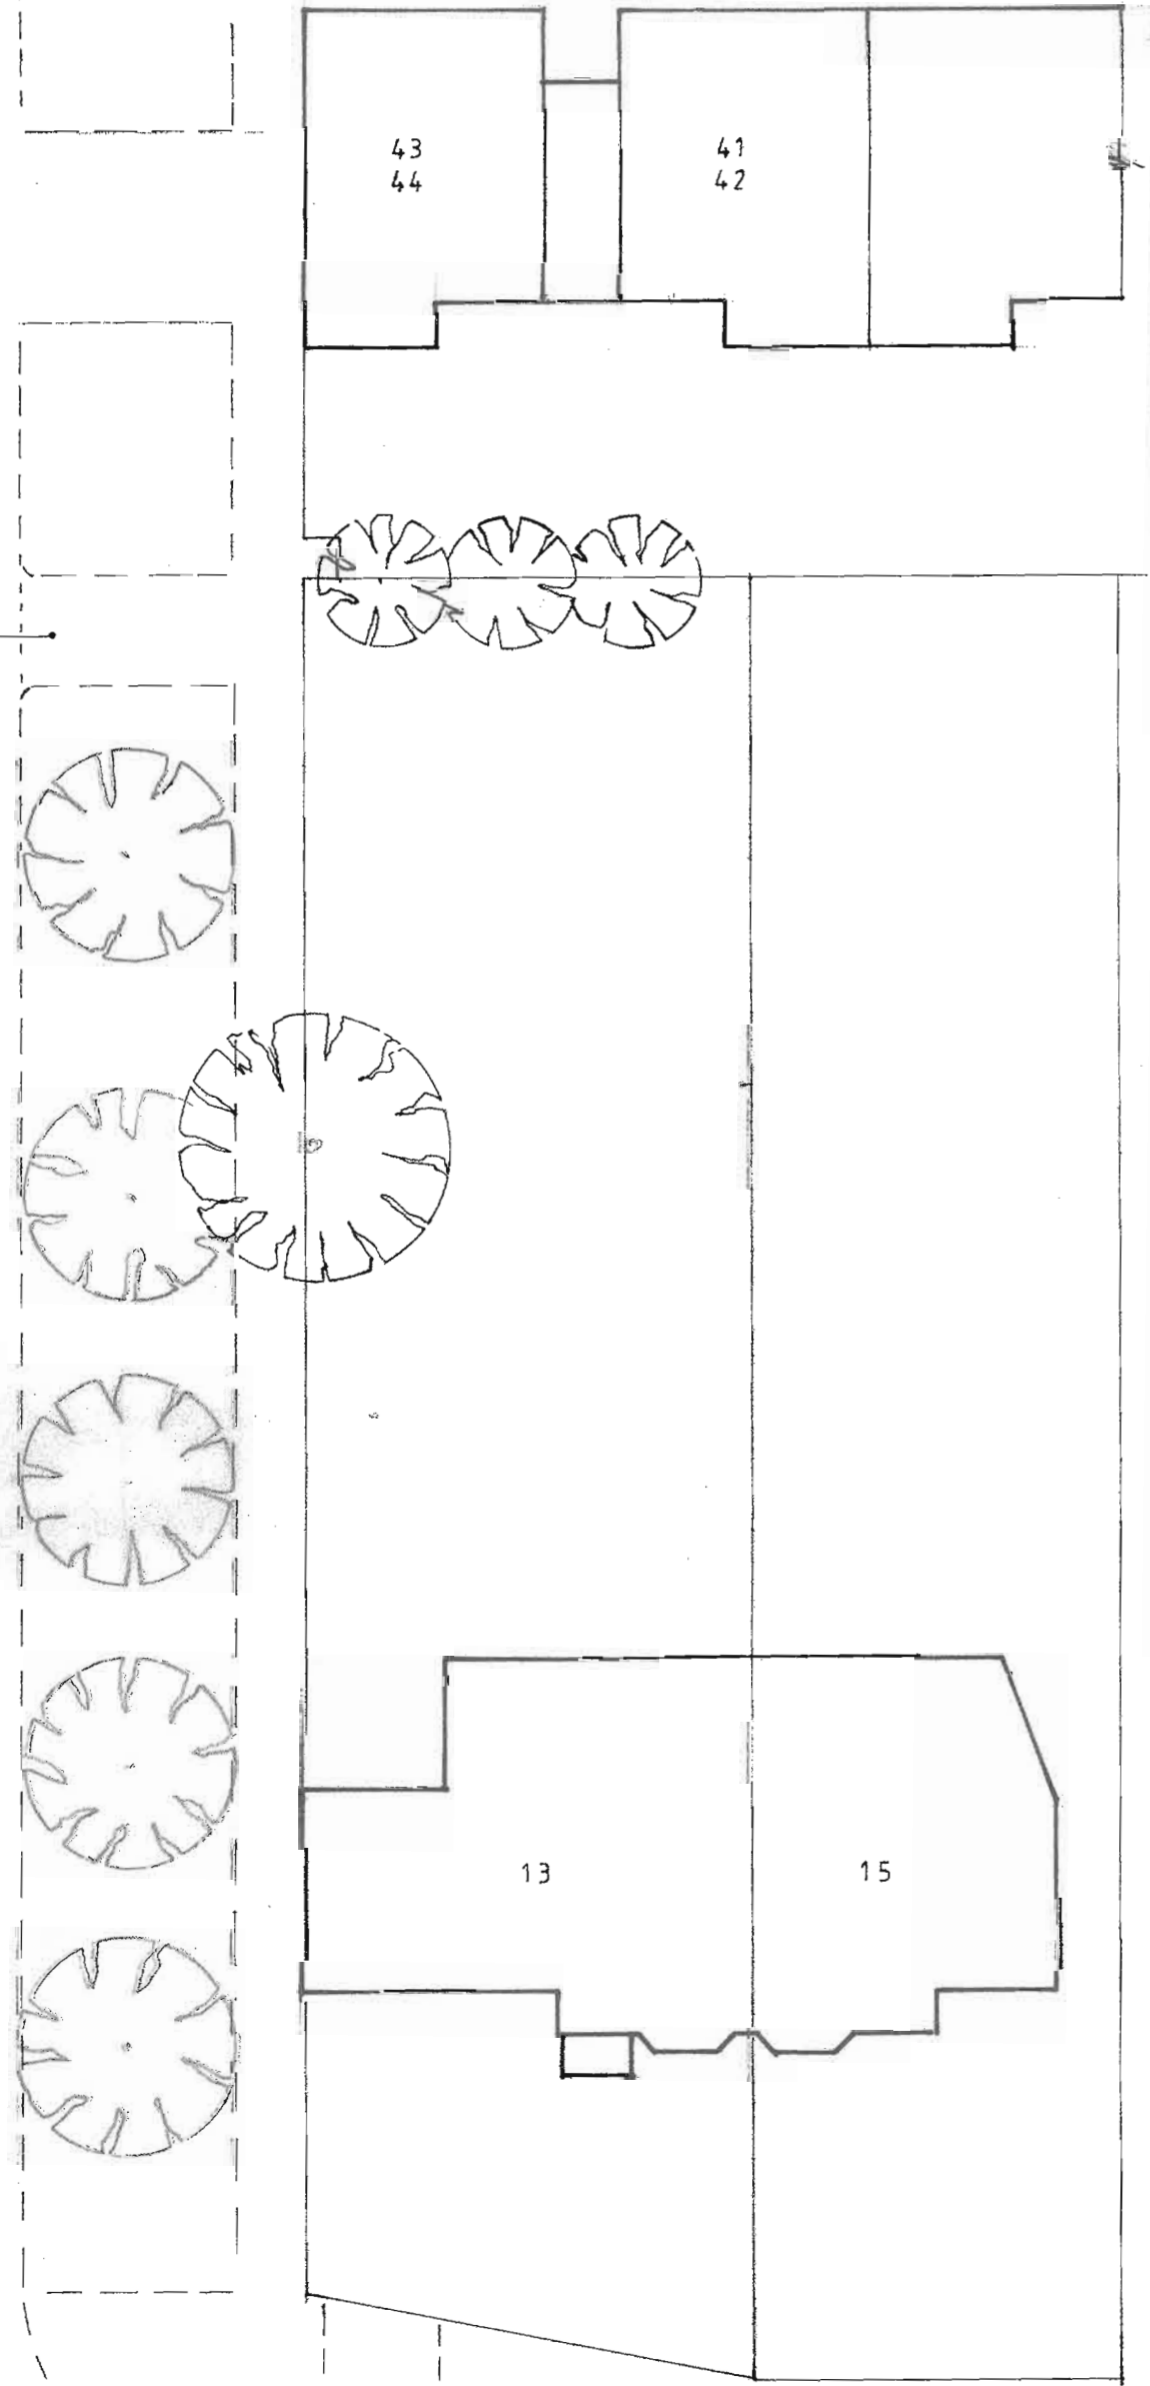

Existing crossover →

AMBLESIDE

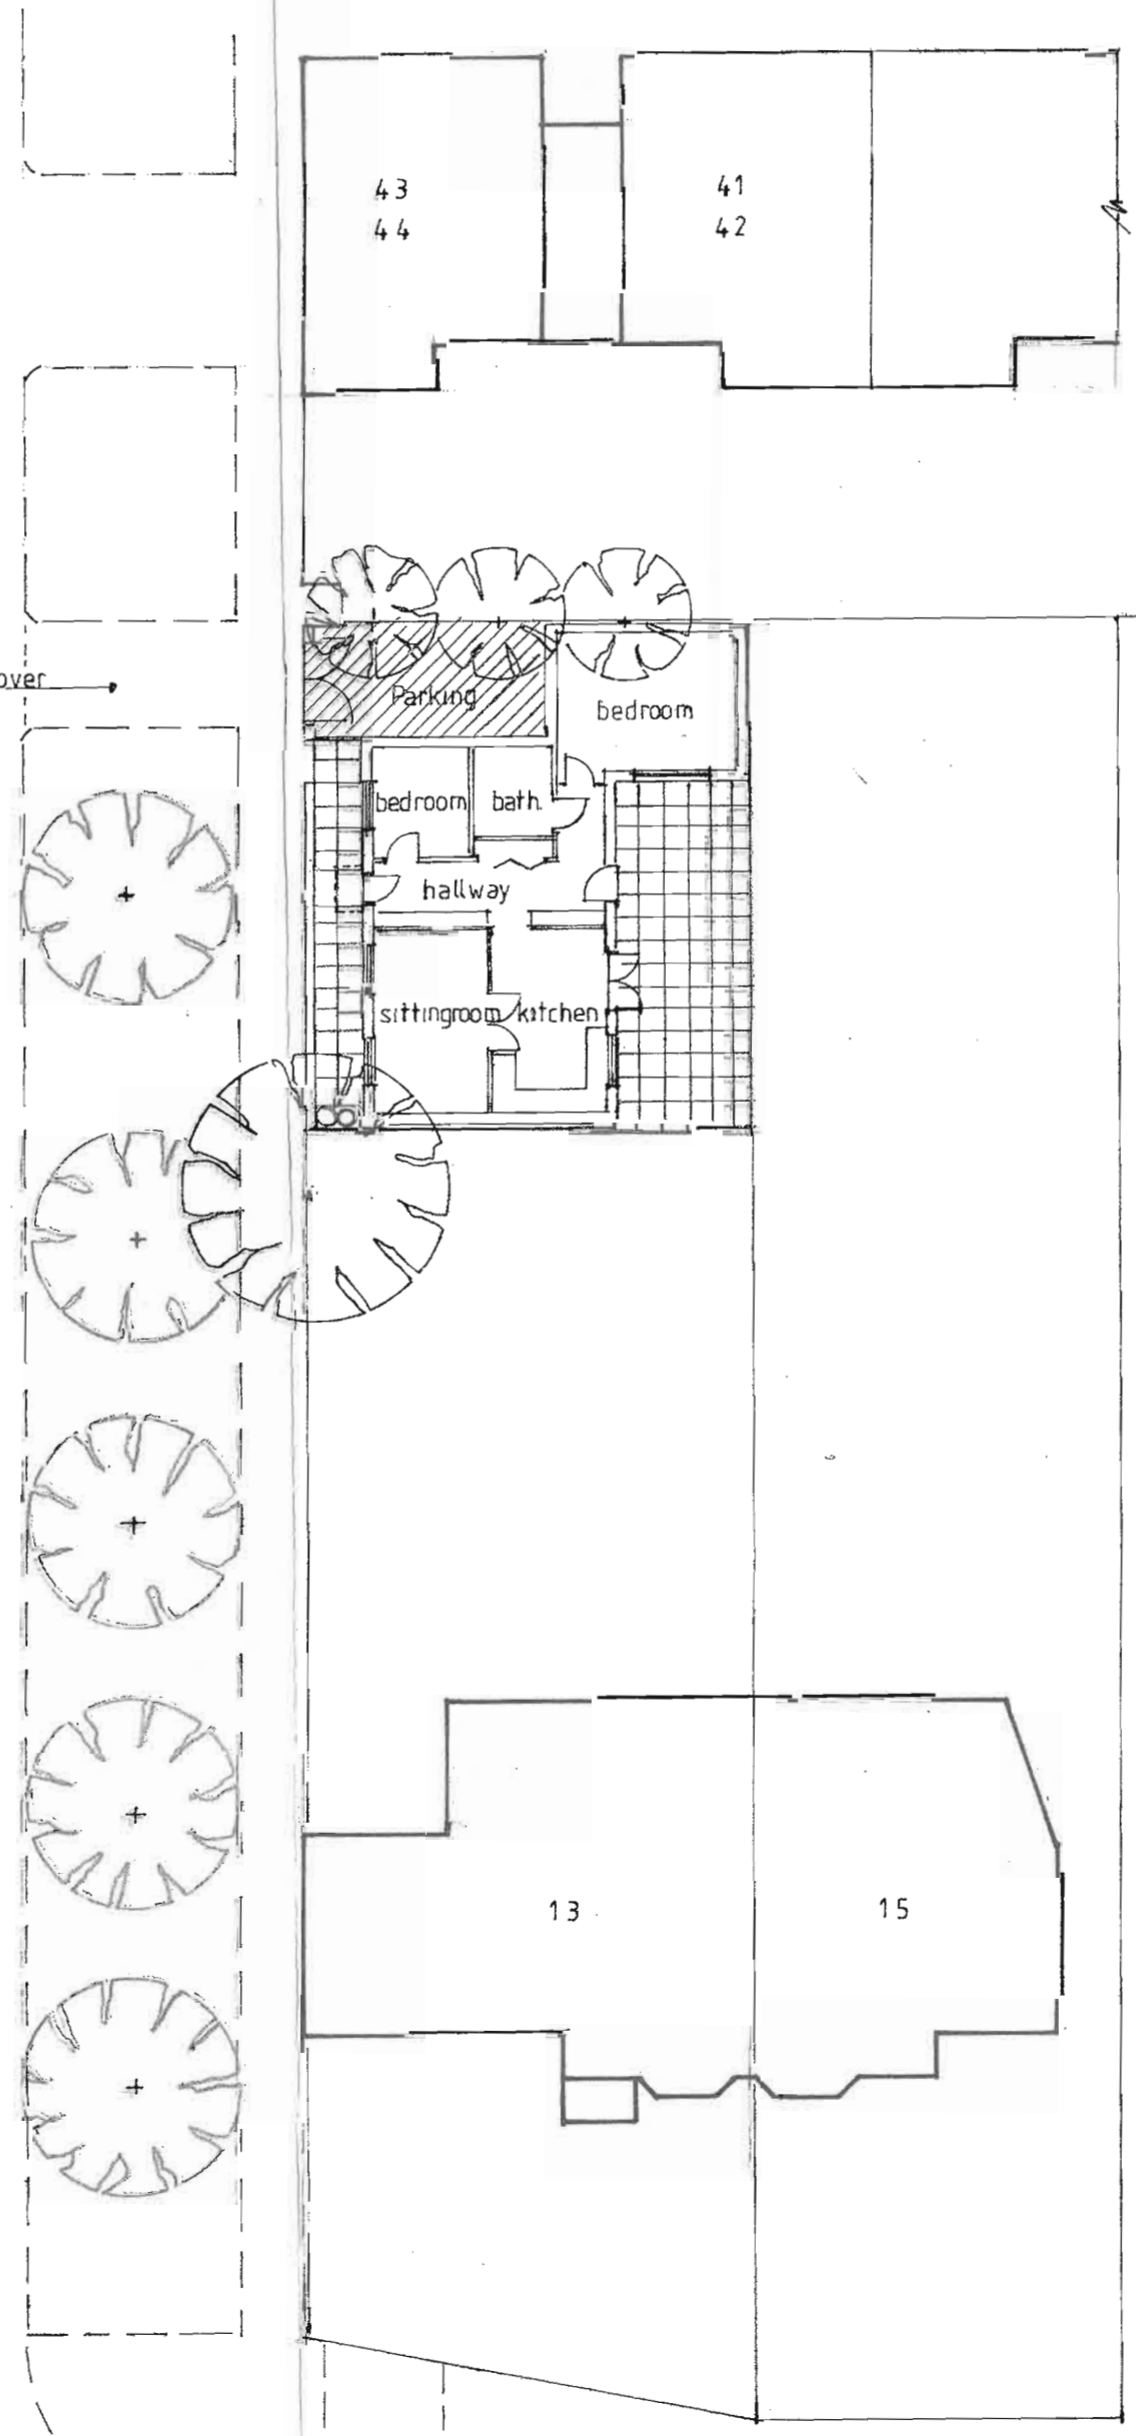

LONDON BOROUGH OF LEWISHAM  
 PLANNING SERVICE  
 DATE REC'D 22 DEC 2014  
 CASE No 90379  
 REGD No

NO	DATE	REVISION	
NO.	SCALE	DRAWING No	REV
NOV 14	1:200	HMD/AZ/051/1	
DRAWING TITLE			
EXISTING AND PROPOSED BLOCK			
PLAN			
CONTRACT TITLE			
LAND R/O 13 CALMONT ROAD			
DROMLEY			
KENT BR1 4BY			
CLIENT			
MR A ZIYA			
MICHAEL M DALY			