


Ambleside


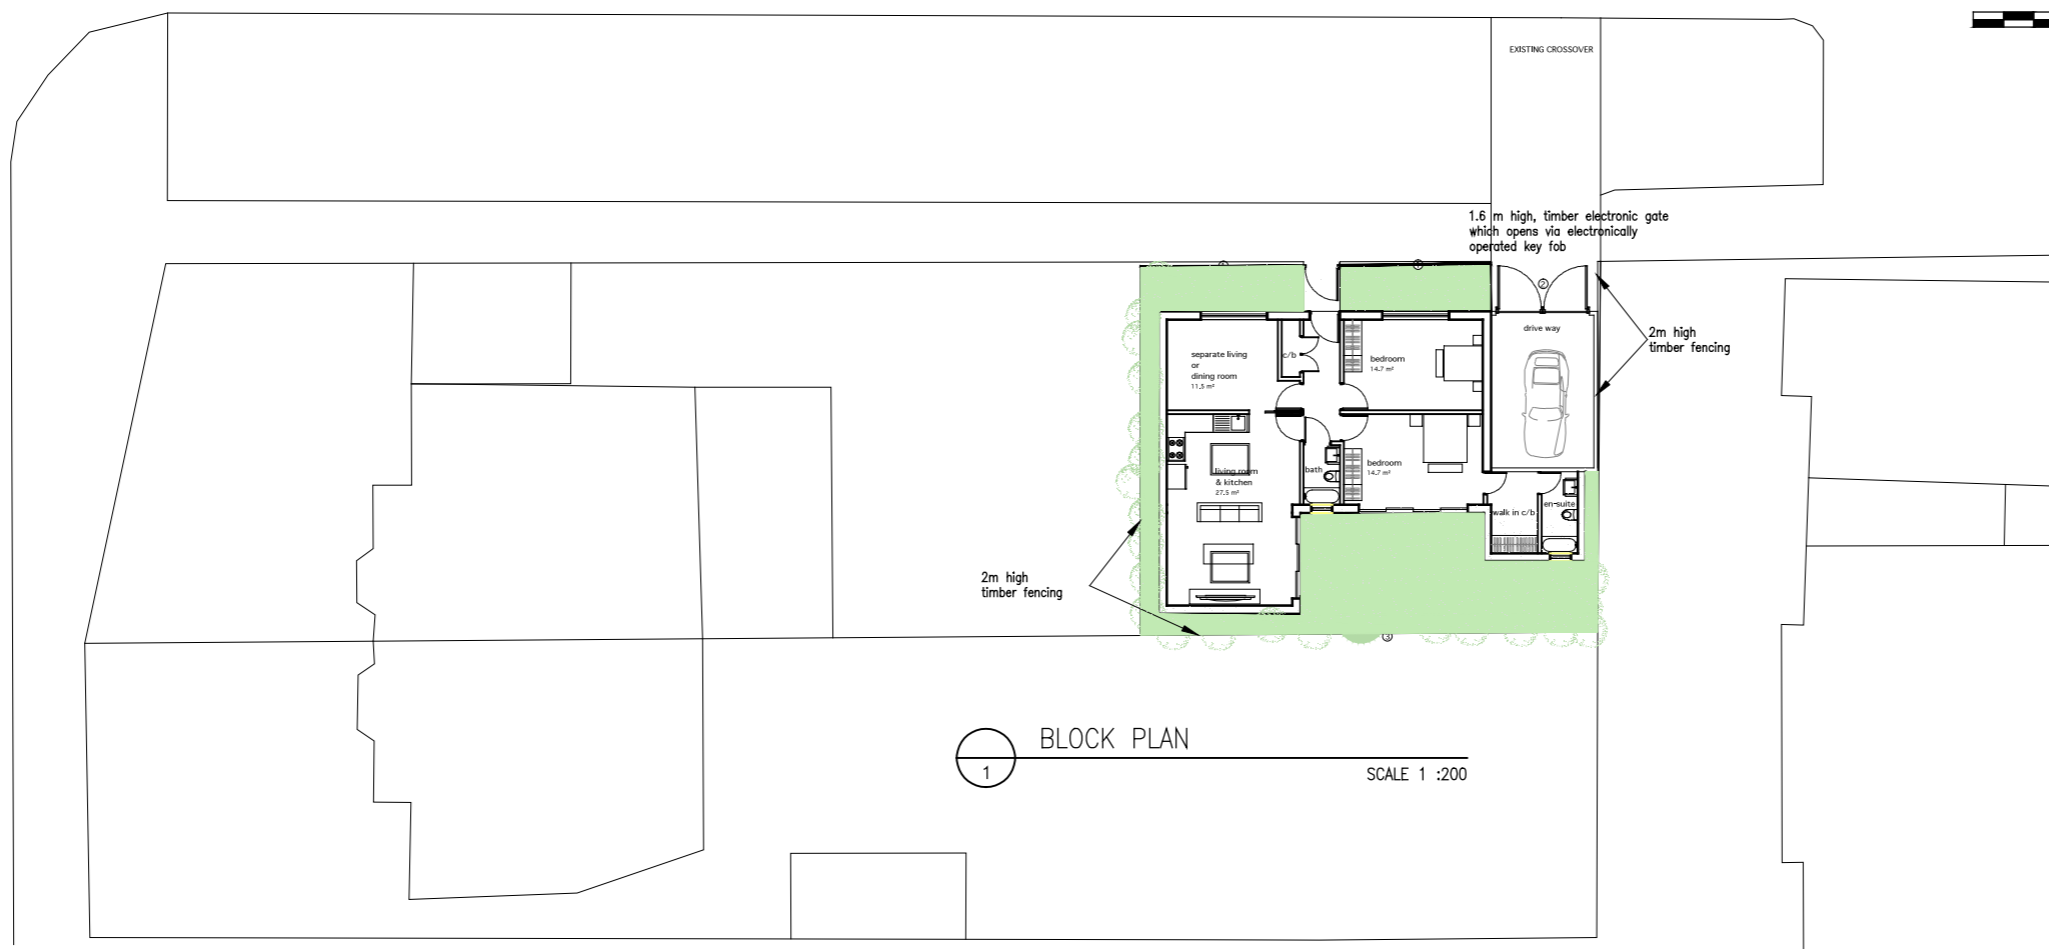


PROPOSED  
BLOCK PLAN



Ambleside

EXISTING  
BLOCK PLAN

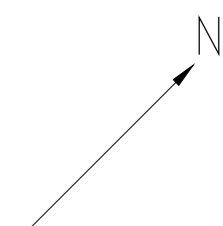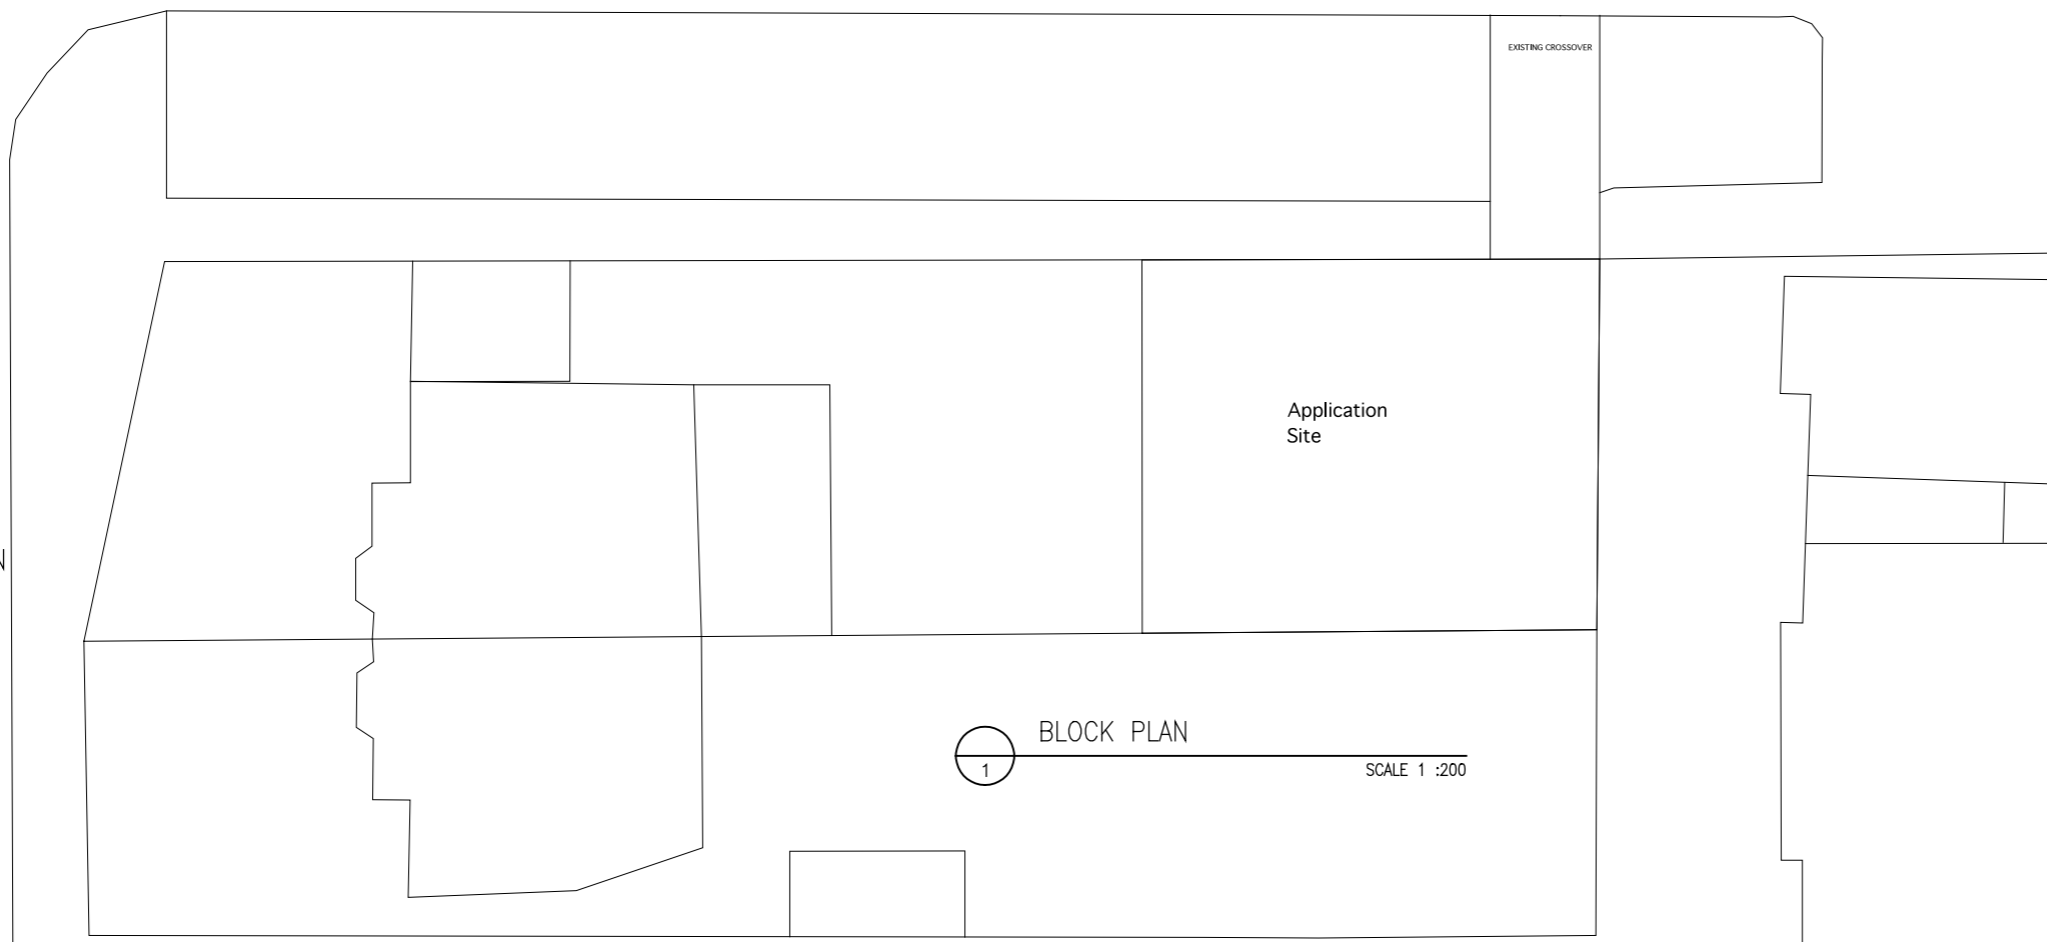

- Key
- ① boundary fence white render (1m high)
  - ② hard standing with sustainable drainage
  - ③ screening via high hedges on adjoining boundaries to the sides and rear (3m high)

ADDRESS- Land R/O 13 Calmont Road (fronting Ambleside)  
 PROPOSAL- Construction of a 2 bedroom bungalow  
 DWG No- 1 SCALE-1 :250 @ A3 DATE-30/05/15