



Environment & Public Protection

Civic Centre, Stockwell Close, Bromley, BR1 3UH

Telephone: (020) 8464 3333

Direct Line: 020 8461 7951

Email: Bukola.Sobanjo@bromley.gov.uk

Internet: www.bromley.gov.uk

Our ref: BS-01-20

Date: 06/01/2020

Crab Hill, Ravensbourne Avenue, Ravensmead Road, Beckenham.

Dear Resident,

CRAB HILL AND RAVENSBOURNE AVENUE PARKING REVIEW

We are writing to seek your views on the Council's proposals to resolve traffic and parking issues on Crab Hill and Ravensbourne Avenue, as highlighted by the Ravensbourne Valley Preservation Society during a meeting held with Bromley Council officers on the 18th of January 2019. During this meeting, the main issues raised were parking congestion on Ravensbourne Avenue, speeding on Crab Hill and turning movement at the junctions in the area. As a result, we are now proposing the following measures and also shown on the attached plan (13001-01).

- Conversion of existing Paid Bays to Free Bays on Crab hill.
- Removal of existing bays close to junctions on Crab Hill and Ravensbourne Avenue.
- Conversion of existing bays to Pay by Phone Bays on Ravensbourne Avenue.
- Proposal of single / double yellow lines and white bar marking on Ravensbourne Avenue.
- Proposal of single / double yellow lines on Ravensmead Road.


These proposals are in response to complaints about traffic congestion, turning movements and parking issues in Crab Hill, Ravensbourne Avenue and Ravensmead Road.

If you have any comments regarding these proposals, please send them in writing to reach me within 21 days of the date of this letter using the postal or email address at the top of the letter.

Yours Faithfully,

Buki Sobanjo

Traffic and Parking Manager

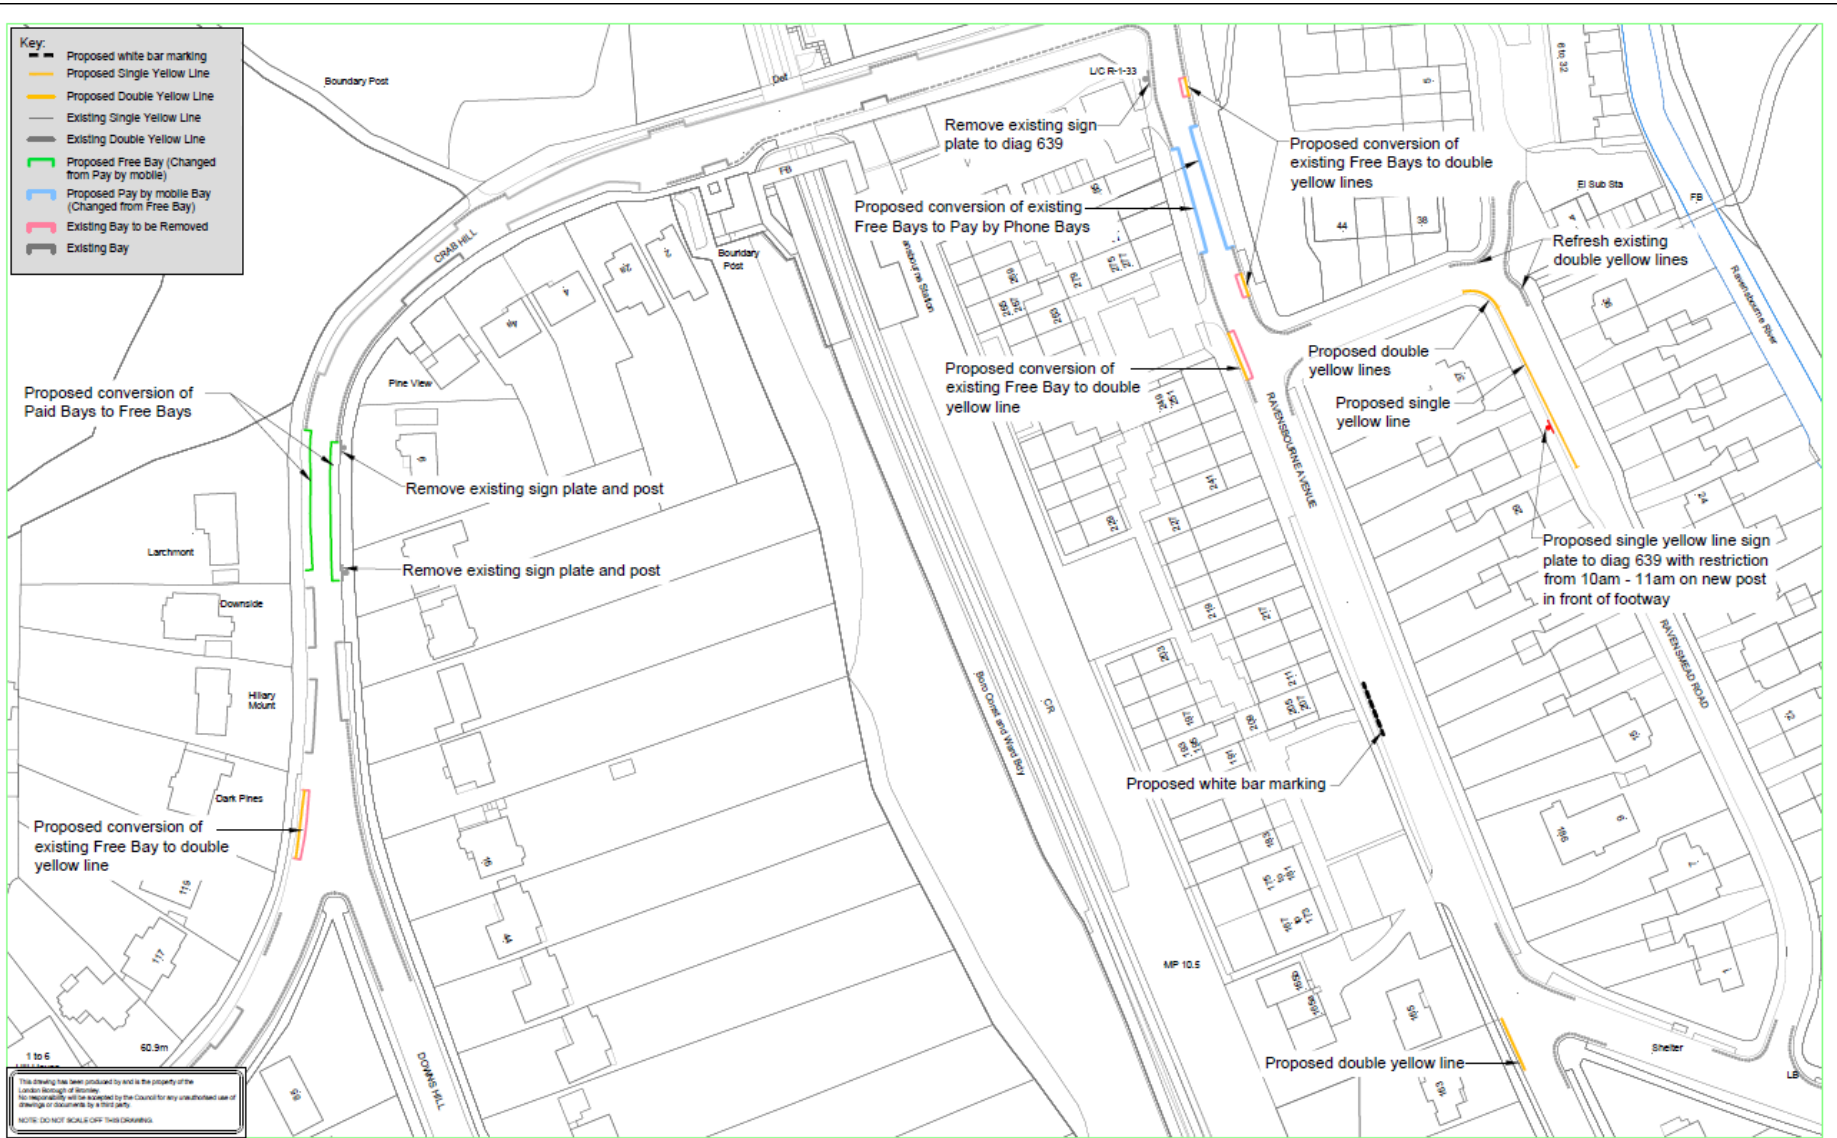

© Crown copyright and database rights 2019/20 Ordnance Survey 100017661.

Job Title: CRAB HILL, RAVENSBOURNE AVENUE, BECKENHAM.	Drawing Title: CRAB HILL PARKING REVIEW PROPOSED LAYOUT.	Environmental Services Civic Centre, Stockwell Close, Bromley, BR1 3UH Tel: 020 8464 3333 Fax: 020 8113 4655 Email: www.bromley.gov.uk	Scale @ A3: 1:1000			
			Date: 20/09/19 Drawn by: S.A.	Rev. Date Description	By Revision	
		Colin Brand Director of Environment & Public Protection	Chkd/App'd by: B.S.	Drawing Number: 13001-01		