

Ref: SR- MA-12-17

The Resident/Occupier  
Madeira Avenue and Highland Road

15th December 2017

Dear Resident,

**RE: DOUBLE YELLOW LINE –MADEIRA AVENUE AND HIGHLAND ROAD**

The Council are writing to advise you that we are proposing to introduce Double Yellow Lines at the junction of Madeira Avenue and Highland Road due to vehicles parking obstructing sight lines. Please see the attached plan.

The Council aims to limit the locations at which double and single yellow lines are laid down to those in which road safety can be enhanced. This scheme aims to improve access and egress, prevent obstruction and improve sight lines.


If you have any comments would you please put them in writing to me, either via the postal address or email address at the top of the letter by the 17<sup>th</sup> January 2018.

Yours faithfully,


*S Rogers*  
**Sarah Rogers**  
**Senior Parking Engineer**

Enc.



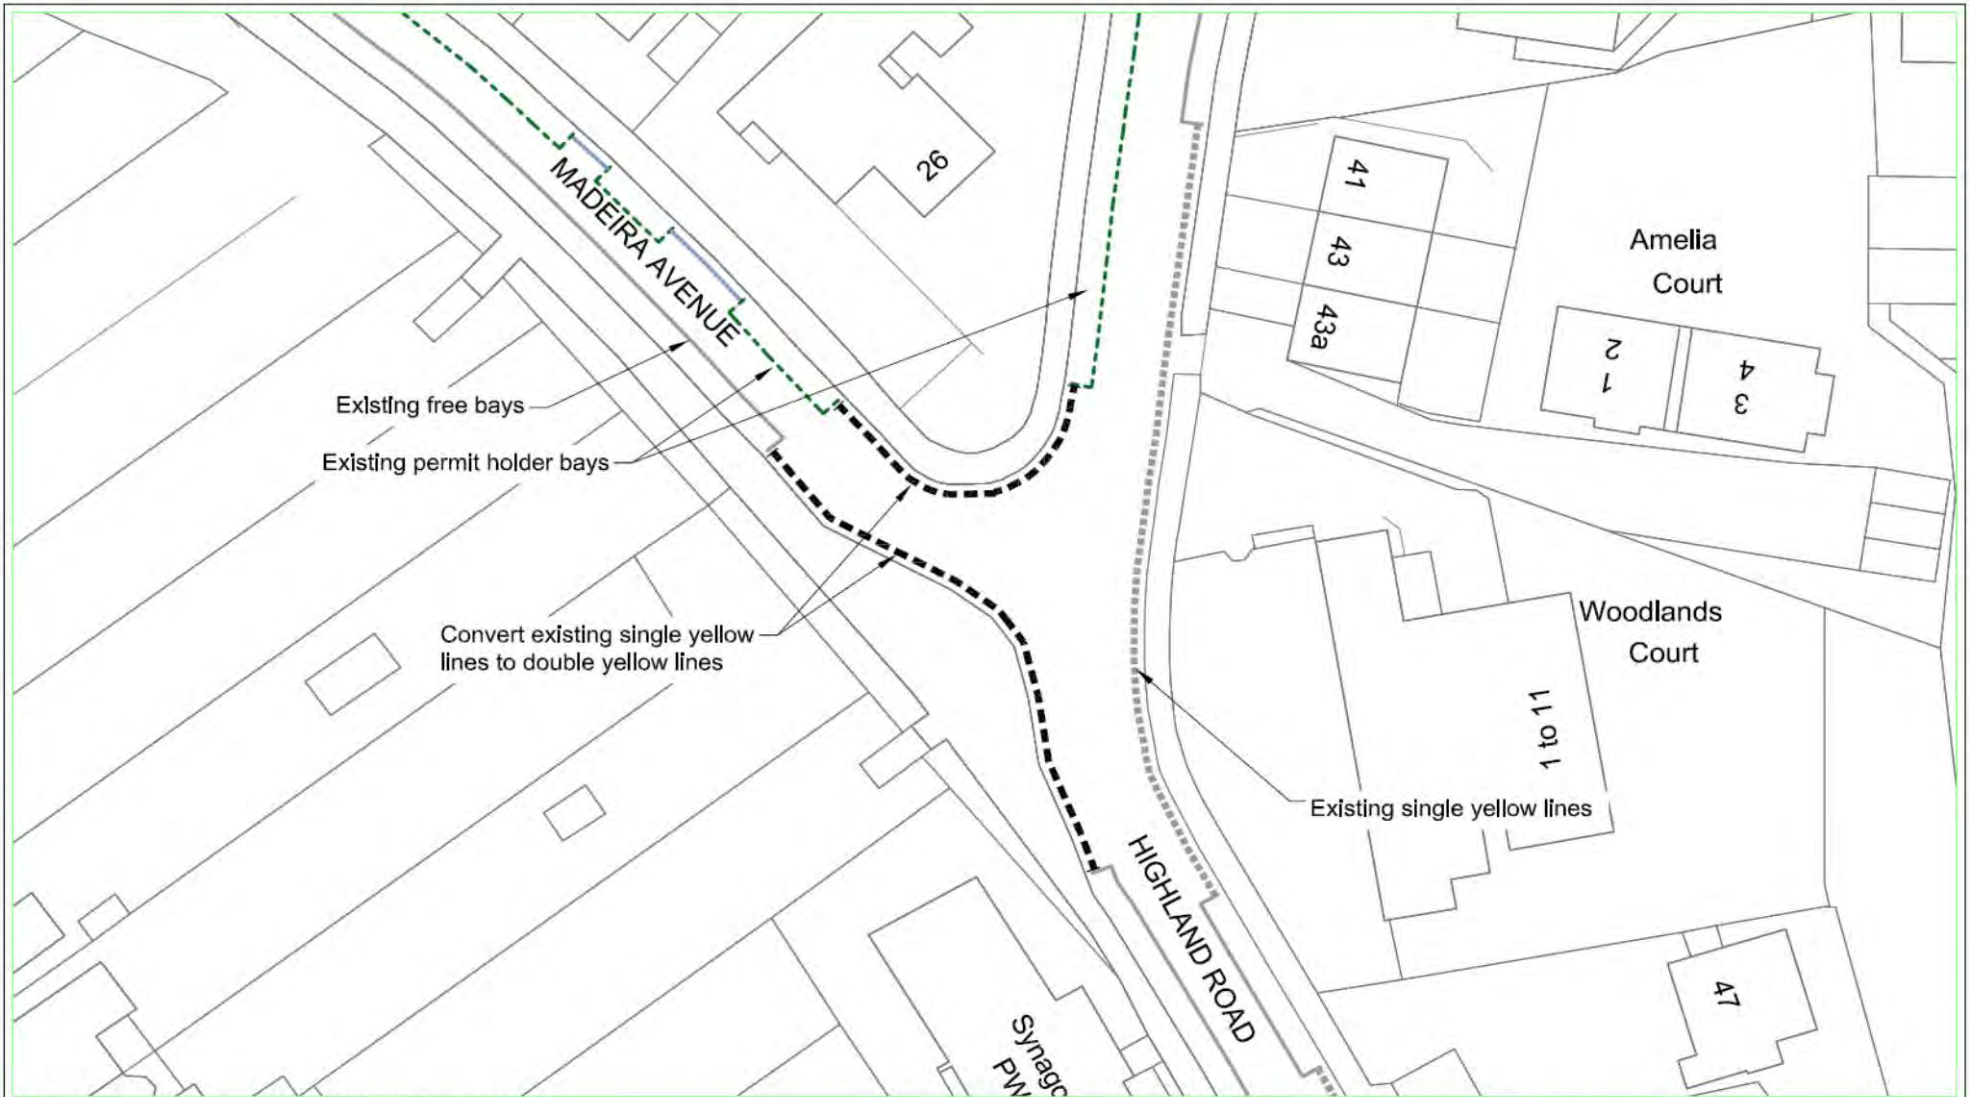

© Crown copyright and database rights 2017 Ordnance Survey 100017661.

<p>Job Title: <b>MADEIRA AVENUE BROMLEY</b></p>	<p>Drawing Title: <b>PROPOSED DOUBLE YELLOW LINES</b></p>	<p>Scale @ A4: 1:500 Date: 04/12/17 Drawn by: J.J. Checked by: S.J.R.</p>	 <p>Environmental Services Civic Centre, Stockwell Close, Bromley, BR1 3UH Tel: 020 8464 - 3333 Fax: 020 8313 - 4555 Email: www.bromley.gov.uk</p> <p>Nigel Davies Executive Director of Environment &amp; Community Services</p>	<table border="1"> <thead> <tr> <th>Rev</th> <th>Date</th> <th>Description</th> <th>By</th> </tr> </thead> <tbody> <tr> <td colspan="4">Drawing Number</td> </tr> <tr> <td colspan="3">12697-01</td> <td>Rev -</td> </tr> </tbody> </table>	Rev	Date	Description	By	Drawing Number				12697-01			Rev -
Rev	Date	Description	By													
Drawing Number																
12697-01			Rev -													