

Date: 25th February 2023

Our ref: IA 02/2023

Dear Resident,

Proposed Station Road Zebra Crossing

Over many years our Traffic Engineering Department and your Ward Councillors have received a number of requests from residents concerning the lack of a pedestrian crossing stage at the traffic signal located at the junction of Station Road with Beckenham Lane.

Traffic modelling shows that it would, sadly, not be possible to install a green-man crossing at Station Road, as this would cause unacceptable traffic congestion due, partly, to insufficient road width.


After discussion with your Councillors we propose to install a Zebra crossing instead. This crossing cannot be placed on the exact pedestrian desire line. We would need to remove two parking bays in order to realign the junction of Martin's Road, which would also function as a traffic calming measure. A further build-out would be required on Station Road to improve visibility from the crossing and due to the narrow footway by the rail bridge. See attached drawing overleaf: 14469-01

If you have any comment regarding this proposal, please send them to us by the 20th of March 2023 using the email or postal address at the top of this letter.

Kind regards,

Transport Engagement Team

DRAFT
FOR COMMENTS ONLY

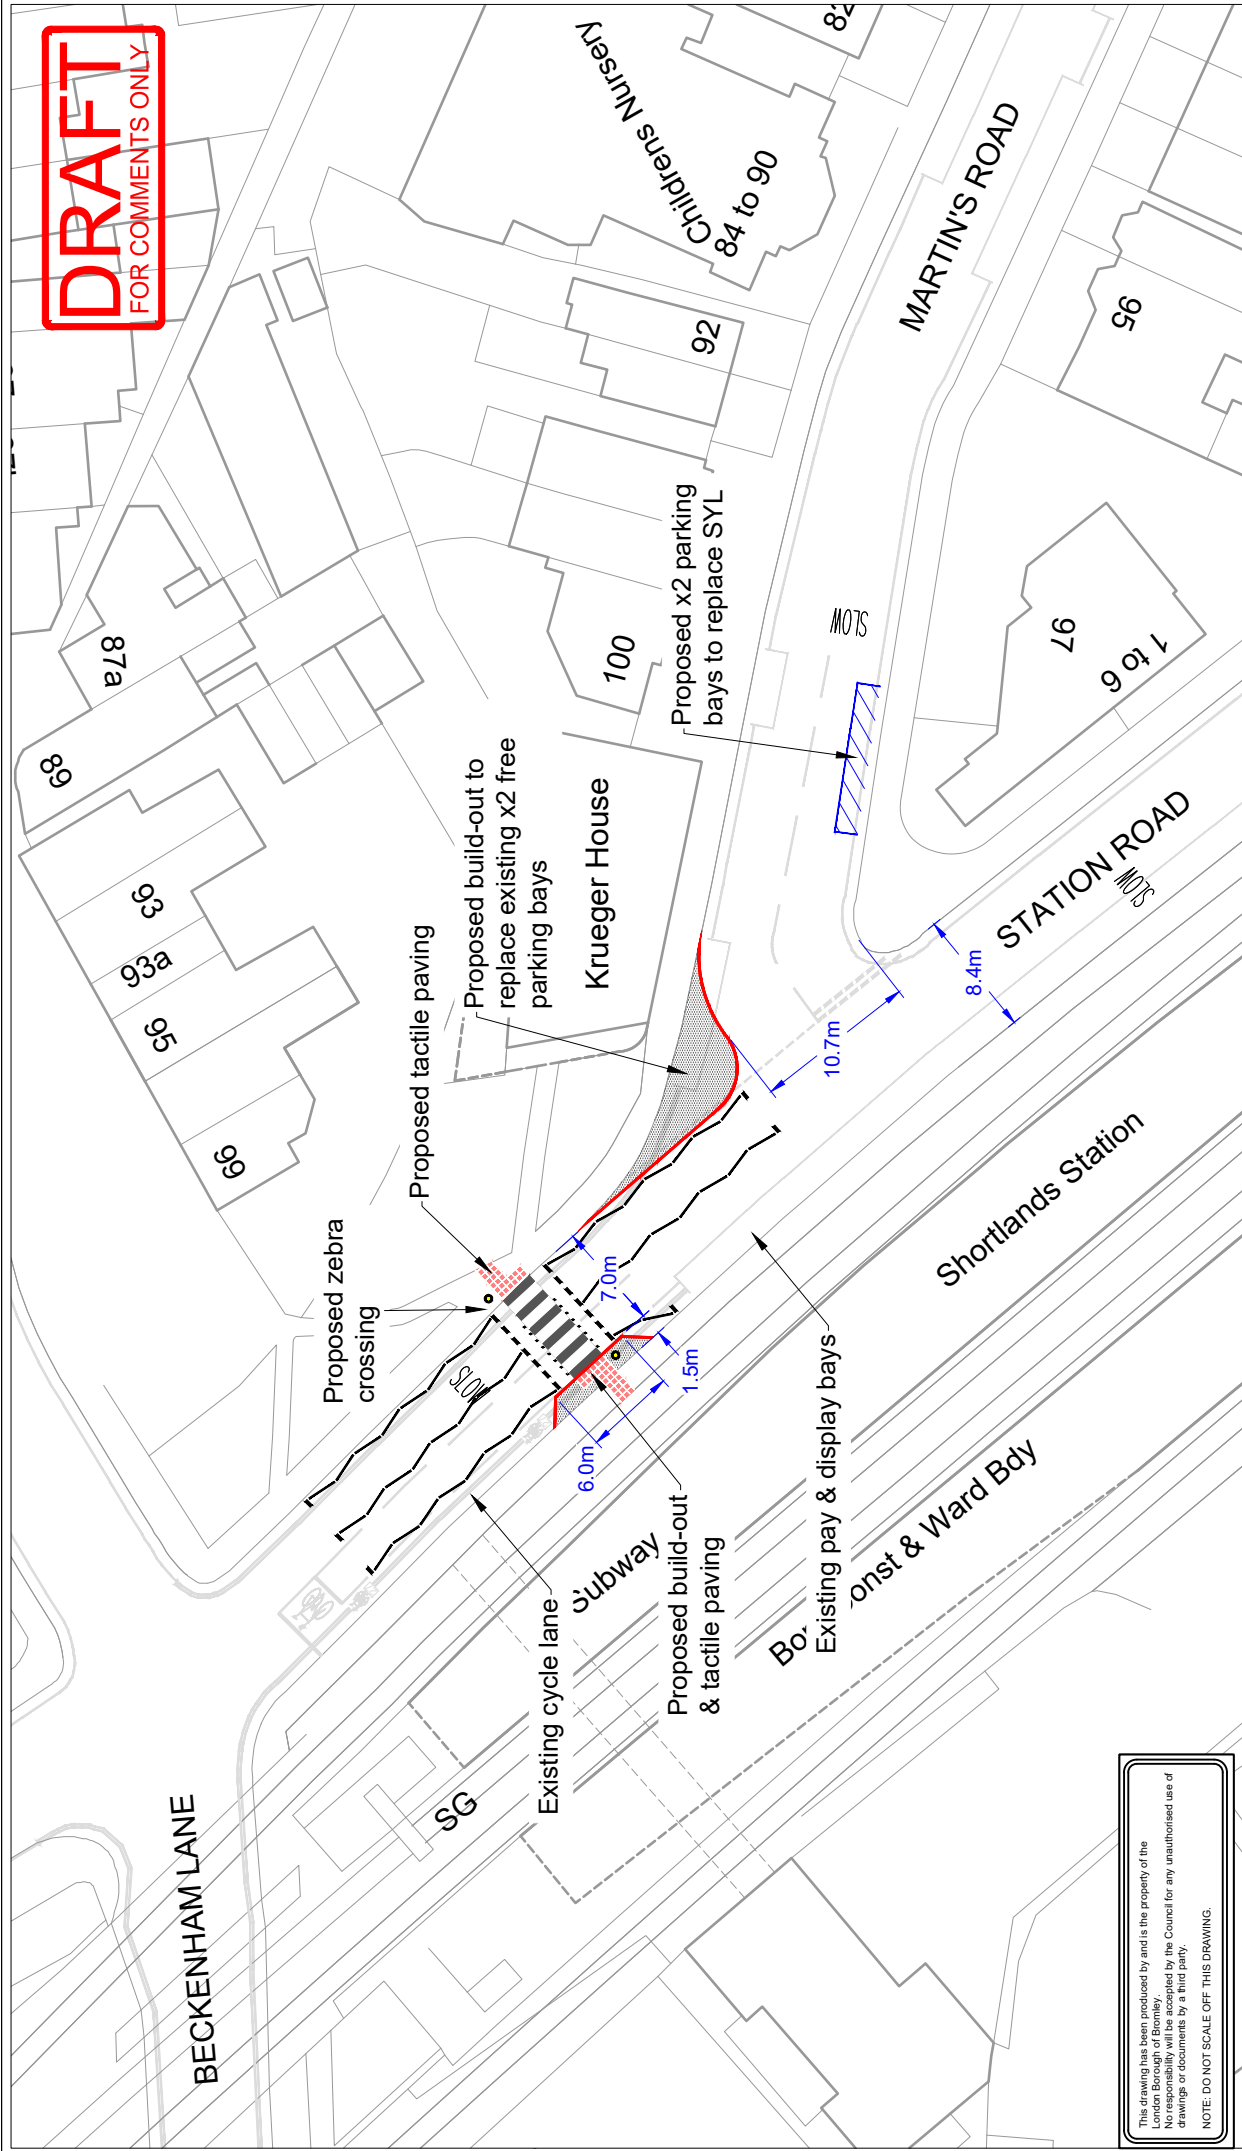

This drawing has been produced by and is the property of the
Council of Shortlands. It is not to be used for any other purpose
without the written consent of the Council. No responsibility will be accepted by the Council for any unauthorised use of
drawings or documents by a third party.
NOTE: DO NOT SCALE OFF THIS DRAWING.

© Crown copyright and database rights 2022 Ordnance Survey 100017661.

Job Title:
**STATION RD / MARTIN'S RD
SHORTLANDS**

Drawing Title
PROPOSED ZEBRA CROSSING

Scale @ A4
1:500
Date:
07/12/22
Drawn by:
S.T.
Chkd/Appd by:
I.A.



Environment & Public Protection
Civic Centre, Stockwell Close,
Bromley, BR1 3UH
Tel : 020 8464 - 3333
Fax : 020 8313 - 4555
Email : www.bromley.gov.uk

Colin Brand
Director of Environment &
Public Protection



Rev
Date
Description

Drawing Number
14469-01-PRELIM