


- KEY:**
- EXISTING DYL
 - PROPOSED DYL
 - EXISTING SYL
 - PROPOSED WHITE BAR MARKING
 - EXISTING WHITE BAR MARKING
 - PROPOSED FREE BAYS
 - DIS EXISTING DISABLED BAYS
 - PROPOSED P & D BAYS 8.30AM - 6.30PM
 - LC PLATE ON LAMP COLUMN
 - POST & PLATE
 - X.S.P. SETTING OUT POINT
 - PROPOSED FREE BAYS APPROX. NO OF SPACES

PROPOSED PARKING CHARGE:

Monday - Friday
 8.30am - 6.30pm
 - 40p per hour
 - 10 hour max stay
 - £2.60 max charge

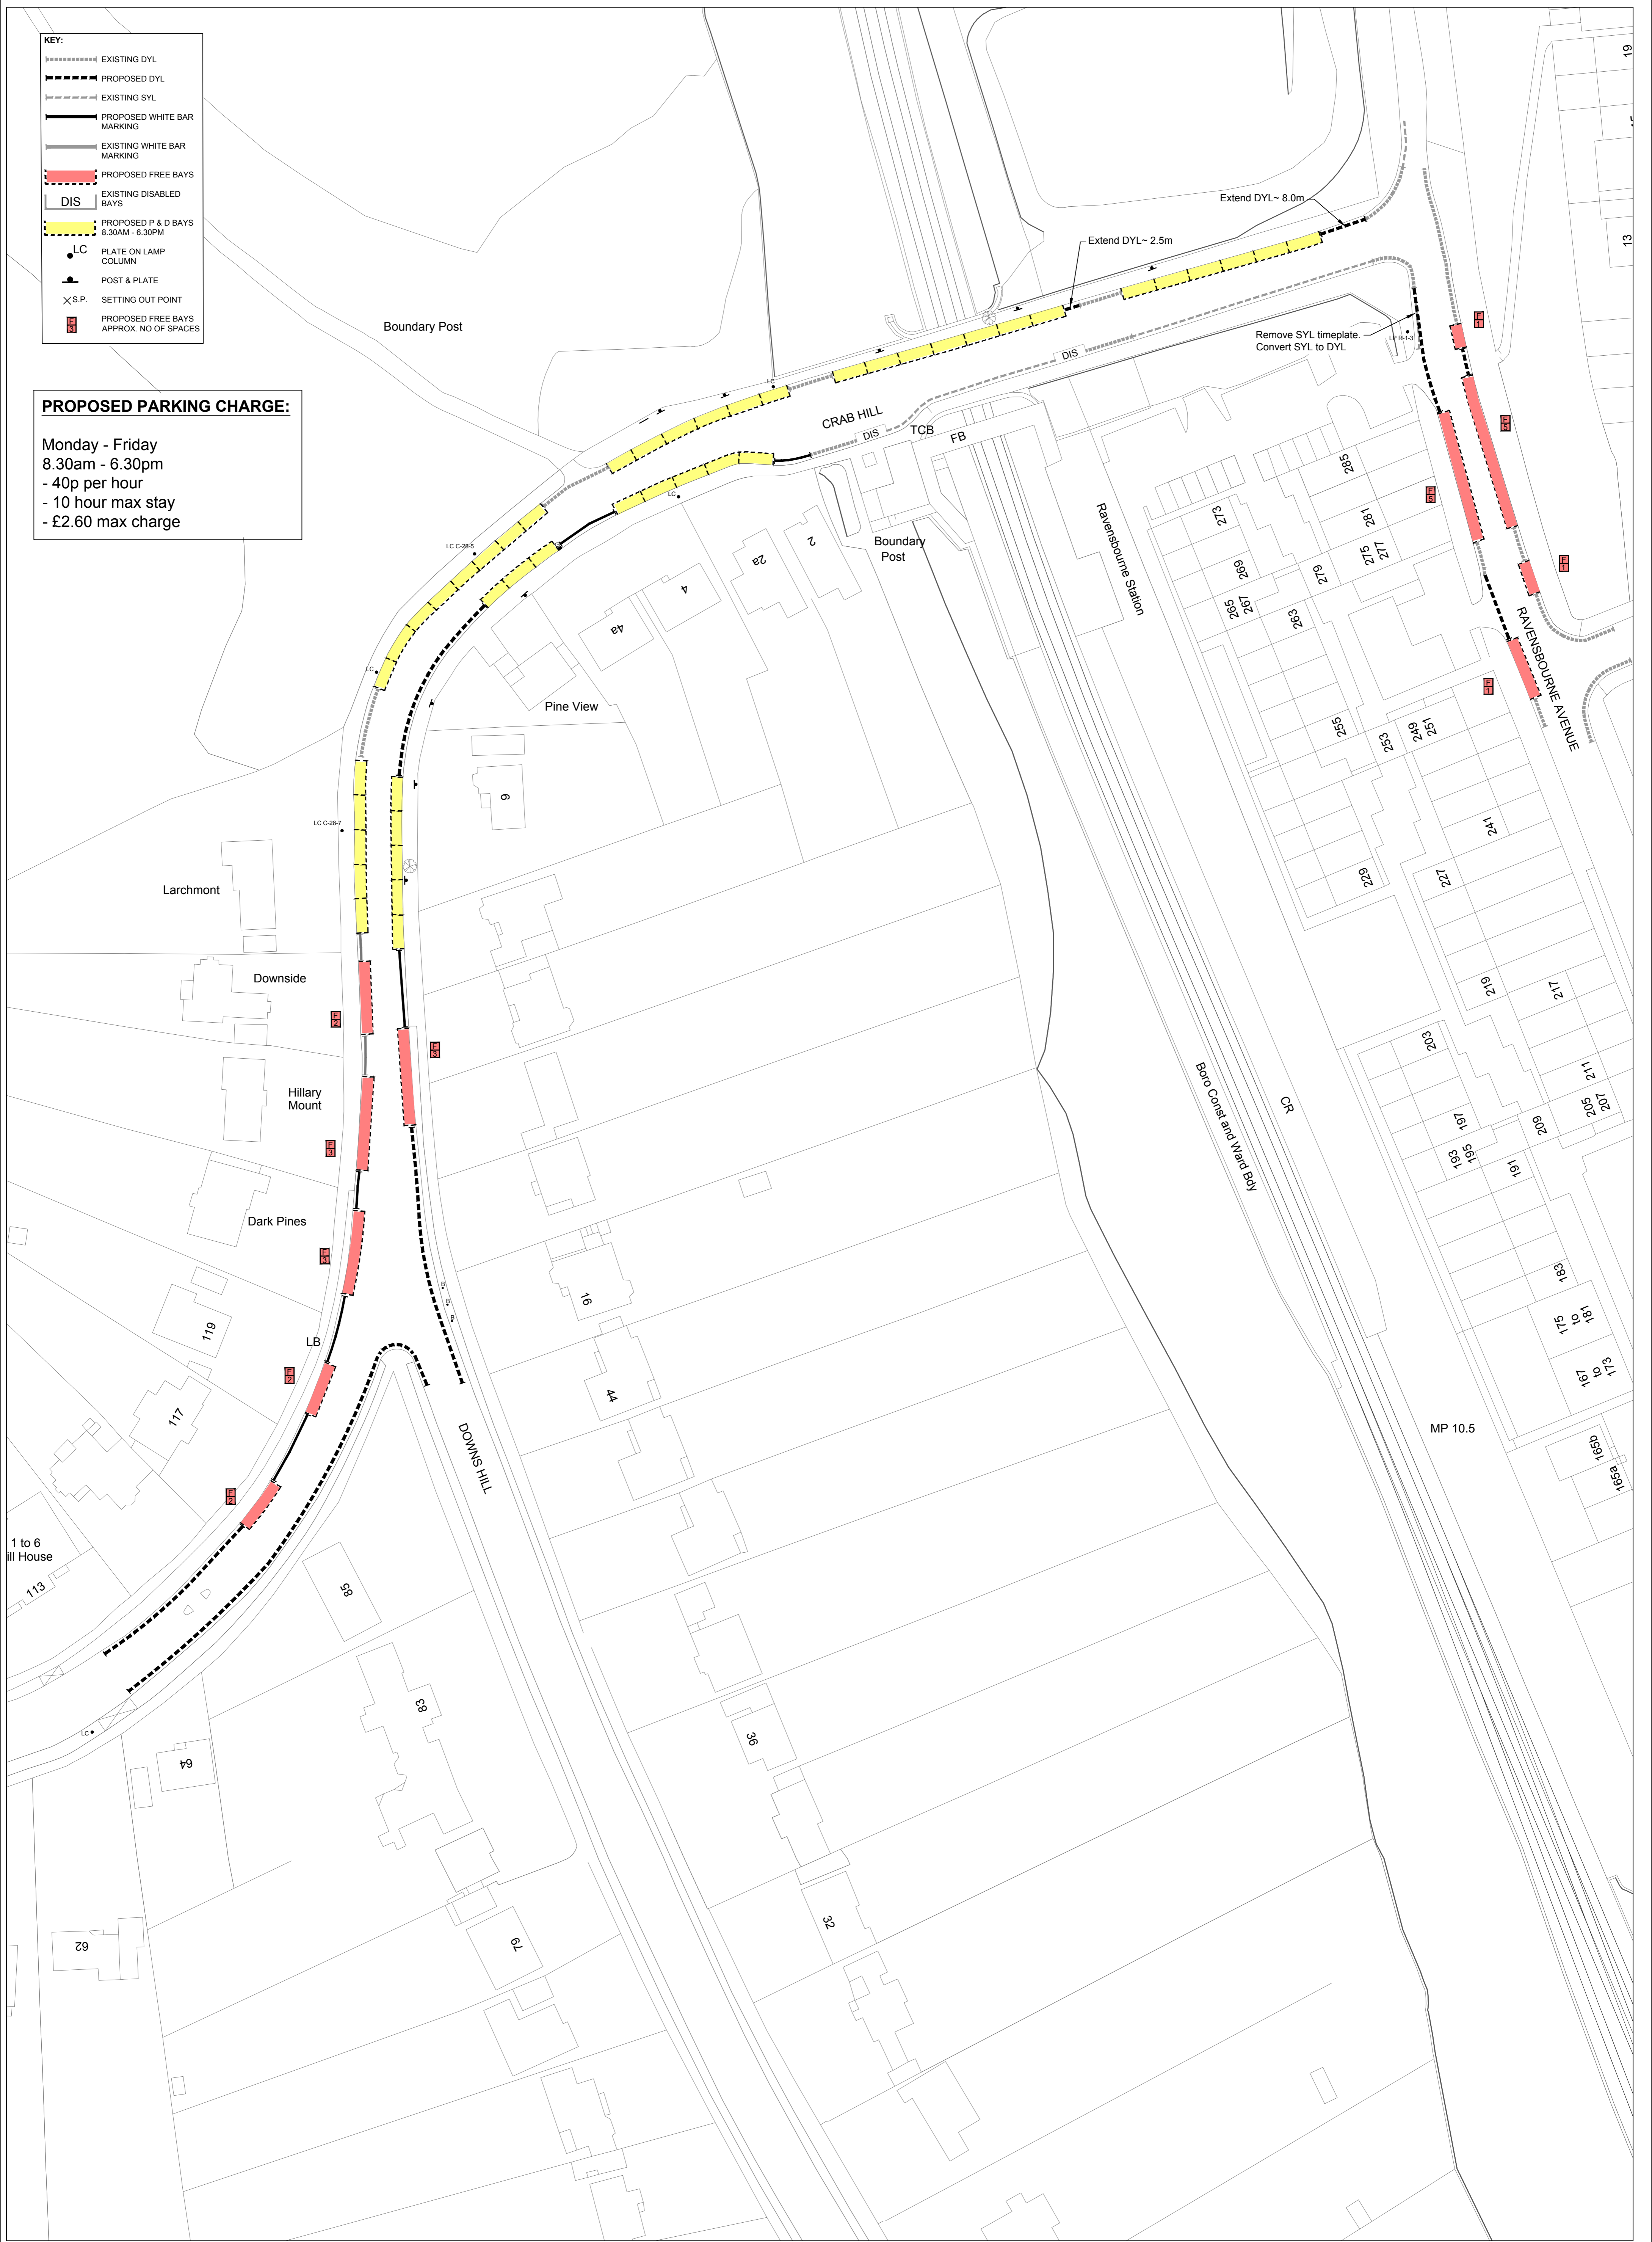

© Crown copyright and database rights 2015 Ordnance Survey 100017661.

Job Title:
**SHORTLANDS STATION
 PARKING SCHEME**

Drawing Title:
**PROPOSED PAY & DISPLAY PARKING
 (CONSULTATION)**

Bromley
 Environmental Services
 Civic Centre, Stockwell Close,
 Bromley, BR1 3UH
 Tel: 020 8464 3333
 Fax: 020 8313 4555
 Email: www.bromley.gov.uk

Scale @ A1
1:500
 Date:
03/02/16

Checked by:	Rev	Date	Description	By
L.A.				
Drawn by:	J.J.		Drawing Number	12133-02