



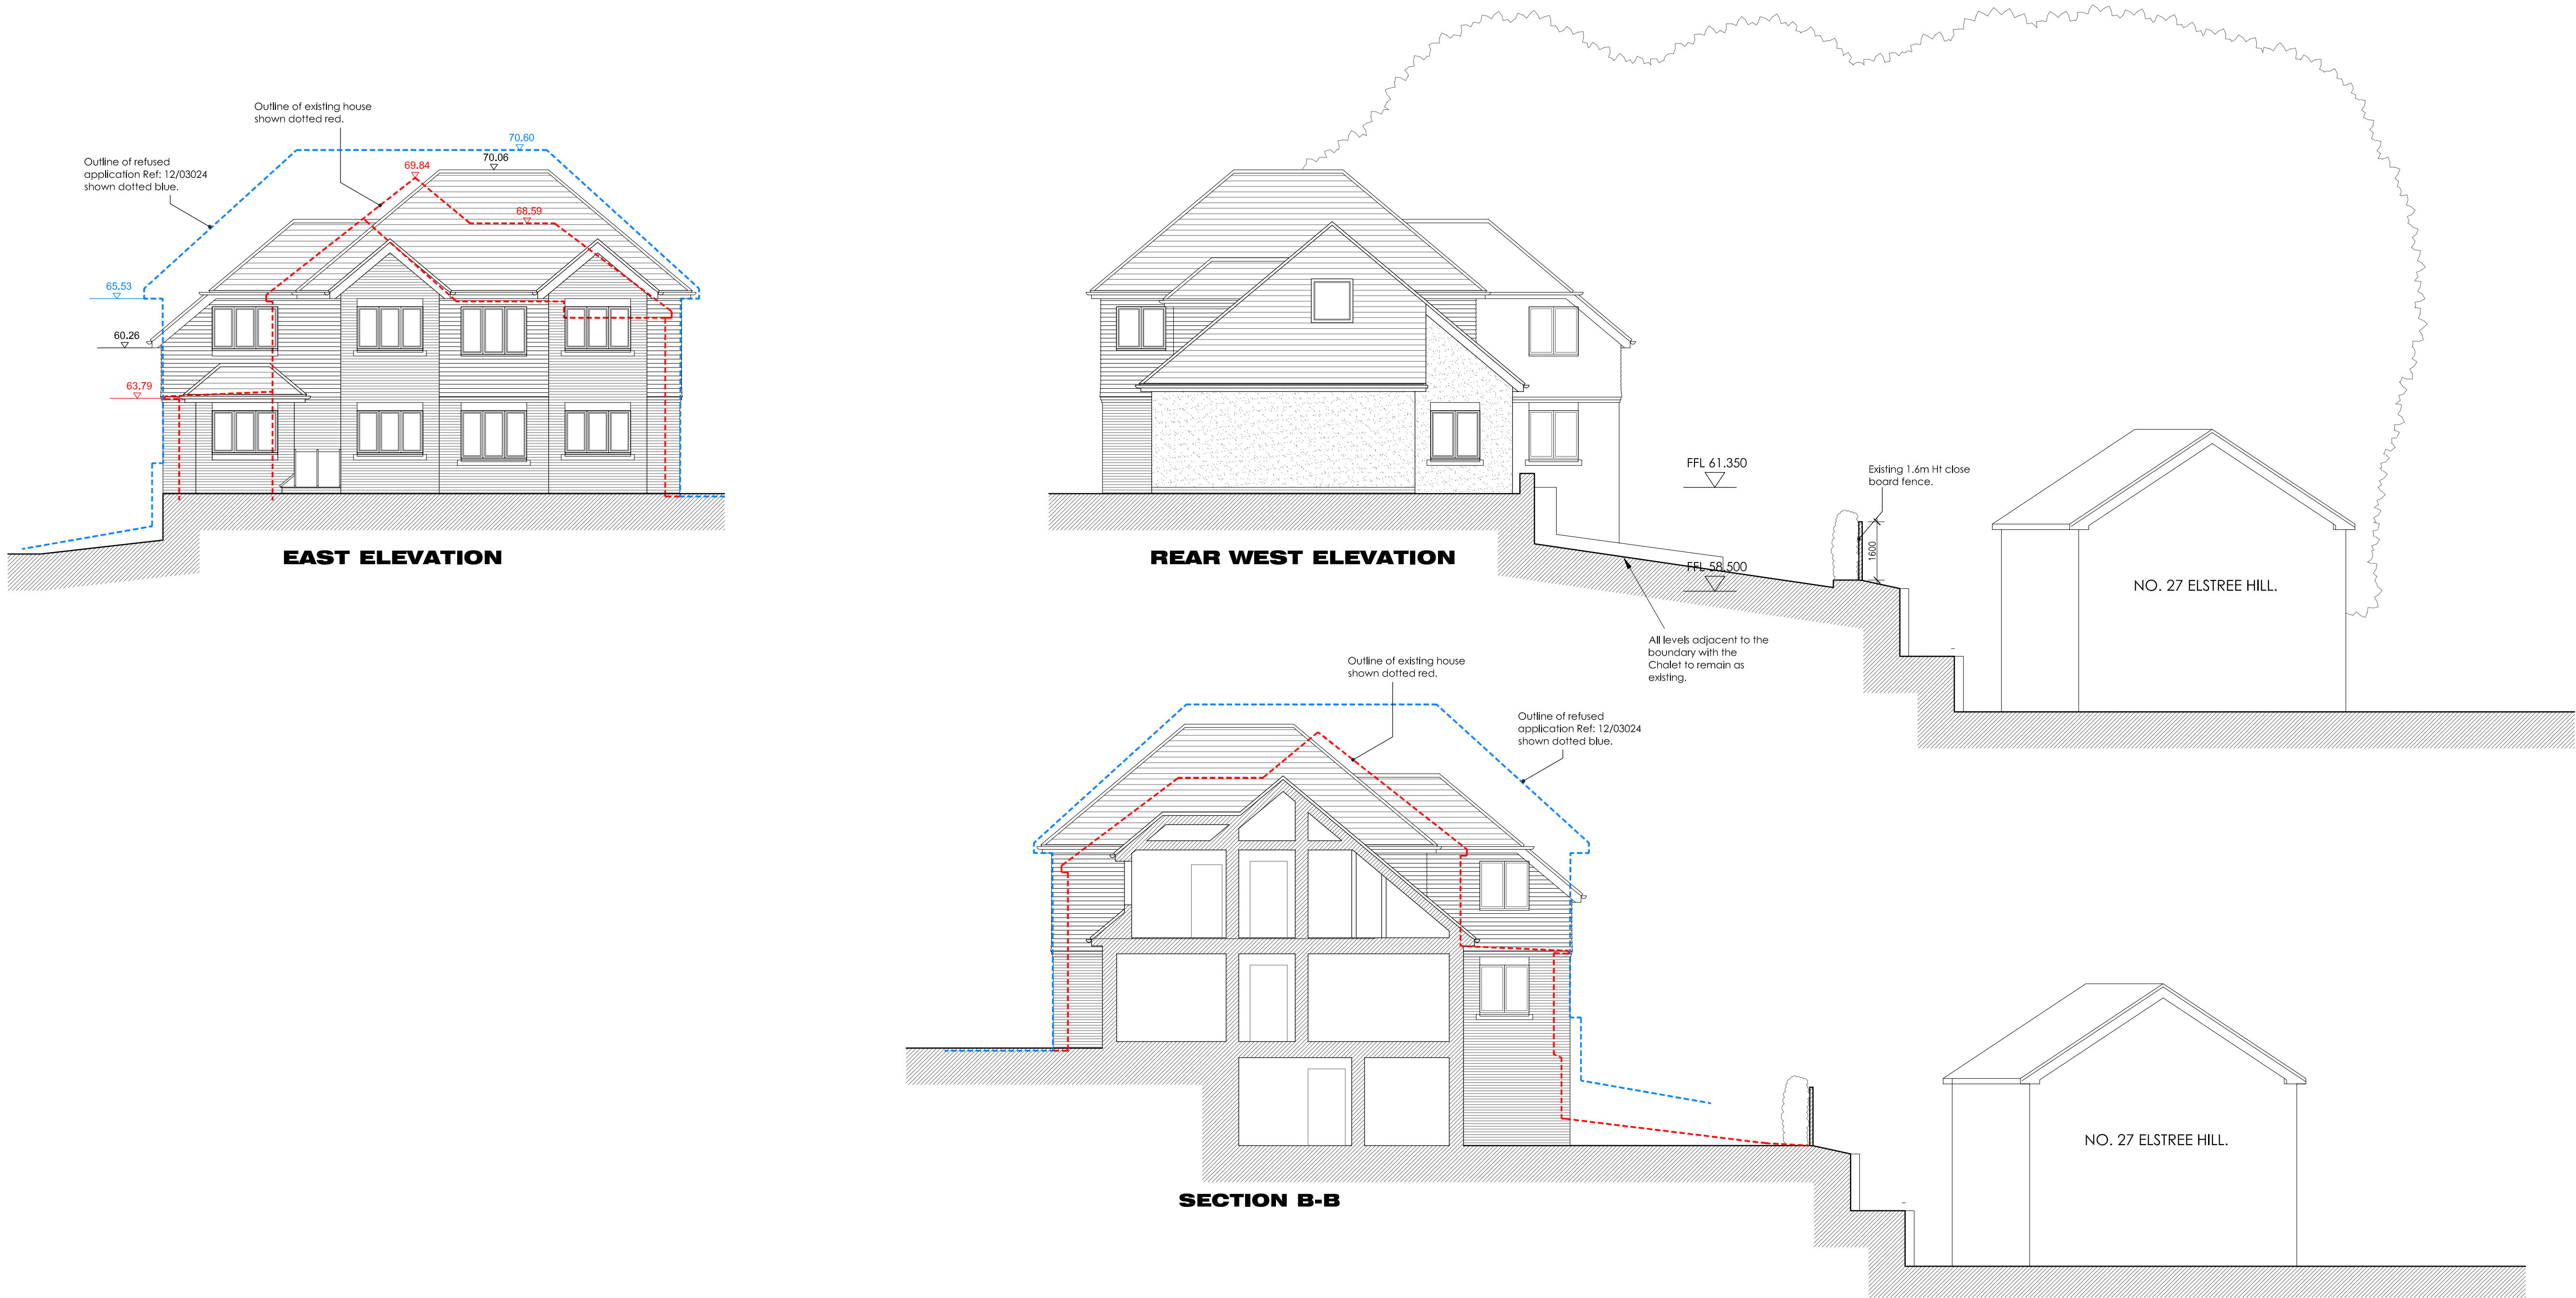

Rev	Date	Comments
PLANNING		
Client		
Mr E Ozdemir SOUTHEAST DEVELOPERS		
Project		
Billingford Elstree Hill Bromley BR1 4JE		
Title		
PROPOSED ELEVATIONS AND SECTION B-B		
Project No.		Date
5187		MARCH 2015
Drawing No.		Revision
5187-PD-005		
Scale		Drawn
1:100 @ A1		PNG
		Check

Nepicar House, London Road
Wrotham Heath, Kent, TN15 7RS
phone: 01732 753333
fax: 01732 753334
info@offsetarchitects.co.uk
www.offsetarchitects.co.uk

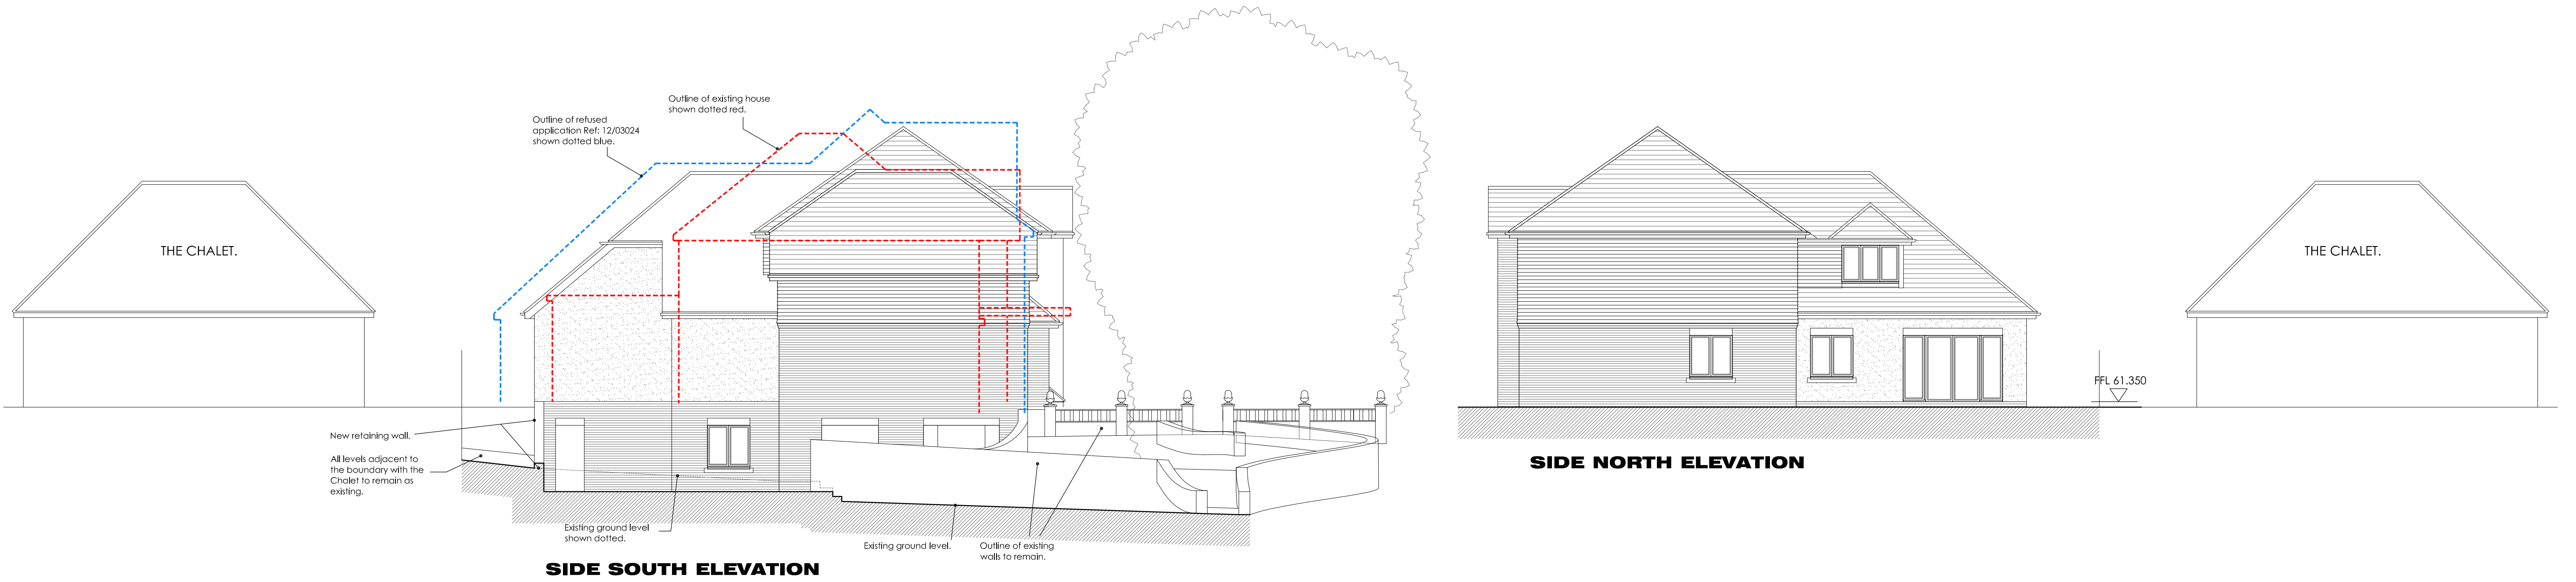