


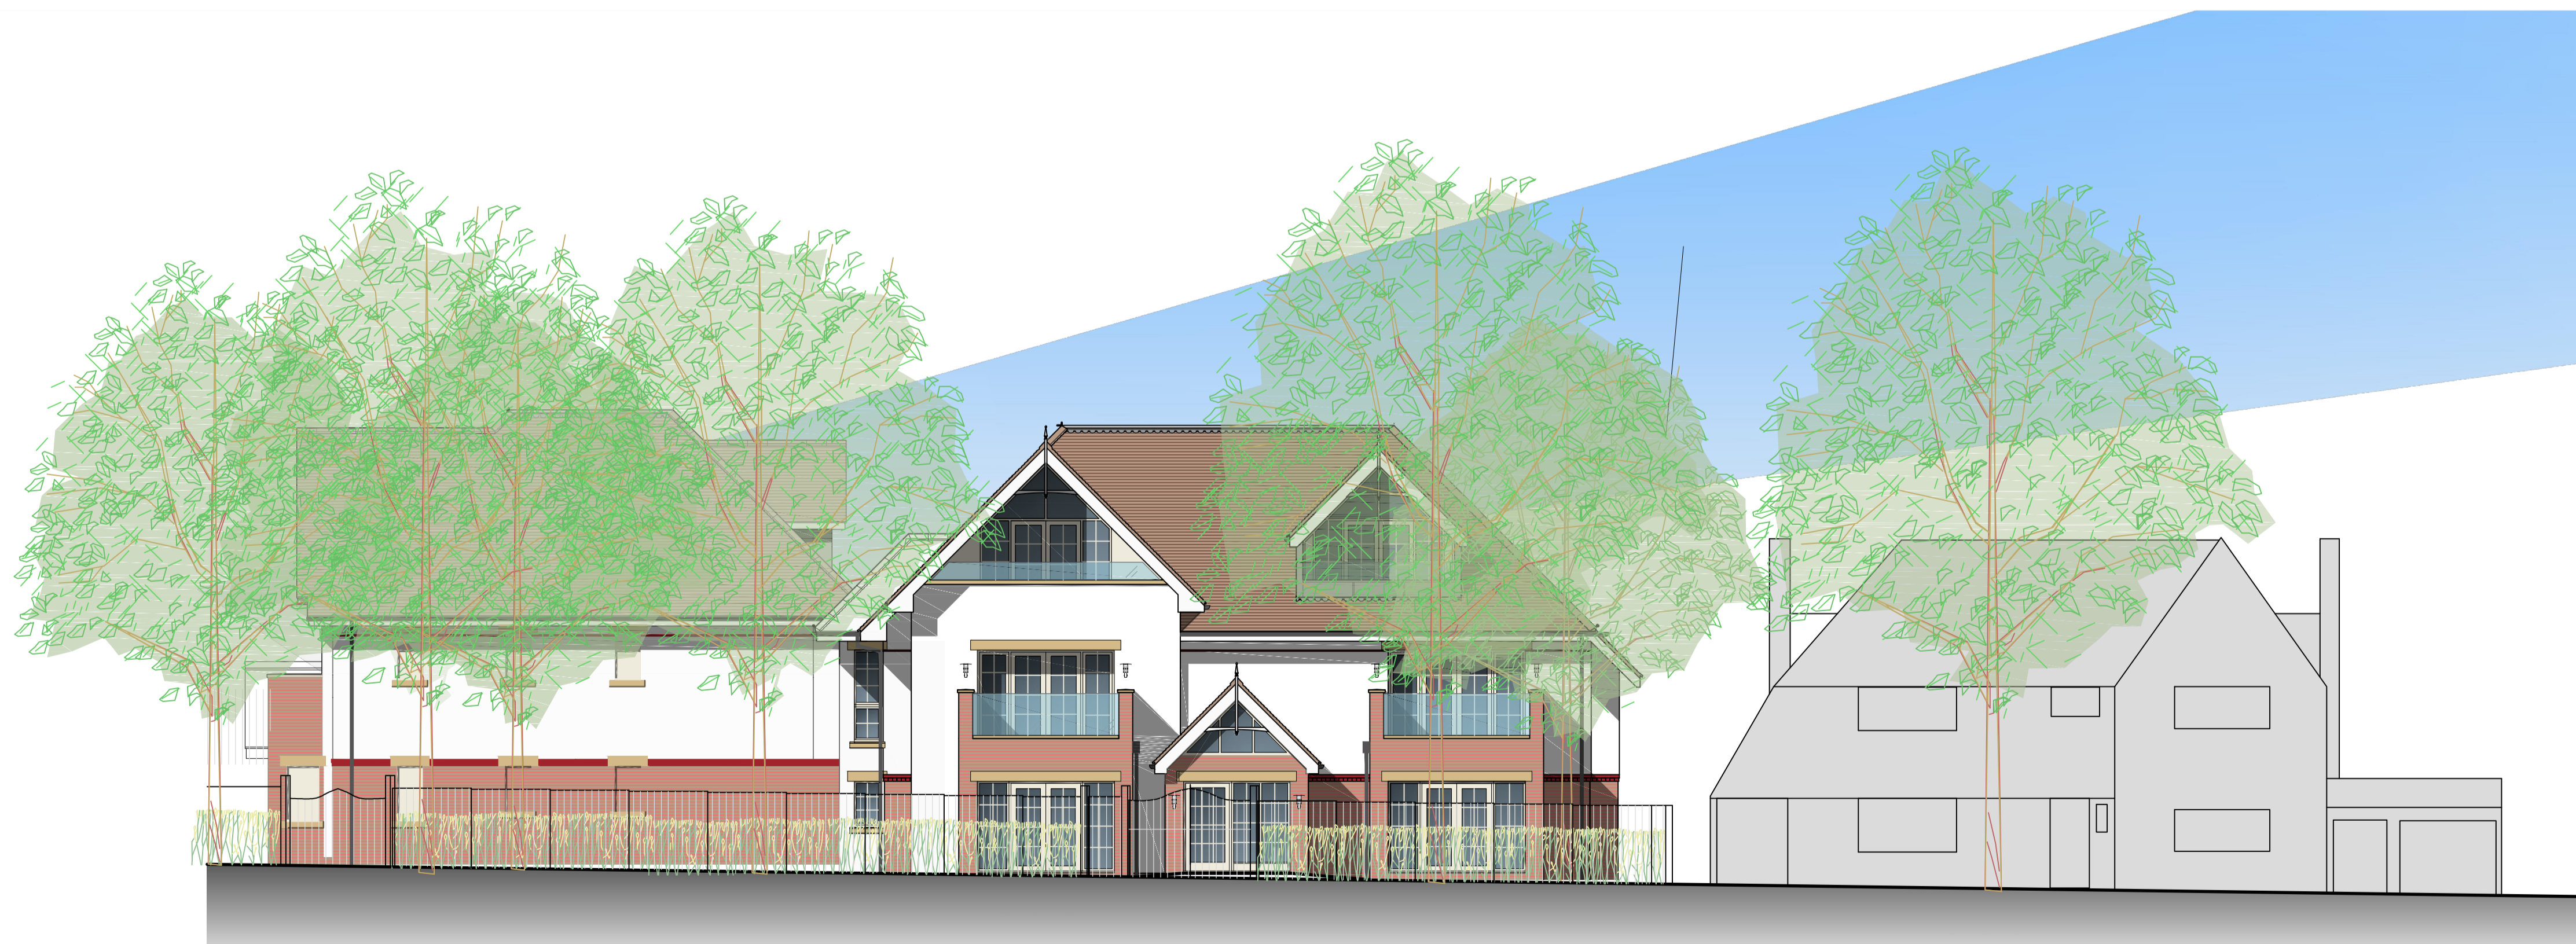

59A The Avenue



67 Downs Hill


REVISIONS			DO NOT SCALE
REV	DATE	NOTES	INITIAL

STATUS  
**PLANNING**

Notes

**Howard Fairbairn:MHK**  
chartered architects

Howard Fairbairn Project Services Ltd  
439 London Road  
Croydon  
CR0 3PF  
Telephone  
020 8665 5252  
Facsimile  
020 8665 6252  
Website  
hfmhk.com  
Email  
croydon@hfmhk.com

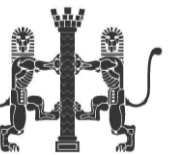

Client	Avestron Ltd		
Project	61 The Avenue Beckenham BR3		
Title	Street Scenes		
Drawn by	MJA	Checked by	
Scale	1:100@A1	Date	July 2014
CAD Ref:	6383		

Dwg N°	6383 PL 05	Rev	
--------	------------	-----	--