

10th February 2021

Dear Resident,

Re: Traffic Management on Albemarle Road & Westgate Road Bridge

As you are probably aware, experimental measures to introduce cycle lanes and change traffic management on Albemarle Road have been implemented. Westgate Road bridge has also been made one directional to traffic, with drivers only permitted to drive north (The Avenue) to south (Albemarle Road). The conflicts of drivers coming nose-to-nose on the bridge has long been a matter for concern – well before the nearby cycle route was installed.

These experimental changes were made as part of the Council's long-term ambition to improve cycling and walking links between Bromley and Beckenham. The benefit of experimental schemes is that they can be changed, improved, or removed.

The Council is now consulting with residents on the traffic management of Albemarle Road and traffic flow over Westgate Road bridge.

The options that are being considered are:

- 1) Continue the trial with the introduction of the following 2 amendments –
 - (a) Re-introduce 2-way traffic on Albemarle Road between St Georges and Westgate Road whilst retaining the west to east segregated cycle lane and
 - (b) Re-introduce 2-way traffic onto Westgate Road bridge controlled by the addition of traffic lights (with timings to manage tidal flows) to avoid driver conflicts.
- 2) Revert Albemarle Road and Westgate Road (bridge) to their pre-trial arrangements.

Drawings of option 1 can be found overleaf. If the decision is made to continue the trial further consultation(s) will occur once the impact of the changes has been established. If the decision is made to revert to pre-trial arrangements the changes will be removed, and the experimental project will end, and the Council will be unable to access the funding for signalisation of the Westgate Road bridge as a stand-alone scheme.

The proposed amendments are in response to feedback received and are anticipated to resolve the issues of queuing traffic towards Beckenham Junction, whilst maintaining the core objective of the scheme by providing an attractive option for pedestrians and cyclists alike. The signalisation of the bridge is being proposed to assist with traffic flow, especially at peak hours, and to prevent vehicles coming nose to nose as they cross, which in the past has led to confrontation.

Residents are invited comment on the two proposed options using the following web page – www.bromley.gov.uk/consultations



Comments must be received by 3rd March 2021.

This drawing should not be relied upon for construction. Any dimensions should be referred to the Engineer prior to work being put in hand. The drawing is the property of Waterman Infrastructure & Environmental Limited and the drawing is issued on the condition that it is not copied, reproduced, resold or distributed in any unauthorised form, either wholly or in part without the consent in writing of Waterman Infrastructure & Environmental Limited. (Company No. 10307898, 10333444, 901). Project: Water Creek Street, London SE1 8DD. (020 7928 7888, 10333444, 901)

GENERAL NOTES

- LEGEND:**
- PROPOSED CYCLE CONTRAFLOW
 - PROPOSED YELLOW LINES
 - PROPOSED WHITE LINES
 - PROPOSED 1.2m x 0.6m ISLAND PLANTER
 - PROPOSED KERB
 - DROPPED KERB
 - PROPOSED CYCLE/ROUTE BOLLARD (SEPARATOR)
 - PROPOSED SIGN

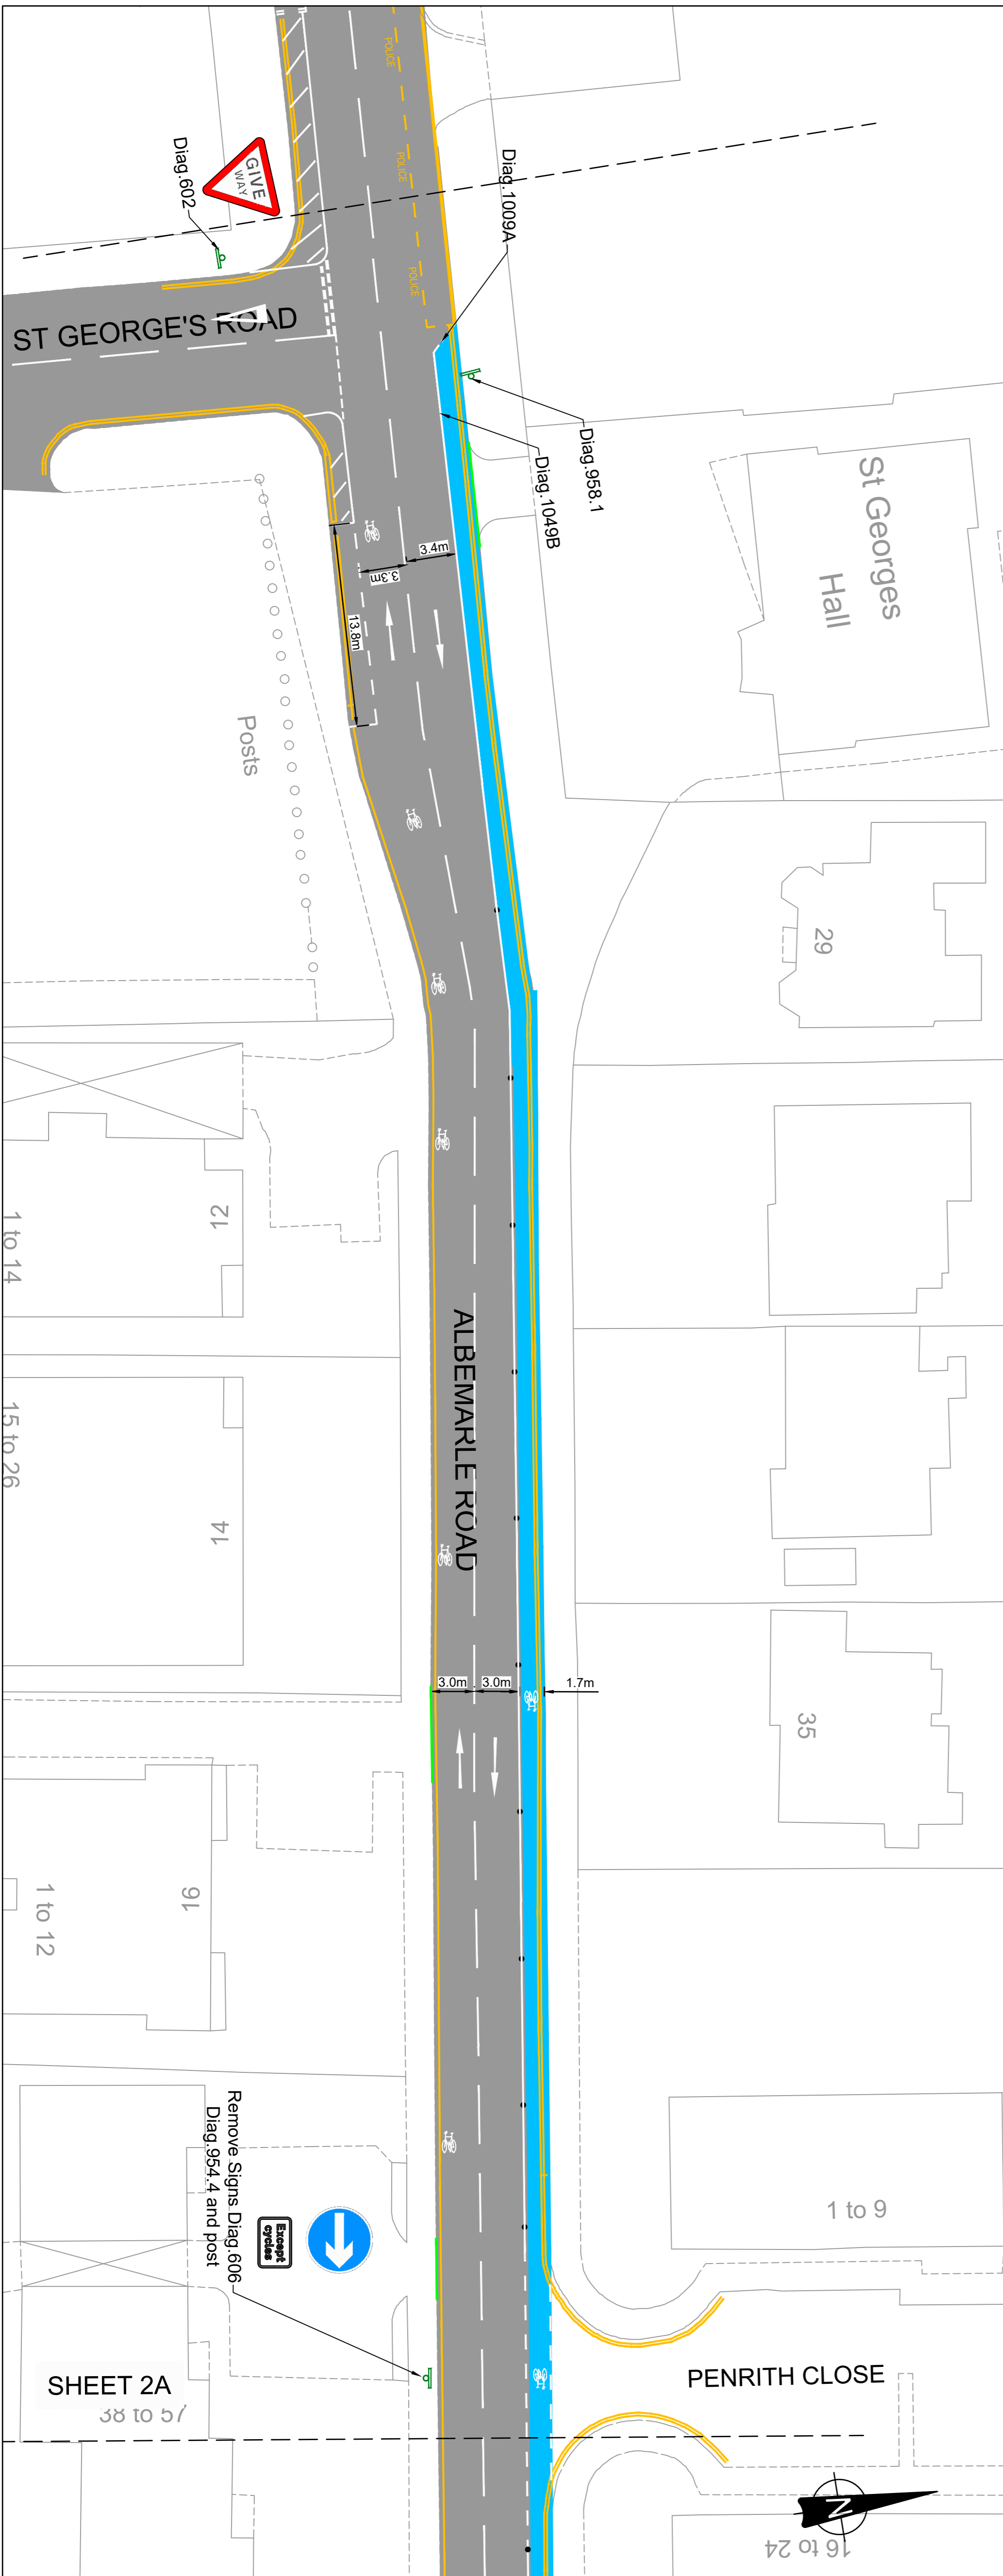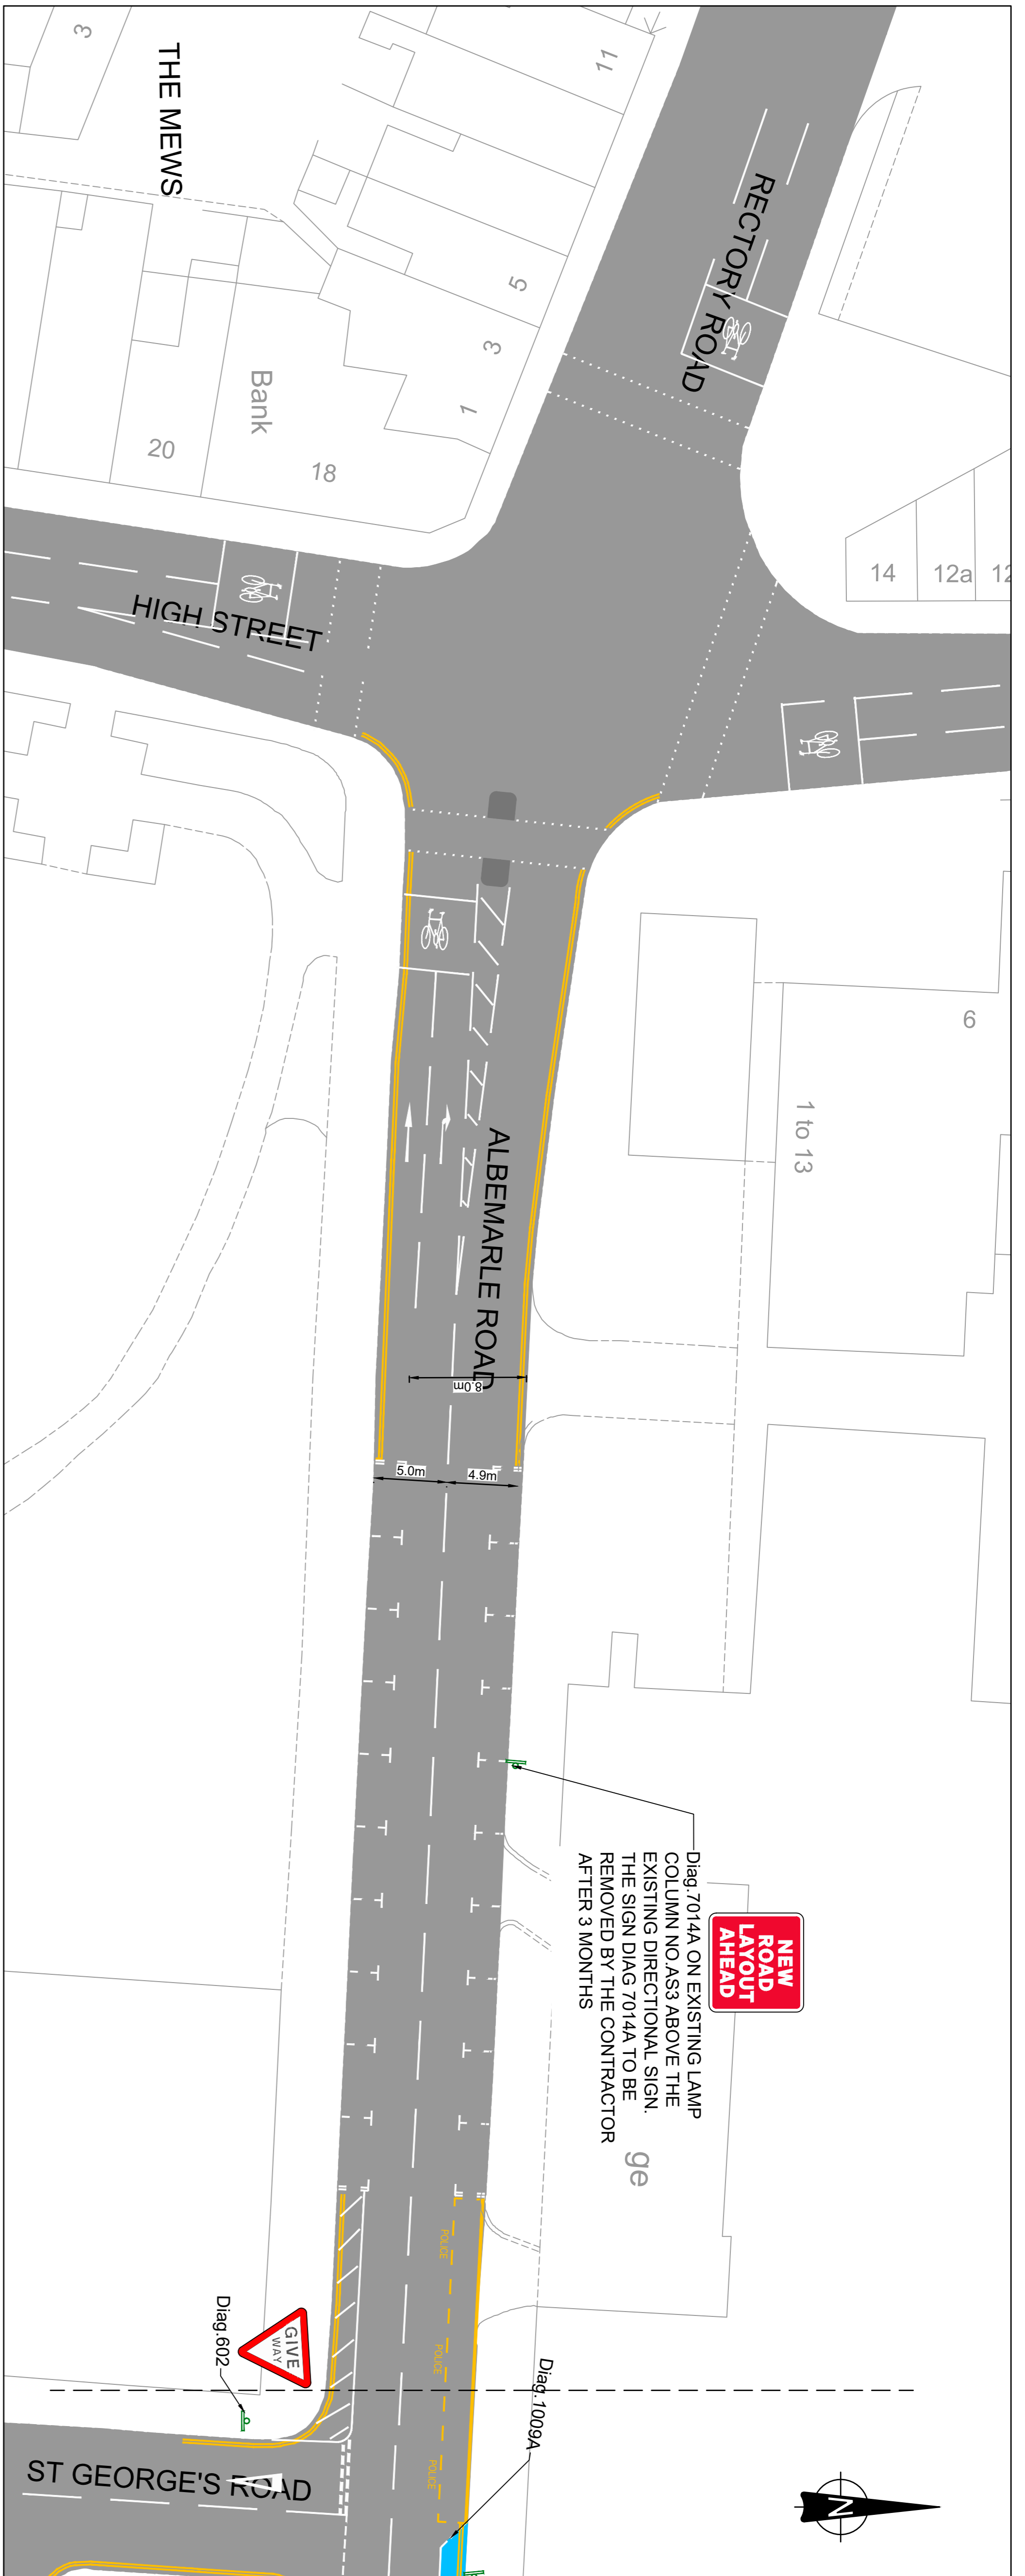


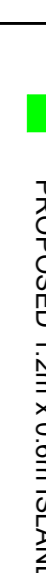
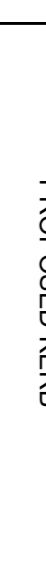

- NOTES:**
- MANDATORY CYCLE LANE MARKING DIAG. 1057 UNLESS SHOWN OTHERWISE
 - CYCLE ROUTE BOLLARD POSITION TO BE AGREED ON SITE
 - NEW / ADJUSTMENTS TO EXISTING WAITING RESTRICTION SIGNAGE NOT SHOWN ON DRAWINGS BUT WILL BE REQUIRED.
 - SIGN FACE TO BE LOCATED 450mm FROM THE CURB/SEAWAY EDGE
 - ALL SIGNS TO HAVE A MOUNTING HEIGHT OF 2.30m
 - FOR SIGN POST DETAIL SEE DRAWING:156888-157-WIE-ZZ-XX-DR-C-90107
 - ALL GULLY GRATES ALONG CYCLE LANE ROUTS TO BE REVIEWED WITH HIGHWAYS AUTHORITY TO AGREE THOSE THAT ARE TO BE REPLACED WITH CYCLE SAFE VERSIONS.
 - ALL PLANTERS ARE TO BE FITTED WITH REFLECTIVE BANDING AND KEEP LEFT/RIGHT SIGN LOCATION.
 - ALL SIGNS WITHIN THE PLANTERS MUST PROVIDED 2.3m HEADROOM CLEARANCE.




PROPOSED LAYOUT SHEET 1													
<table border="1" style="width: 100%; border-collapse: collapse;"> <tr> <th style="width: 10%;">Rev</th> <th style="width: 10%;">Date</th> <th style="width: 50%;">Description</th> <th style="width: 20%;">By</th> </tr> <tr> <td>01</td> <td>01/22</td> <td>PRELIMINARY DESIGN</td> <td>02</td> </tr> </table>	Rev	Date	Description	By	01	01/22	PRELIMINARY DESIGN	02	<table border="1" style="width: 100%; border-collapse: collapse;"> <tr> <td style="text-align: center;"> ALBEMARLE ROAD </td> </tr> <tr> <td style="text-align: center;"> PROPOSED LAYOUT SHEET 1 </td> </tr> <tr> <td style="text-align: center;"> CONSULTATION </td> </tr> <tr> <td style="text-align: center;"> <small> Drawn by: DG Date: FEB 21 Scale @ A1: 1:250 Project - Owner - Waterman - Lane - Type - Role - Number P01 </small> </td> </tr> </table>	ALBEMARLE ROAD	PROPOSED LAYOUT SHEET 1	CONSULTATION	<small> Drawn by: DG Date: FEB 21 Scale @ A1: 1:250 Project - Owner - Waterman - Lane - Type - Role - Number P01 </small>
Rev	Date	Description	By										
01	01/22	PRELIMINARY DESIGN	02										
ALBEMARLE ROAD													
PROPOSED LAYOUT SHEET 1													
CONSULTATION													
<small> Drawn by: DG Date: FEB 21 Scale @ A1: 1:250 Project - Owner - Waterman - Lane - Type - Role - Number P01 </small>													

The drawing should not be scaled. Dimensions to be verified on site.
 Any discrepancies should be referred to the Engineer prior to work being put in hand.
 This drawing is the property of Waterman Infrastructure & Environmental Limited, and the
 information contained herein is confidential. It is to be used only for the project and site
 identified. It is not to be used for any other project or site without the consent in writing of
 Waterman Infrastructure & Environmental Limited.
 Waterman Infrastructure & Environmental Limited, 10000 Old Road, London SE20 9JQ
 Project Ref: 15688-165-XX-DR-C-90102


GENERAL NOTES


- LEGEND:-**
-  PROPOSED CYCLE CONTRAFLOW
 -  PROPOSED YELLOW LINES
 -  PROPOSED WHITE LINES
 -  PROPOSED 1.2m x 0.6m ISLAND PLANTER
 -  PROPOSED KERB
 -  DROPPED KERB PROPOSED CYCLEROUTE BOLLARD (SEPARATOR) PROPOSED SIGN

- NOTES:-**
1. MANDATORY CYCLE LANE MARKING DIAG. 1057 UNLESS SHOWN OTHERWISE
 2. CYCLE ROUTE BOLLARD POSITION TO BE AGREED ON SITE
 3. NEW / ADJUSTMENTS TO EXISTING WAITING RESTRICTION SIGNAGE NOT SHOWN ON DRAWINGS BUT WILL BE REQUIRED.
 4. SIGN FACE TO BE LOCATED 450mm FROM THE CARRIAGEWAY EDGE
 5. ALL SIGNS TO HAVE A MOUNTING HEIGHT OF 2.30m
 6. FOR SIGN POST DETAIL SEE DRAWINGS: 15688-157-WIE-ZZ-XX-DR-C-90107
 7. ALL GULLY GRATES ALONG CYCLE LANE ROUTES TO BE REVIEWED WITH HIGHWAYS AUTHORITY TO AGREE THOSE THAT ARE TO BE REPLACED WITH CYCLE SAFE VERSIONS.
 8. ALL PLANTERS ARE TO BE FITTED WITH REFLECTIVE BANDING AND KEEP LEFT/RIGHT SIGNAGE ON ALL VEHICLE APPROACHES TO SUIT LOCATION.
 9. ALL SIGNS WITHIN THE PLANTERS MUST PROVIDED 2.5m HEADROOM CLEARANCE.

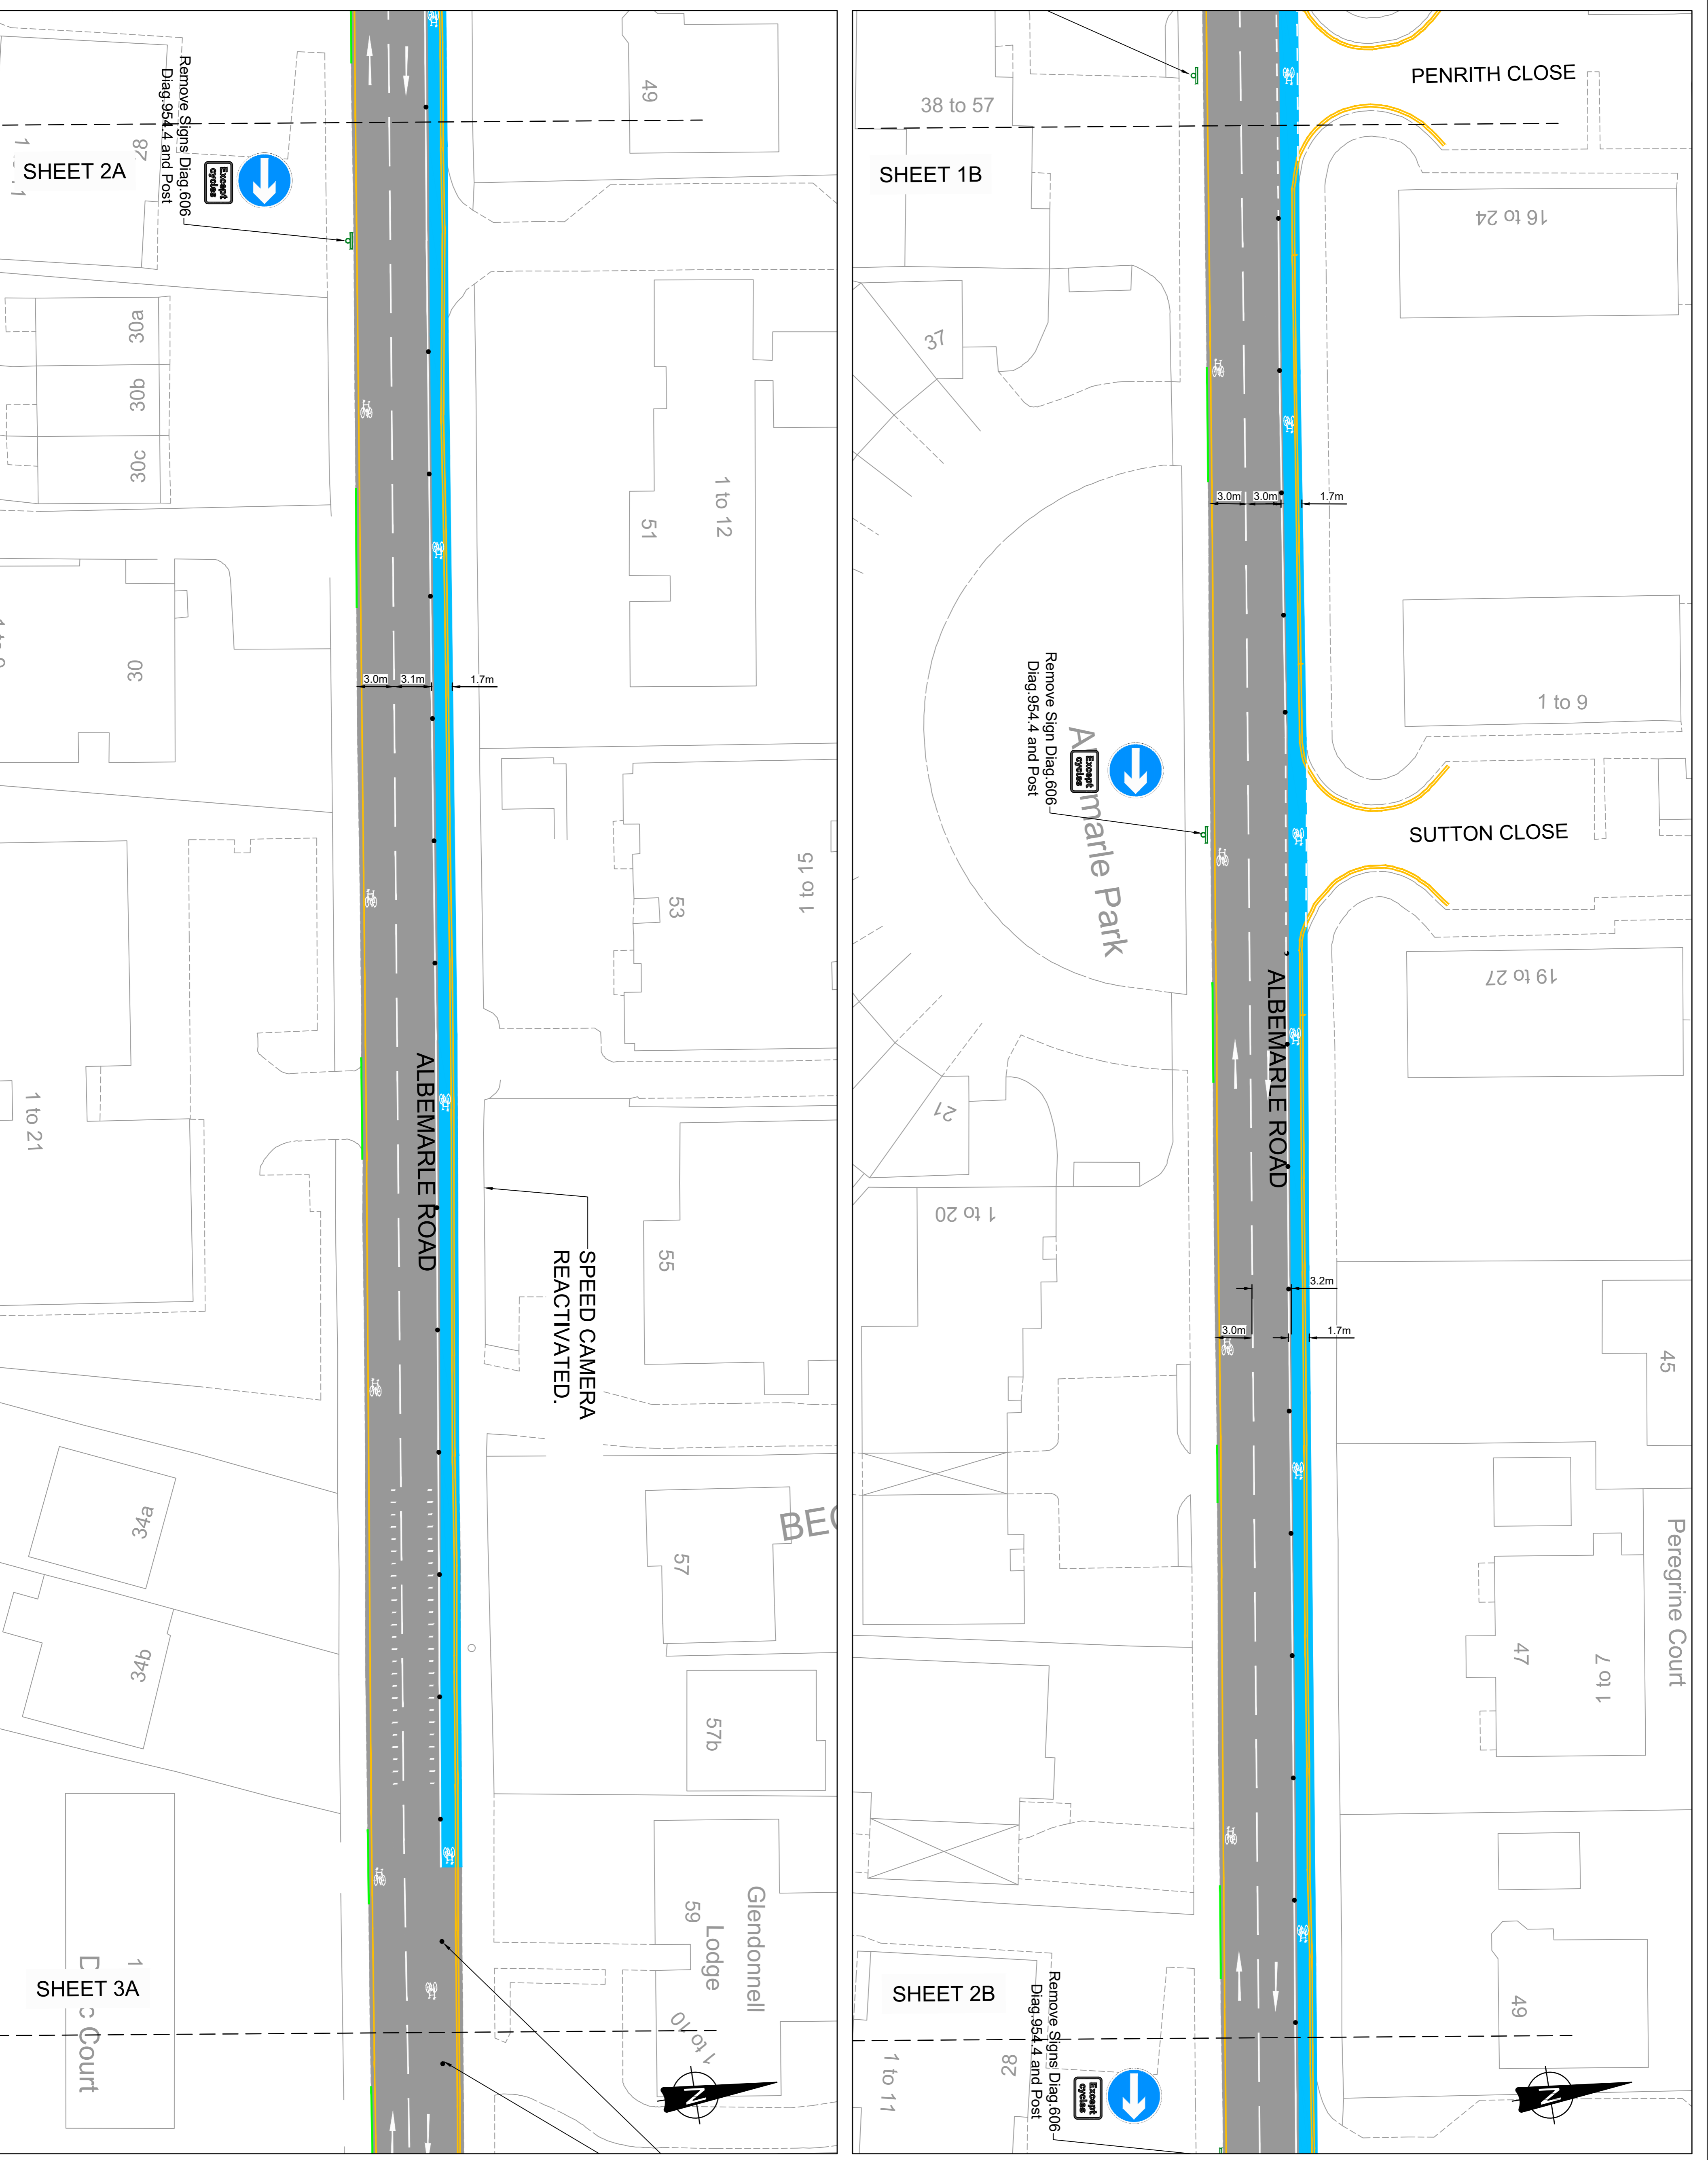

Project: ALBEMARLE ROAD
Sheet: PROPOSED LAYOUT SHEET 2

Client:  Bromley
 THE LONDON BOROUGH OF

Contractor:  Waterman

Address: Crown House 2 - 8 Goncaster Road Rehill, Surrey RH1 1FH
 150124 28000 | 02033 444 501
 info@watermangroup.com | www.watermangroup.com




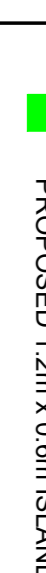


STATUS: CONSULTATION

Designed By	DC	Checked By	SP	Maximum Ref	WIE15688-165
Drawn By	DC	Date	FEB 21	Scale @ A1	1:250
Project - Output	Volume - Level - Type - Size - Number	Revision			


15688-165-WIE-ZZ-XX-DR-C-90102 **P01**

The drawing should not be scaled. Dimensions to be worked on site.
 Any discrepancies should be referred to the engineer prior to work being put in hand.
 This drawing is the property of Waterman Infrastructure & Environment Limited, and the
 information contained herein is confidential. It is not to be used, copied, reproduced, or
 disseminated in any form or by any means without the prior written consent of
 Waterman Infrastructure & Environment Limited.
 Waterman Infrastructure & Environment Limited
 National Way, 7, Sun Street, London SE1 6EQ. T: 020 7929 7888 F: 02033 444 951

GENERAL NOTES

- LEGEND:-**
-  PROPOSED CYCLE CONTRAFLOW
 -  PROPOSED YELLOW LINES
 -  PROPOSED WHITE LINES
 -  PROPOSED 1.2m x 0.6m ISLAND PLANTER
 -  PROPOSED KERB
 -  DROPPED KERB (SEPARATOR) PROPOSED SIGN

- NOTES:-**
1. MANDATORY CYCLE LANE MARKING DIAG. 1057 UNLESS SHOWN OTHERWISE
 2. CYCLE ROUTE BOLLARD POSITION TO BE AGREED ON SITE
 3. NEW / ADJUSTMENTS TO EXISTING WAITING RESTRICTION SIGNAGE NOT SHOWN ON DRAWINGS BUT WILL BE REQUIRED.
 4. SIGN FACE TO BE LOCATED 450mm FROM THE CARRIAGEWAY EDGE
 5. ALL SIGNS TO HAVE A MOUNTING HEIGHT OF 2.30m
 6. FOR SIGN POST DETAIL SEE DRAWING: 15688-165-WIE-ZZ-XX-DR-C-90107
 7. ALL GULLY GRATES ALONG CYCLE LANE ROUTES TO BE REVIEWED WITH HIGHWAYS AUTHORITY TO AGREE THOSE THAT ARE TO BE REPLACED WITH CYCLE SAFE VERSIONS.
 8. ALL PLANTERS ARE TO BE FITTED WITH REFLECTIVE BANDING AND KEEP LEFT/RIGHT SIGNAGE ON ALL VEHICLE APPROACHES TO SUIT LOCATION.
 9. ALL SIGNS WITHIN THE PLANTERS MUST PROVIDED 2.5m HEADROOM CLEARANCE.

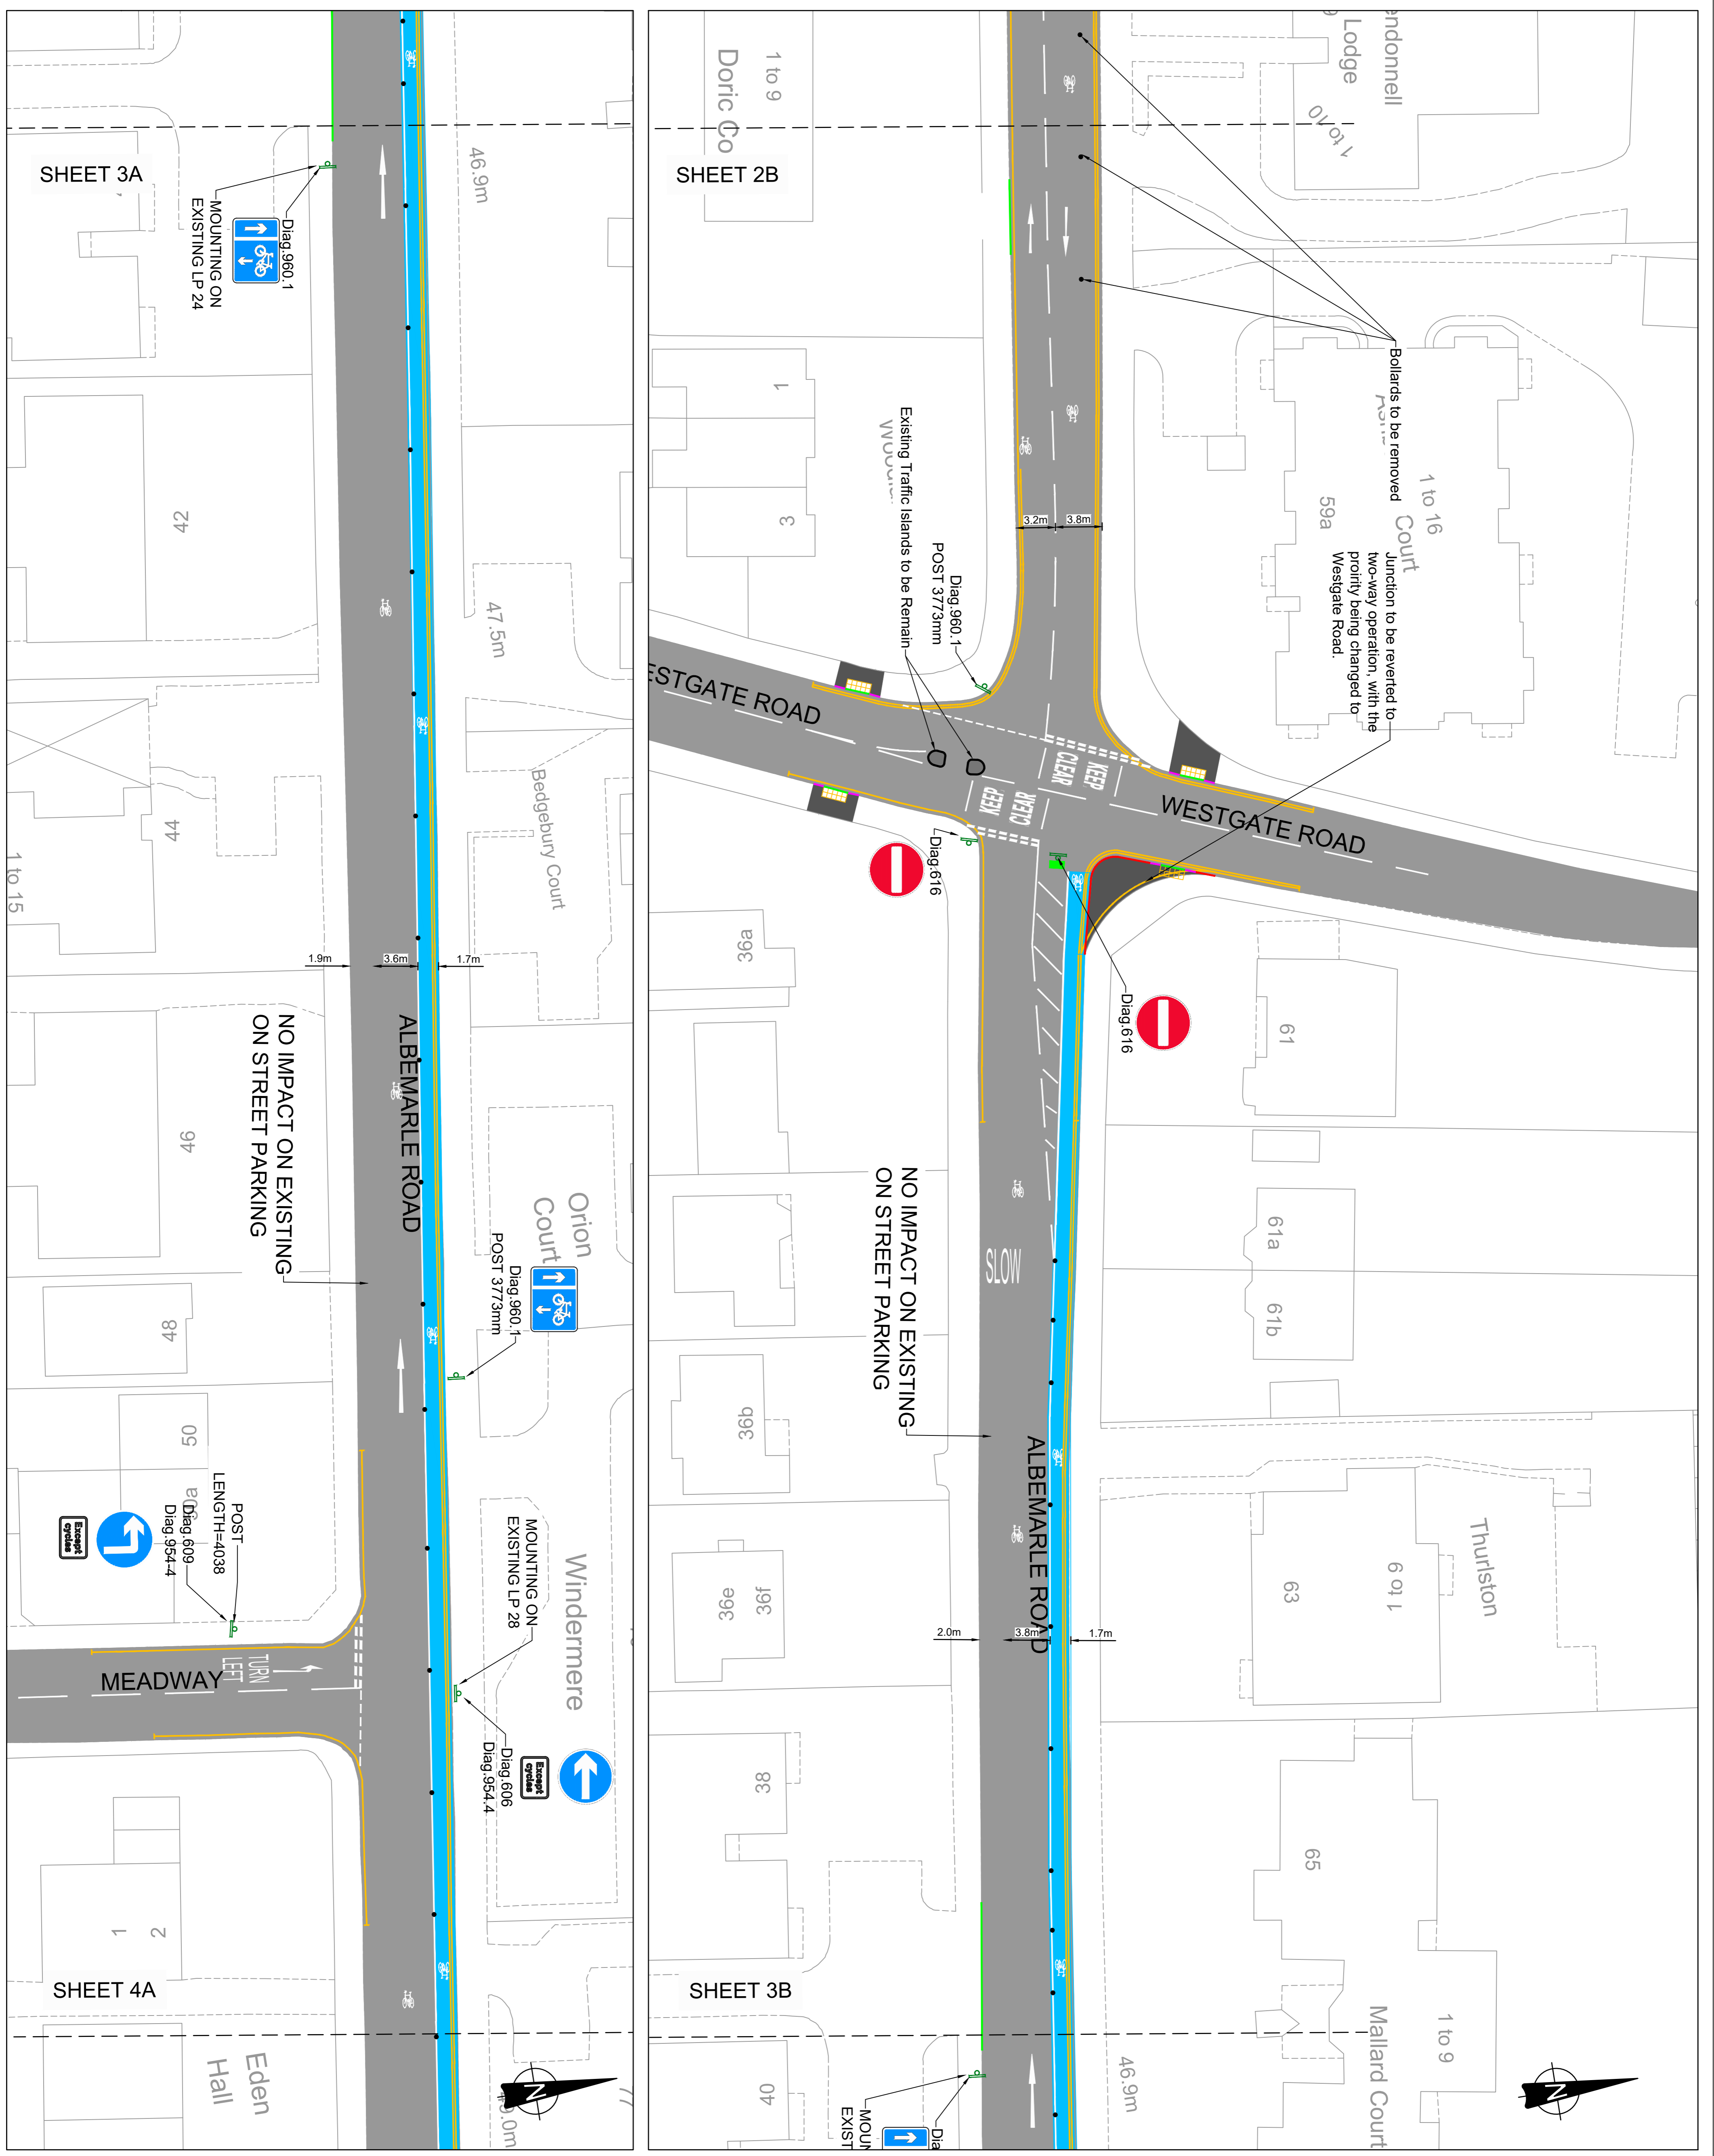

Project: ALBEMARLE ROAD
Sheet: PROPOSED LAYOUT SHEET 3

Client: Brompton THE LONDON COMPANY

Waterman

CONSULTATION

Drawn By:	DC	Checked By:	SP	Revision:	1,250
Date:	FEB 20	Scale:	@ A1	Project - Discipline - Volume - Level - Type - Size - Number	

15688-165-WIE-ZZ-XX-DR-C-90103 P01